




PLAN OF LEFT WING - W1

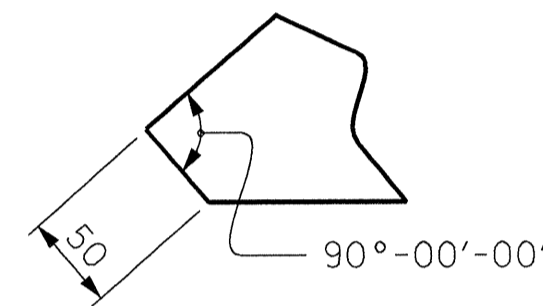


CLIP DETAIL

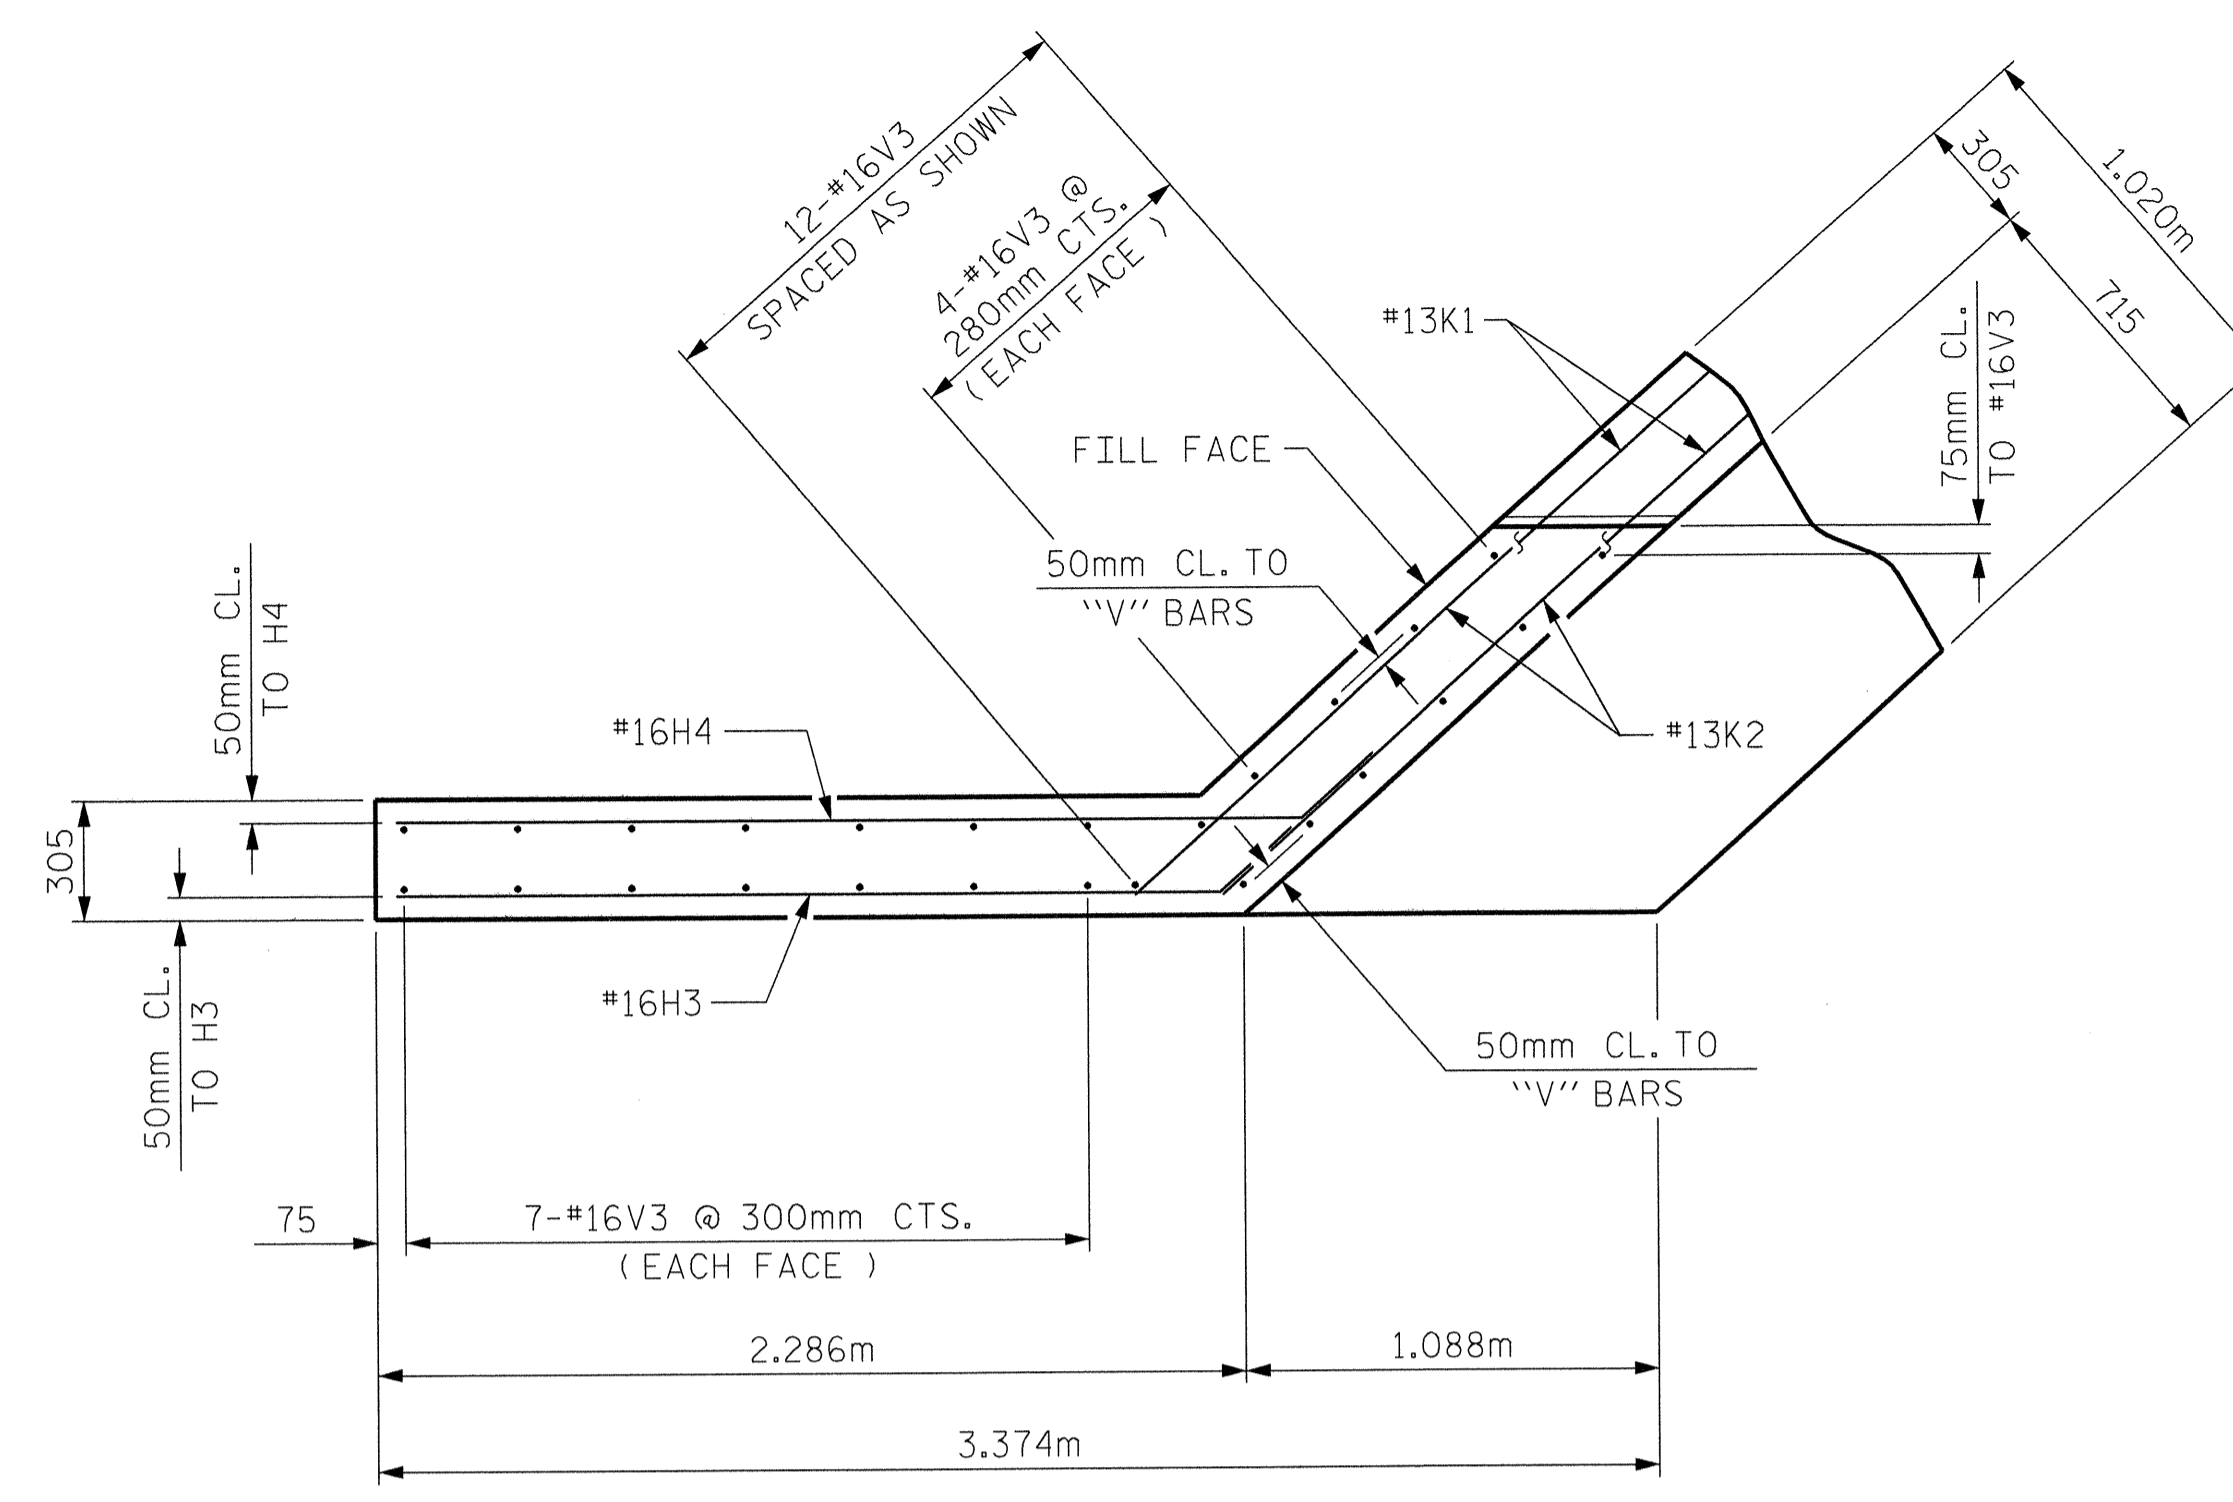


PLAN OF RIGHT WING - W2

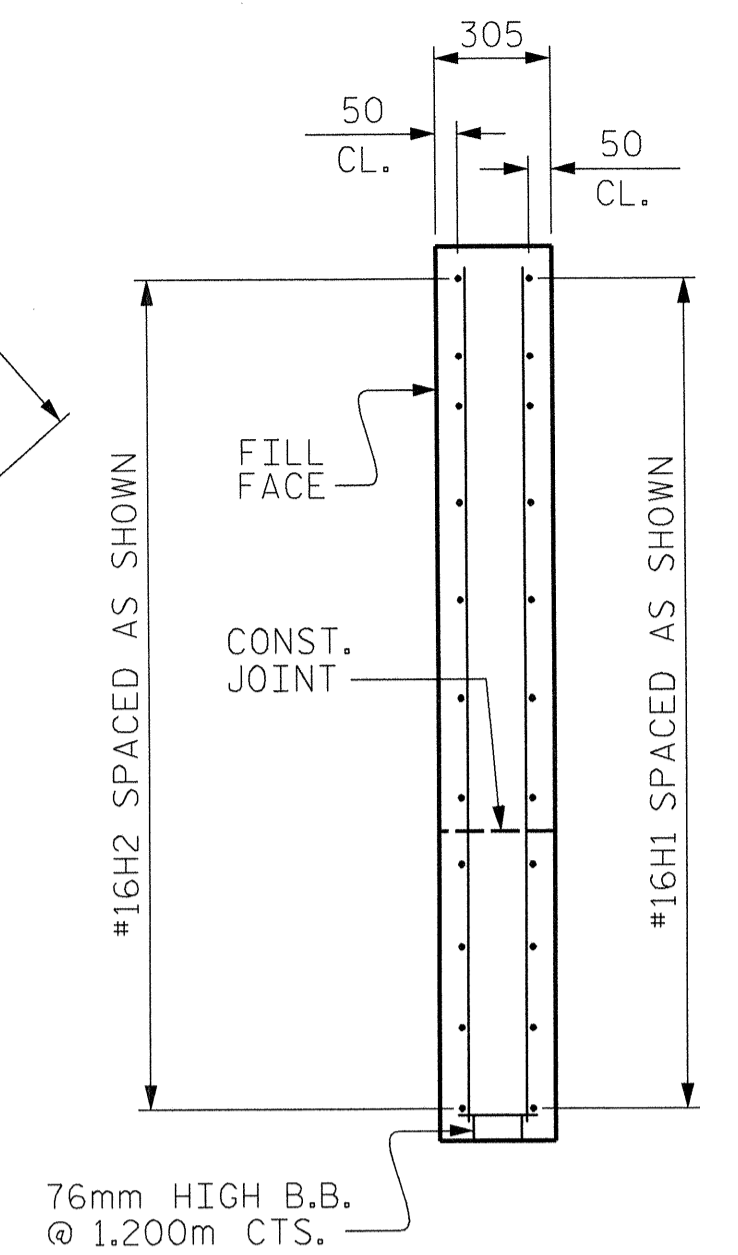


SECTION B-B

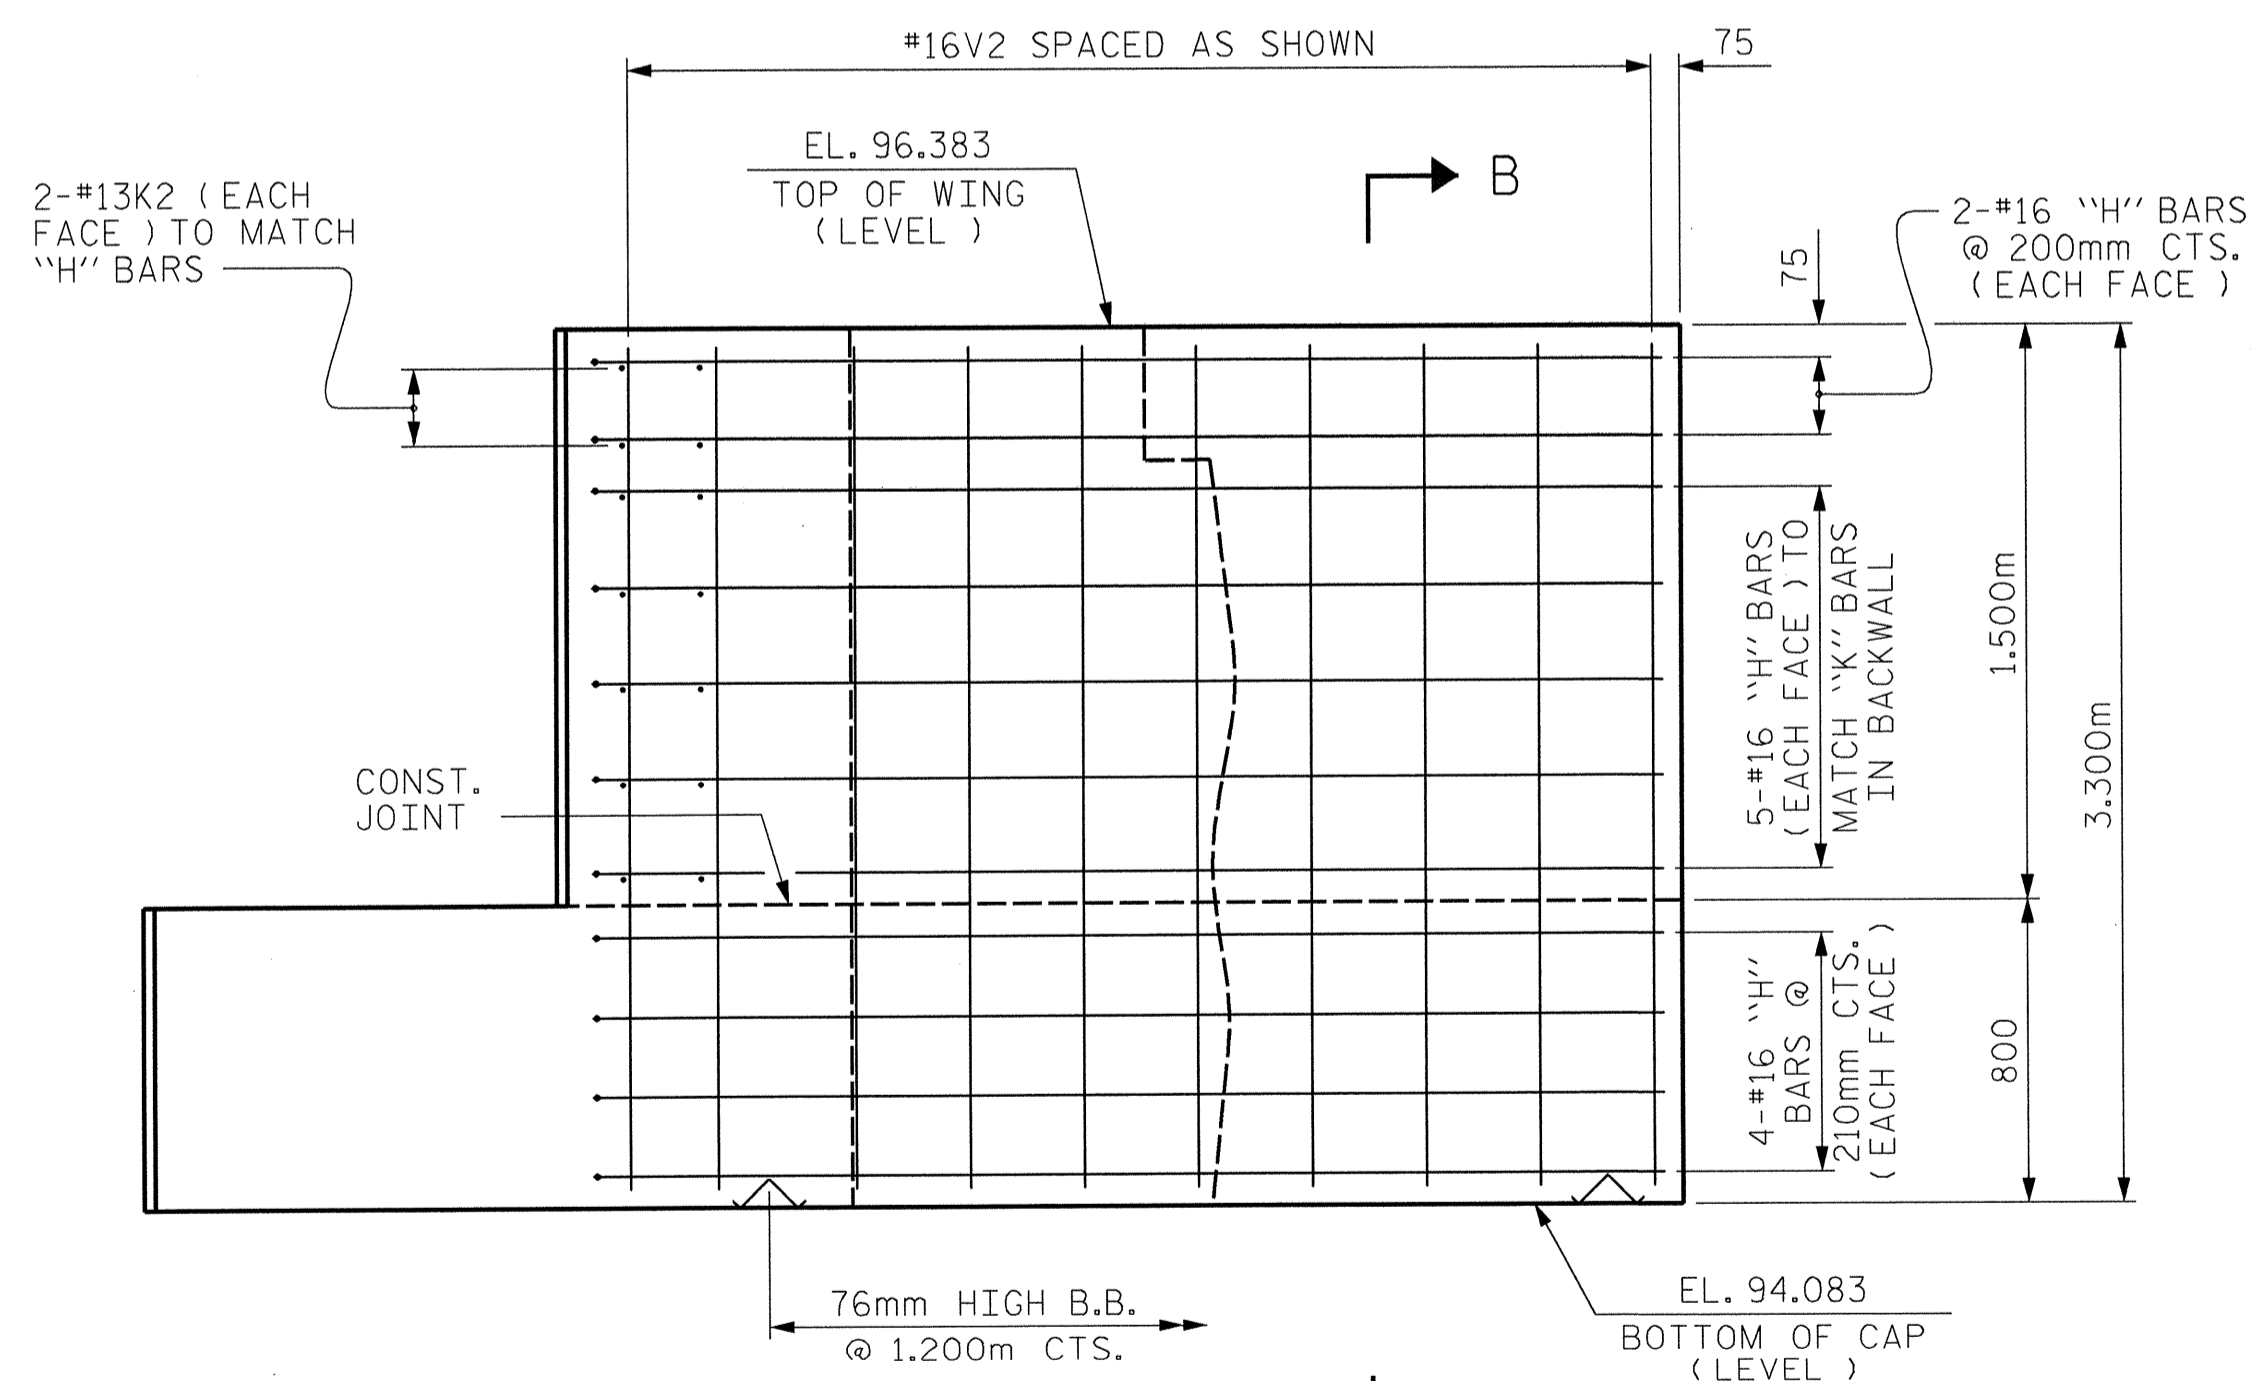

ELEVATION OF LEFT WING - W1

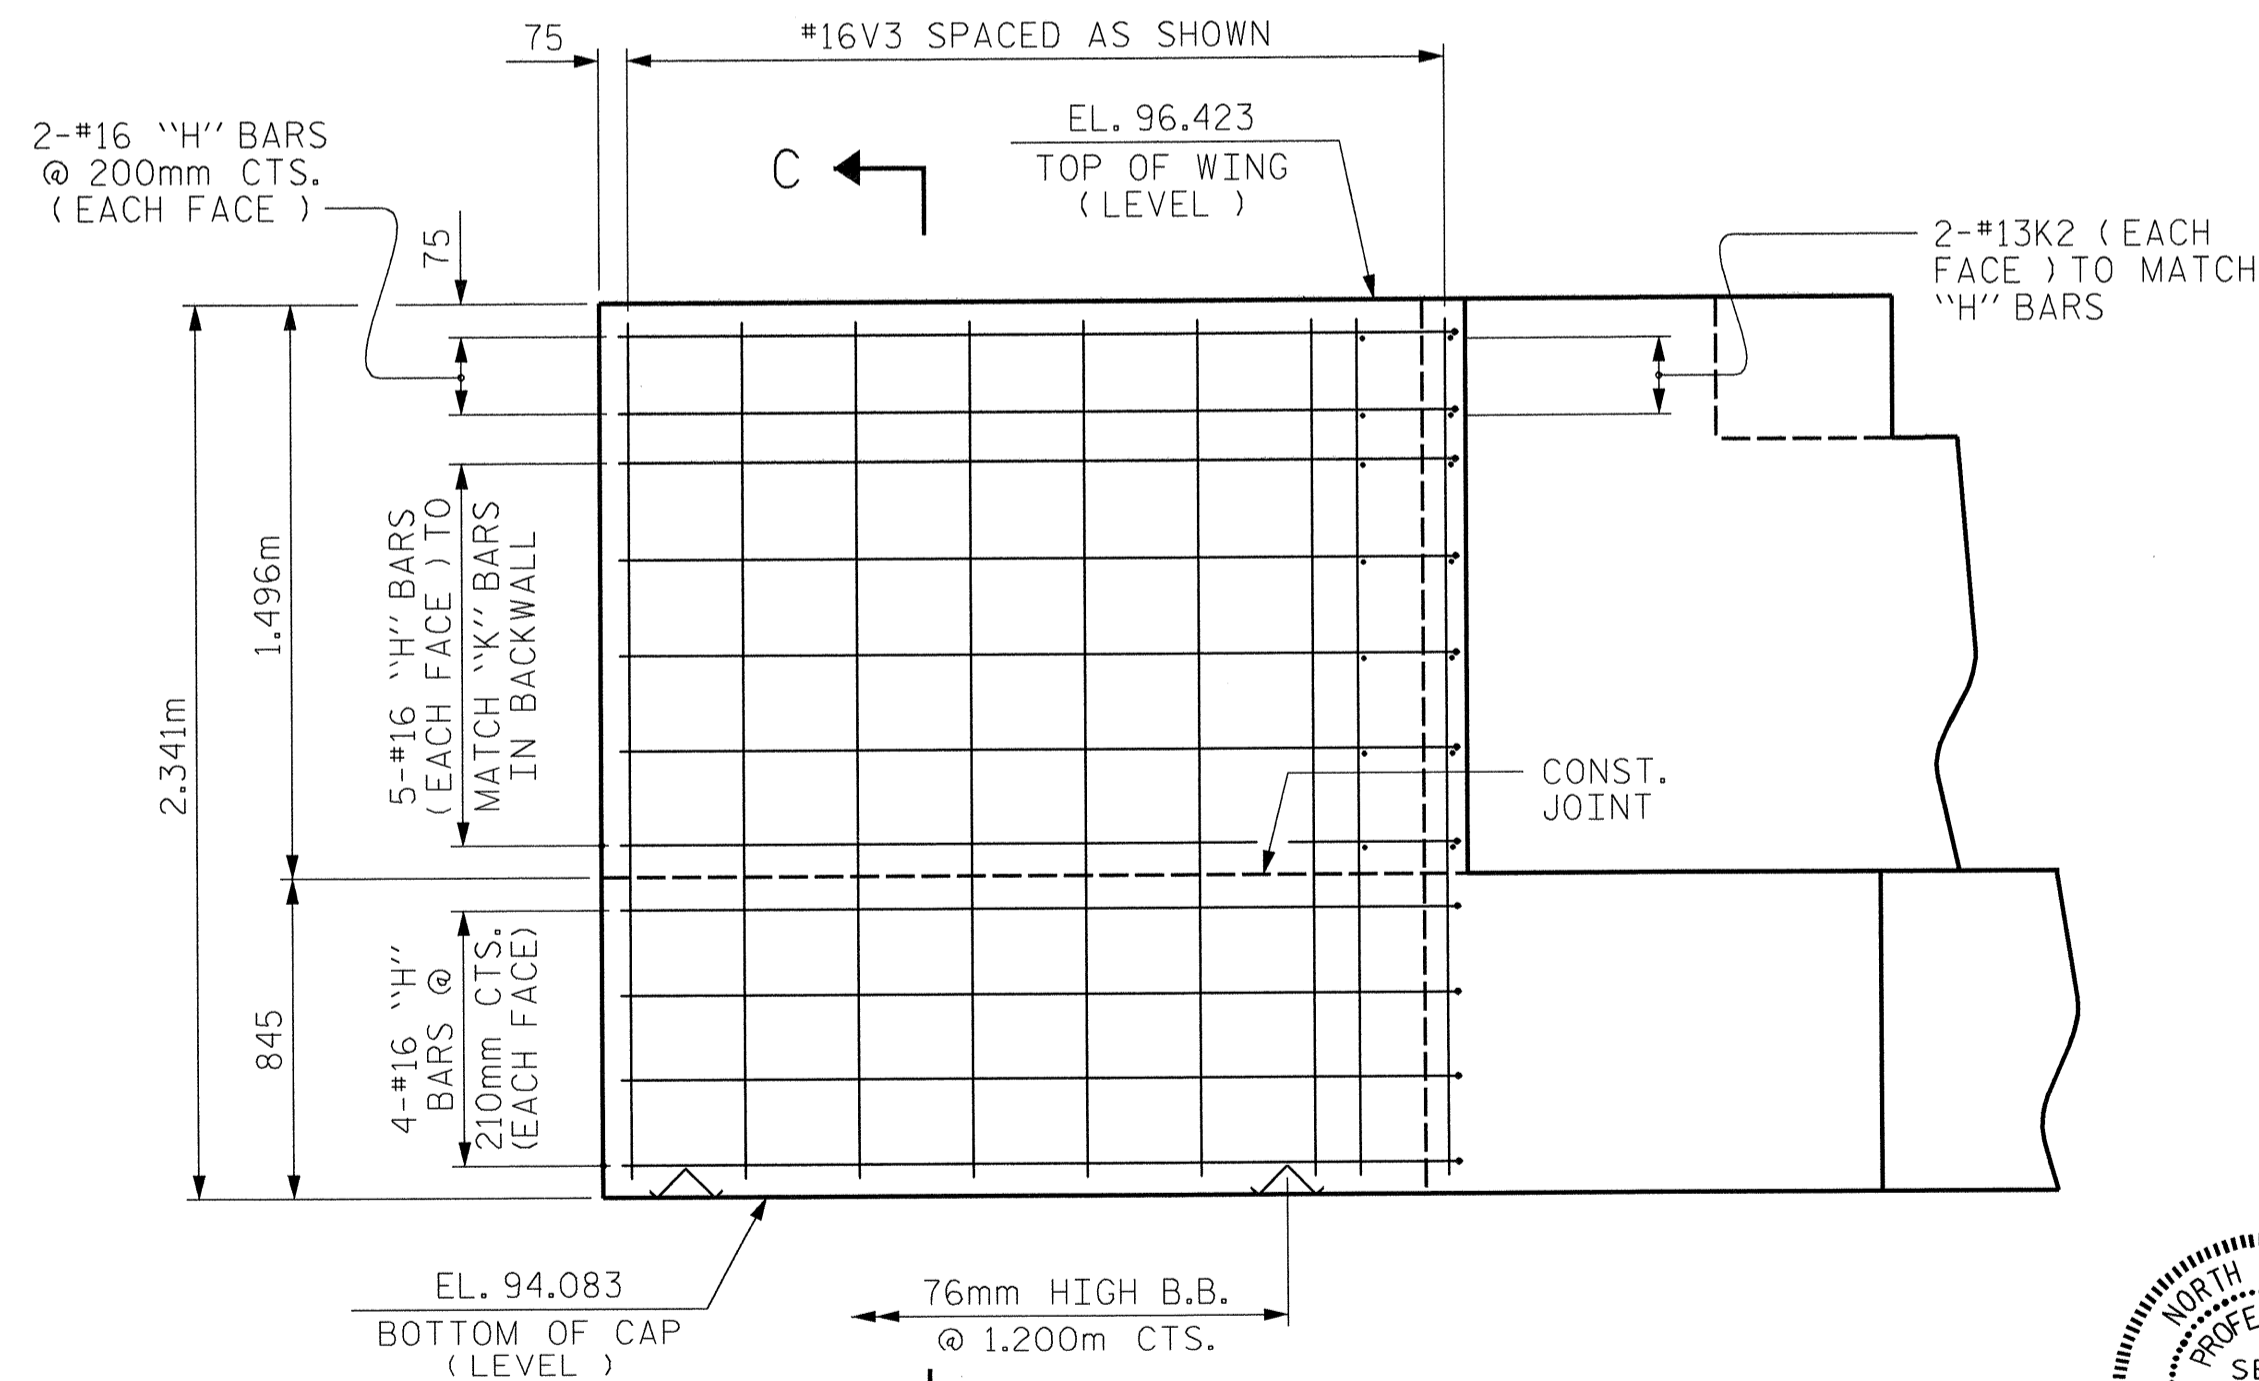


ELEVATION OF RIGHT WING - W2

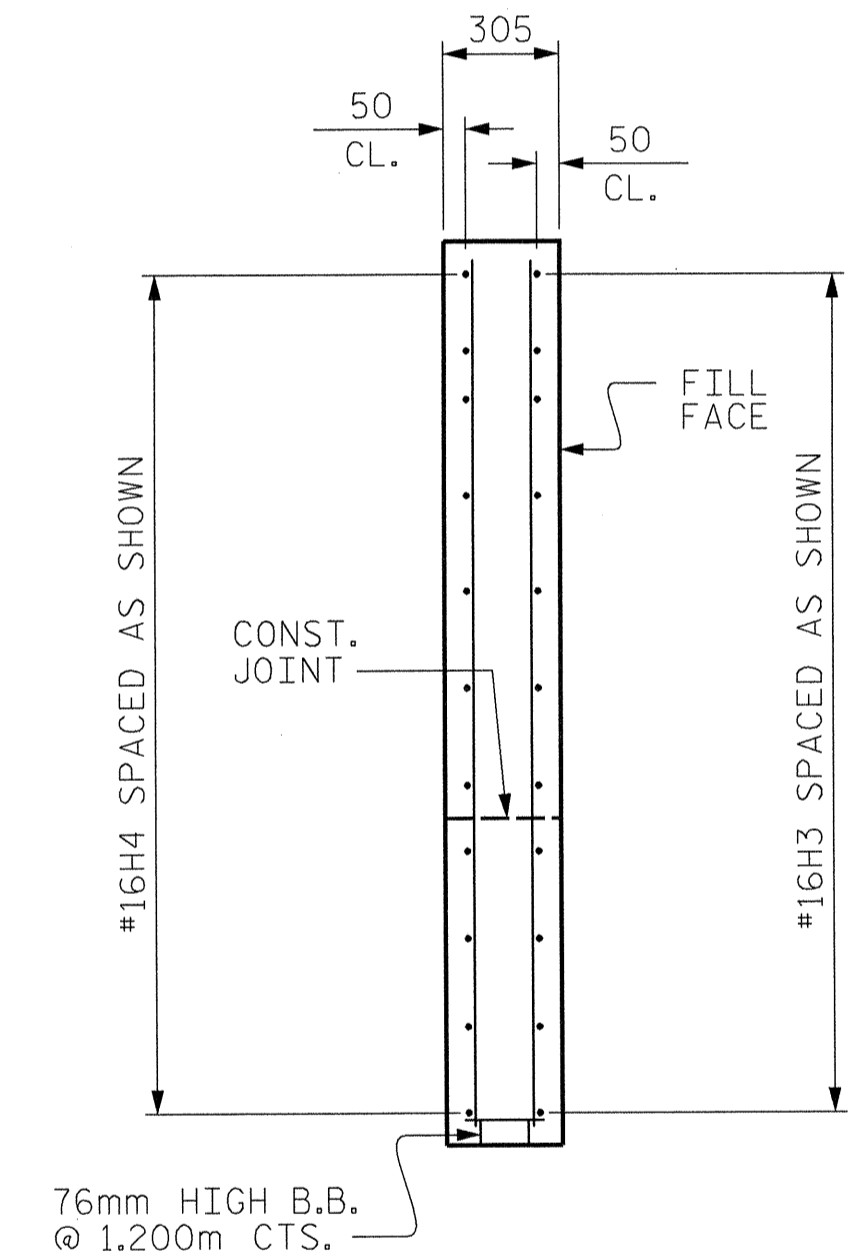

SECTION C-C

PROJECT NO. R-2610A
 CHATHAM COUNTY
 STATION: 27+85.488 -L-

SHEET 2 OF 3

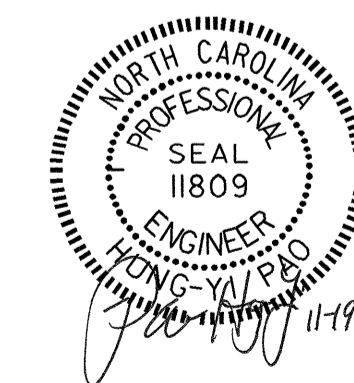


STATE OF NORTH CAROLINA
 DEPARTMENT OF TRANSPORTATION
 RALEIGH

SUBSTRUCTURE
 END BENT 1
 (LEFT LANE BRIDGE)

REVISIONS					SHEET NO.
NO.	BY:	DATE:	NO.	BY:	DATE:
1			3		
2			4		

TOTAL SHEETS: 82

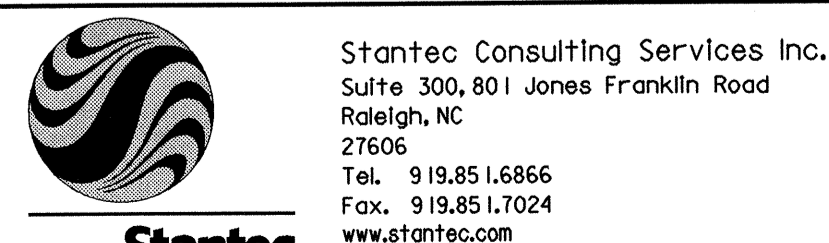

DRAWN BY: M. J. OSTRISHKO DATE: 3-18-03
 CHECKED BY: H. PAO DATE: 6-20-03