




SPAN A ARC OFFSETS - LEFT SIDE

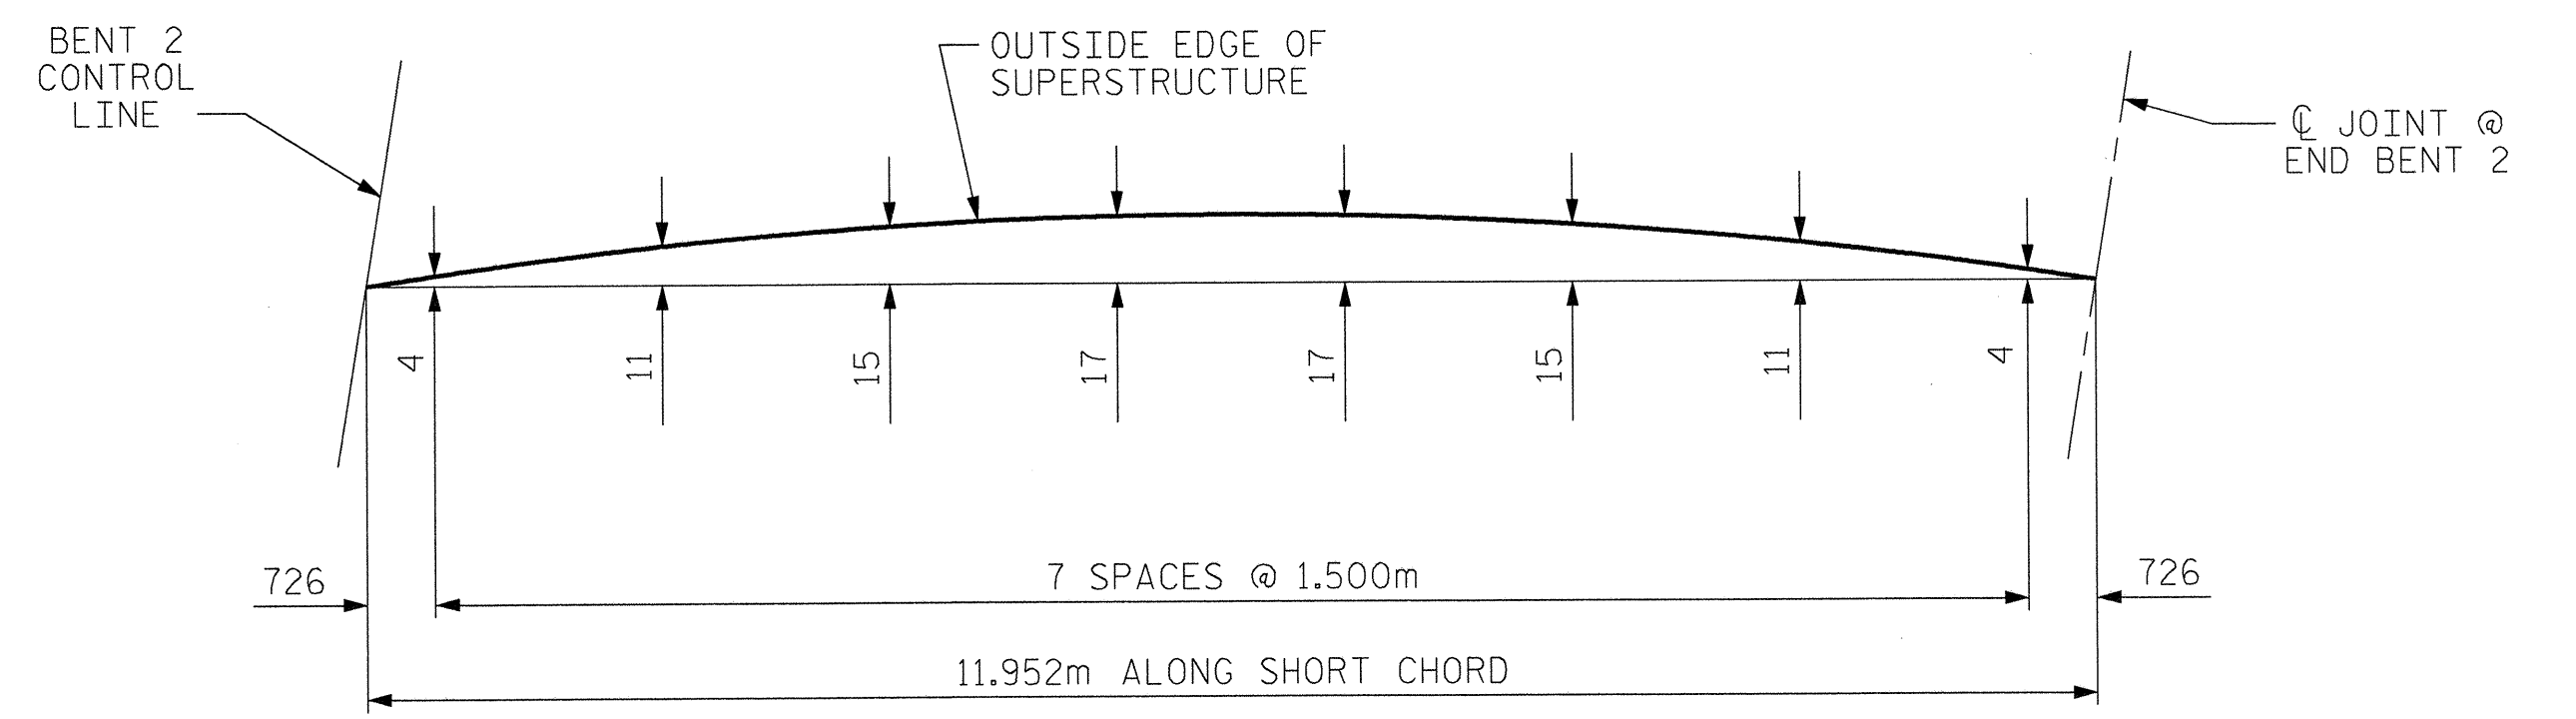


SPAN C ARC OFFSETS - LEFT SIDE

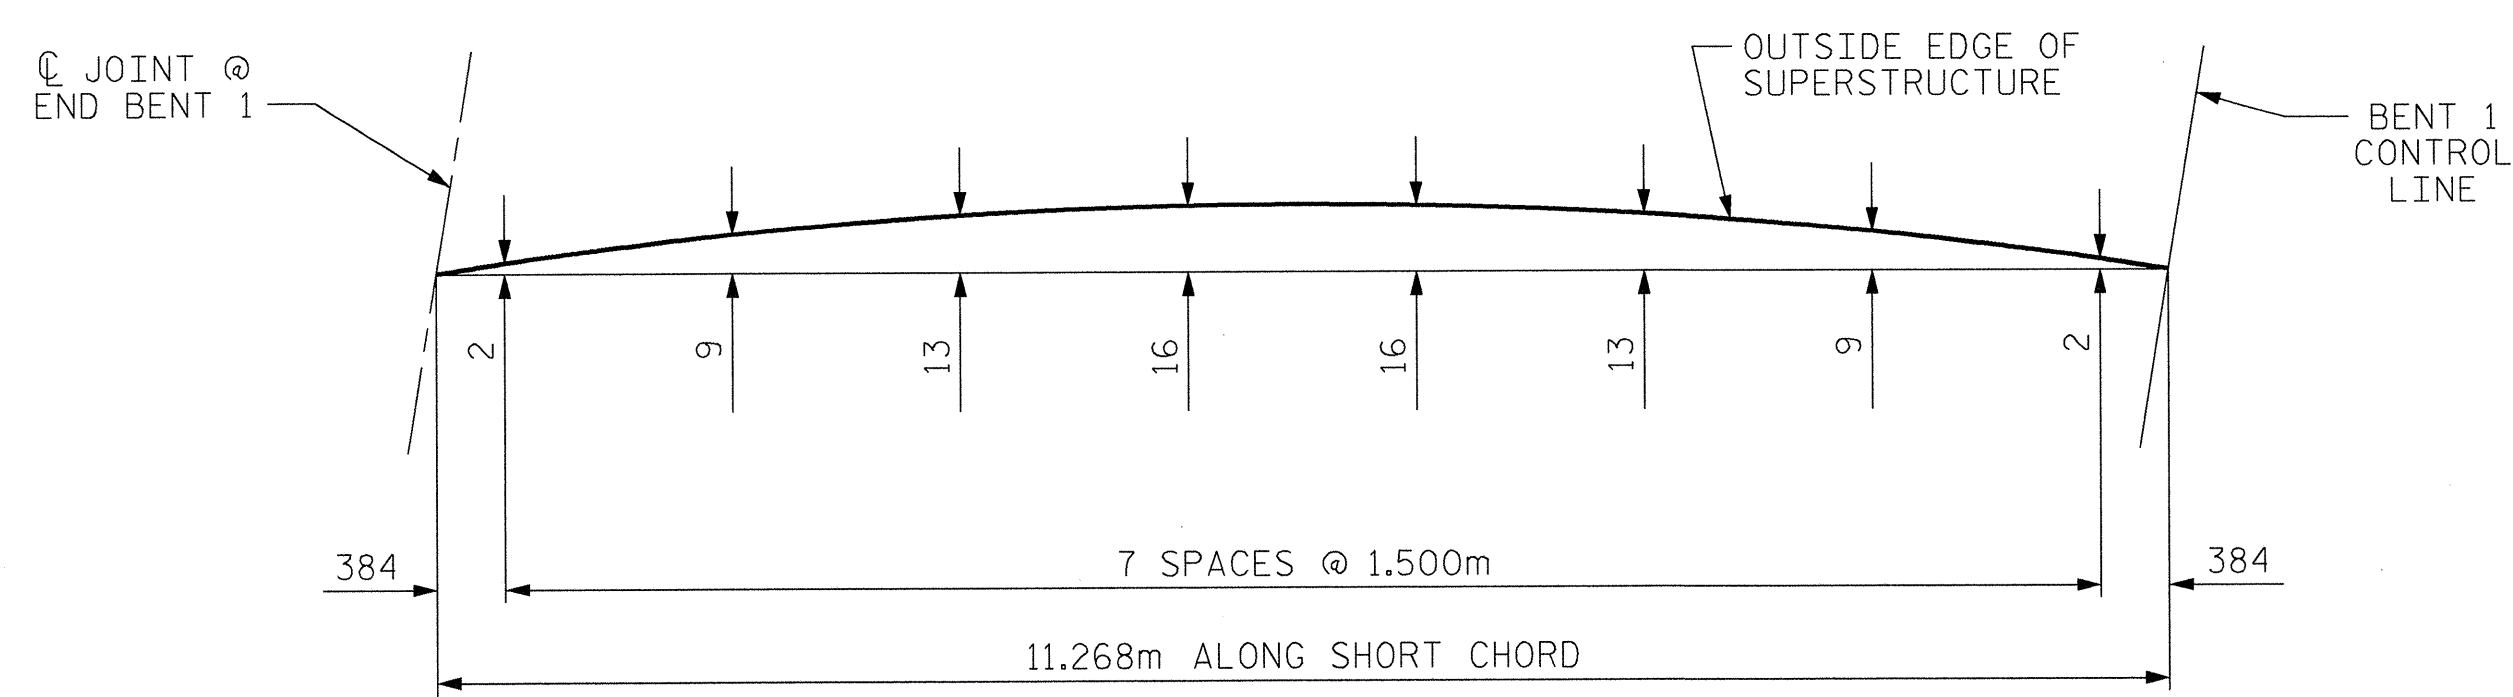


SPAN A ARC OFFSETS - RIGHT SIDE

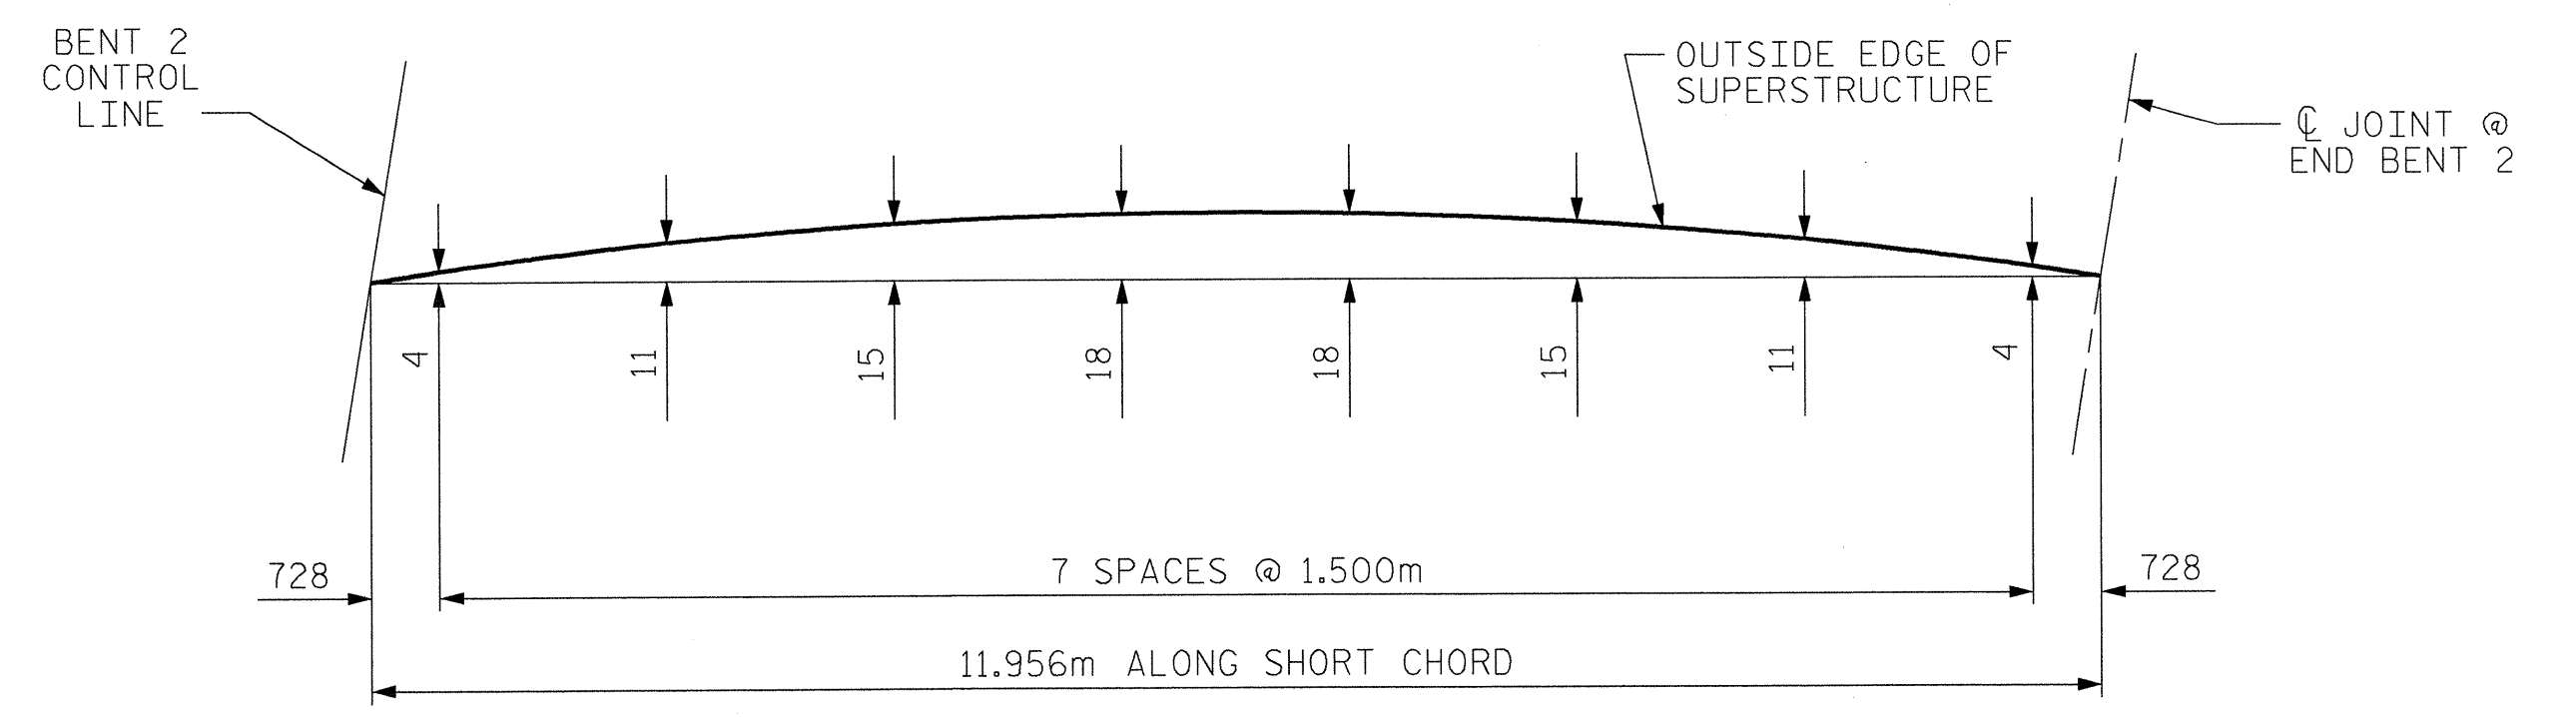

SPAN C ARC OFFSETS - RIGHT SIDE

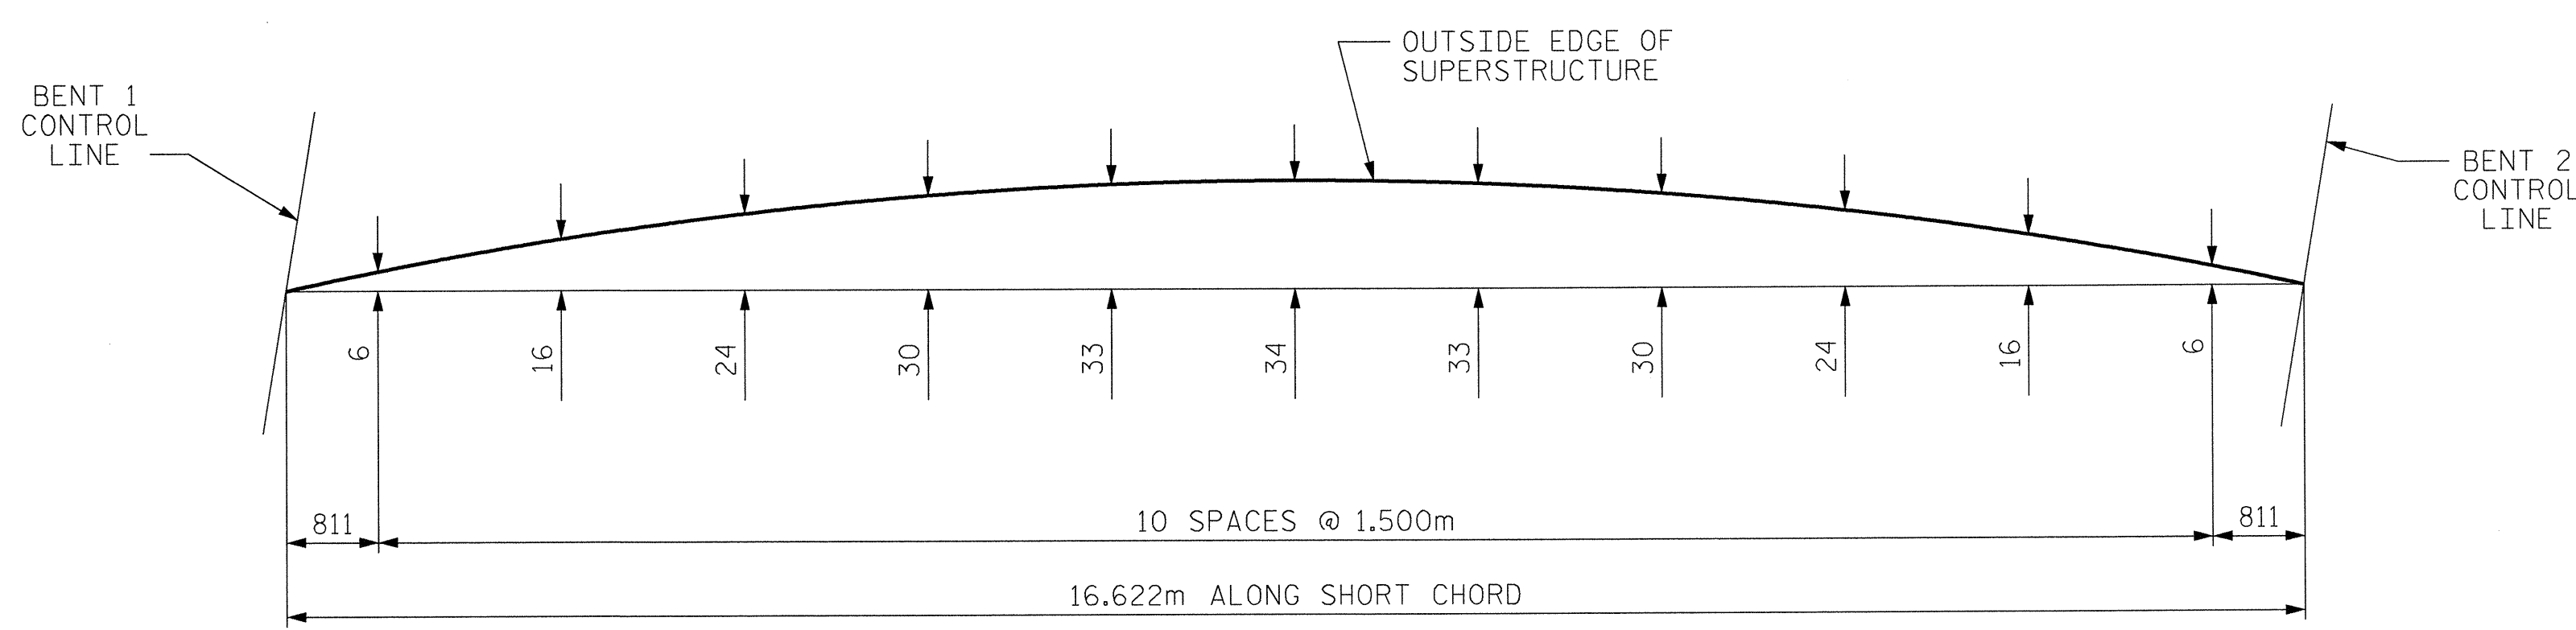


SPAN B ARC OFFSETS - LEFT SIDE

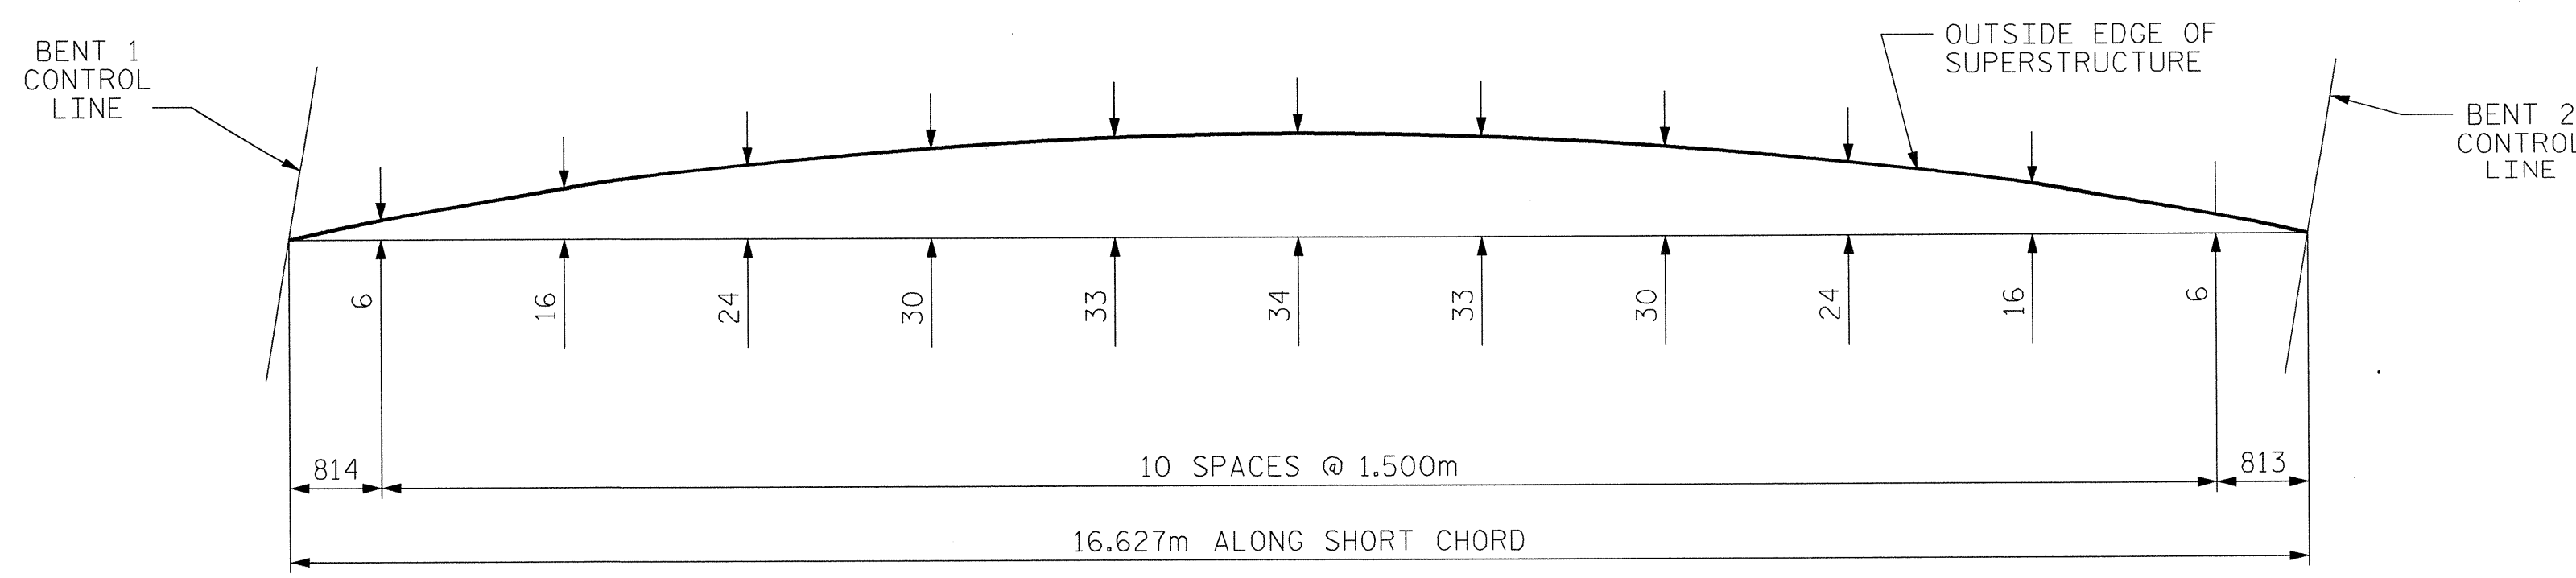

SPAN B ARC OFFSETS - RIGHT SIDE

PROJECT NO. R-2610A  
CHATHAM COUNTY  
 STATION: 18+04.666 -L-

SHEET 3 OF 3

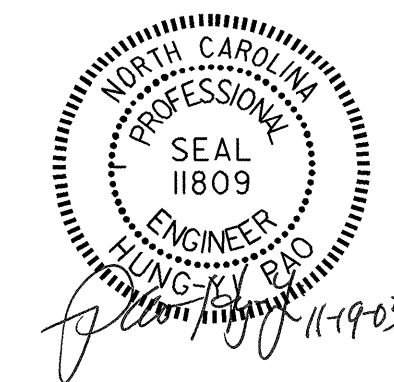

STATE OF NORTH CAROLINA  
 DEPARTMENT OF TRANSPORTATION  
 RALEIGH  
 SUPERSTRUCTURE  
 PLAN OF SPAN  
 ARC OFFSETS  
 (LEFT LANE BRIDGE)

REVISIONS						SHEET NO.	
NO.	BY:	DATE:	NO.	BY:	DATE:	5-9	
1			3			TOTAL SHEETS	
2			4			82	

Stantec Consulting Services Inc.  
 Suite 300, 801 Jones Franklin Road  
 Raleigh, NC  
 27606  
 Tel. 919.851.6866  
 Fax. 919.851.7024  
 www.stantec.com

DRAWN BY: M. J. OSTRISHKO DATE: 8-12-03  
 CHECKED BY: H. PAO DATE: 10-6-03