


REVISIONS

SEE SHEET 34 FOR -L- PROFILE

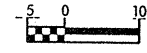


PROJECT REFERENCE NO. R-2610A	SHEET NO. 24
R/W SHEET NO.	
ROADWAY DESIGN ENGINEER	HYDRAULICS ENGINEER
PRELIMINARY PLANS DO NOT USE FOR CONSTRUCTION INCOMPLETE PLANS DO NOT USE FOR R/W ACQUISITION	
CONST. REV. _____	
R/W REV. _____	



CHARLES F. BRANCH
DB 617 PG 580
PLAT SLIDE 93-183

MATCHLINE -L- STA. 81+60.000 SEE SHEET NO. 23

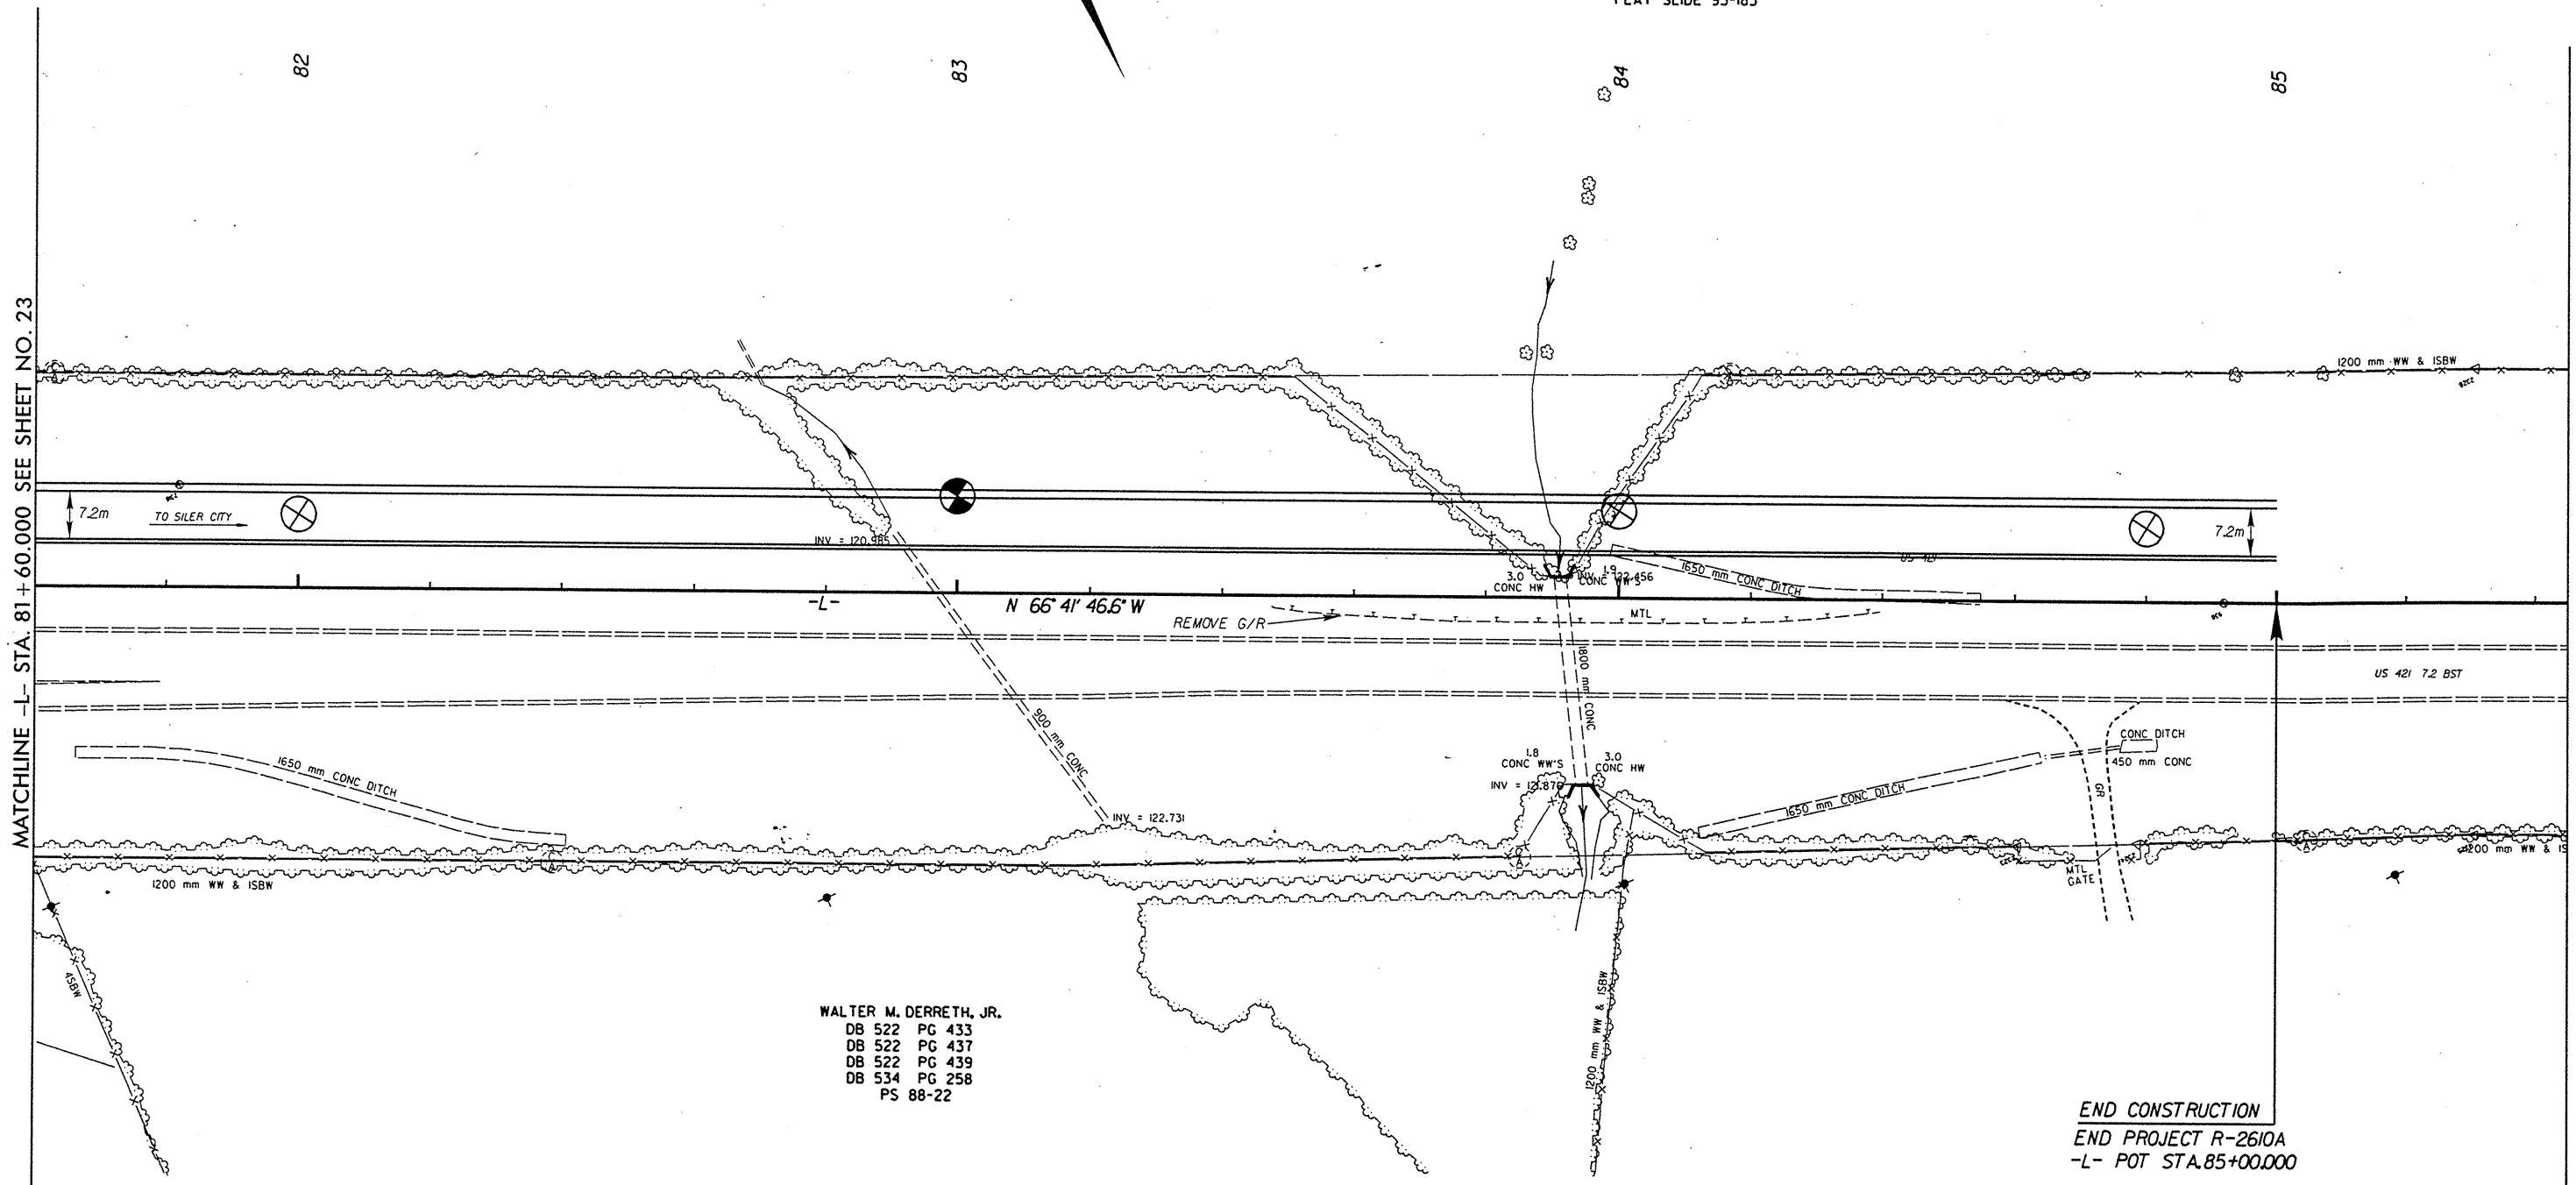

WALTER M. DERRETH, JR.
DB 522 PG 433
DB 522 PG 437
DB 522 PG 439
DB 534 PG 258
PS 88-22

END CONSTRUCTION
END PROJECT R-2610A
-L- POT STA. 85+00.000

***** SYSTEM TIME *****
***** DATE *****
***** TIME *****