


REVISIONS

SEE SHEET 31-32 FOR -L- PROFILE

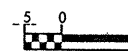

PROJECT REFERENCE NO. R-2610A	SHEET NO. 19
R/W SHEET NO.	
ROADWAY DESIGN ENGINEER	HYDRAULICS ENGINEER
PRELIMINARY PLANS DO NOT USE FOR CONSTRUCTION	
INCOMPLETE PLANS DO NOT USE FOR R/W ACQUISITION	
CONST. REV. _____	
R/W REV. _____	



EARL W. GOLDSTON
 DB 248 PG 340
 DB 342 PG 206
 DB 342 PG 208
 DB 342 PG 204
 DB 356 PG 438
 DB 243 PG 621
 PLATSLIDE 90-297

63


64

65

66

MATCHLINE -L- STA. 62 + 90.000 SEE SHEET NO.18

MATCHLINE -L- STA. 66 + 70.000 SEE SHEET NO. 20

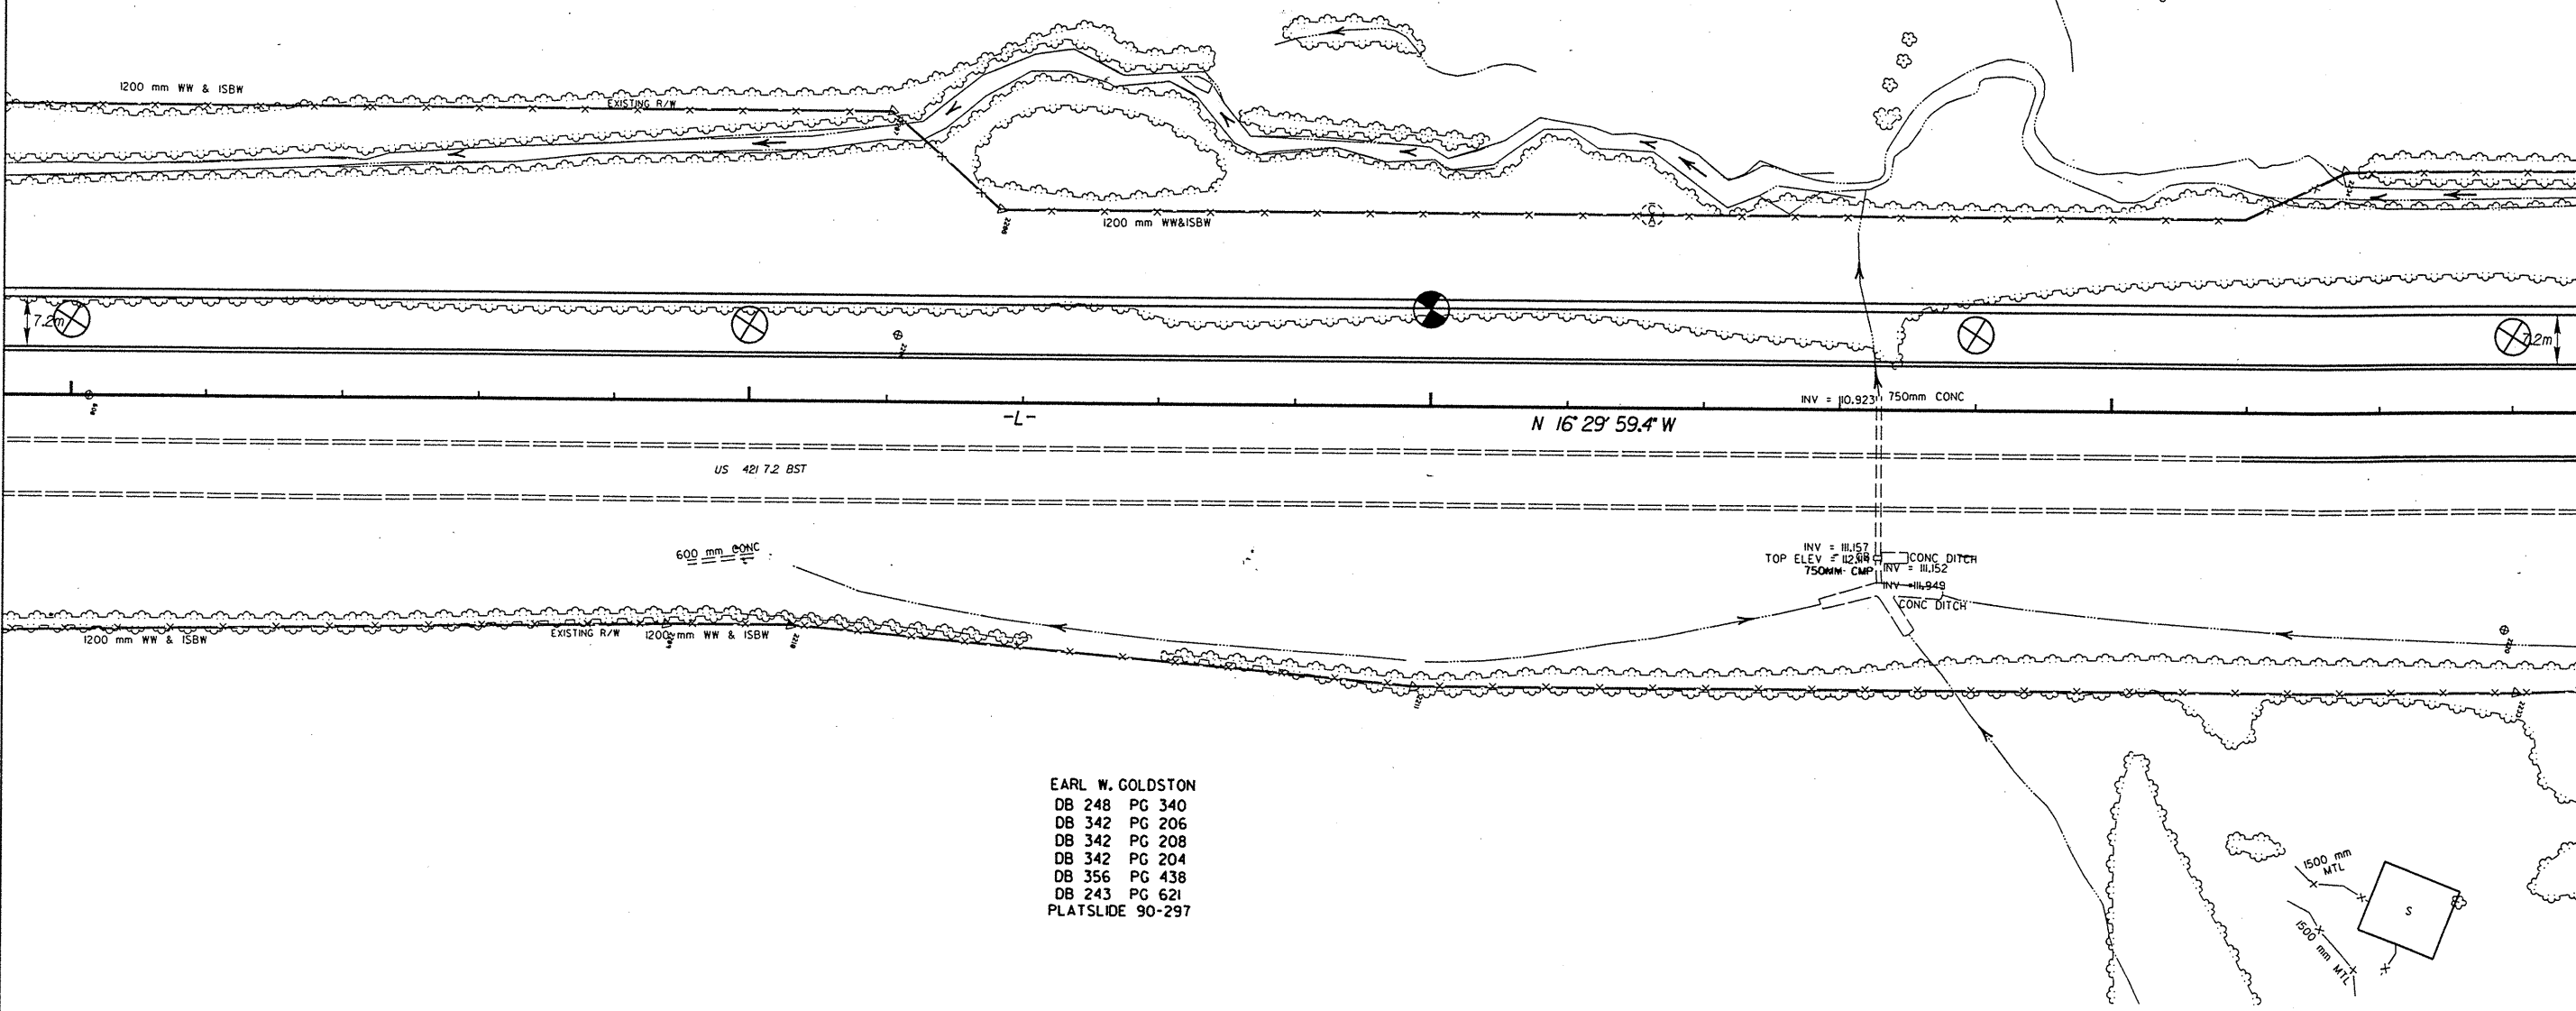

EARL W. GOLDSTON
 DB 248 PG 340
 DB 342 PG 206
 DB 342 PG 208
 DB 342 PG 204
 DB 356 PG 438
 DB 243 PG 621
 PLATSLIDE 90-297

***** THIS DRAWING IS THE PROPERTY OF METRIC ENGINEERING, INC. *****