


REVISIONS

SEE SHEET 30 FOR -L- PROFILE



PROJECT REFERENCE NO. R-2610A SHEET NO. 16


R/W SHEET NO. ROADWAY DESIGN ENGINEER HYDRAULICS ENGINEER

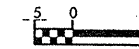

CONST. REV. \_\_\_\_\_

R/W REV. \_\_\_\_\_

PRELIMINARY PLANS DO NOT USE FOR CONSTRUCTION INCOMPLETE PLANS DO NOT USE FOR R/W ACQUISITION

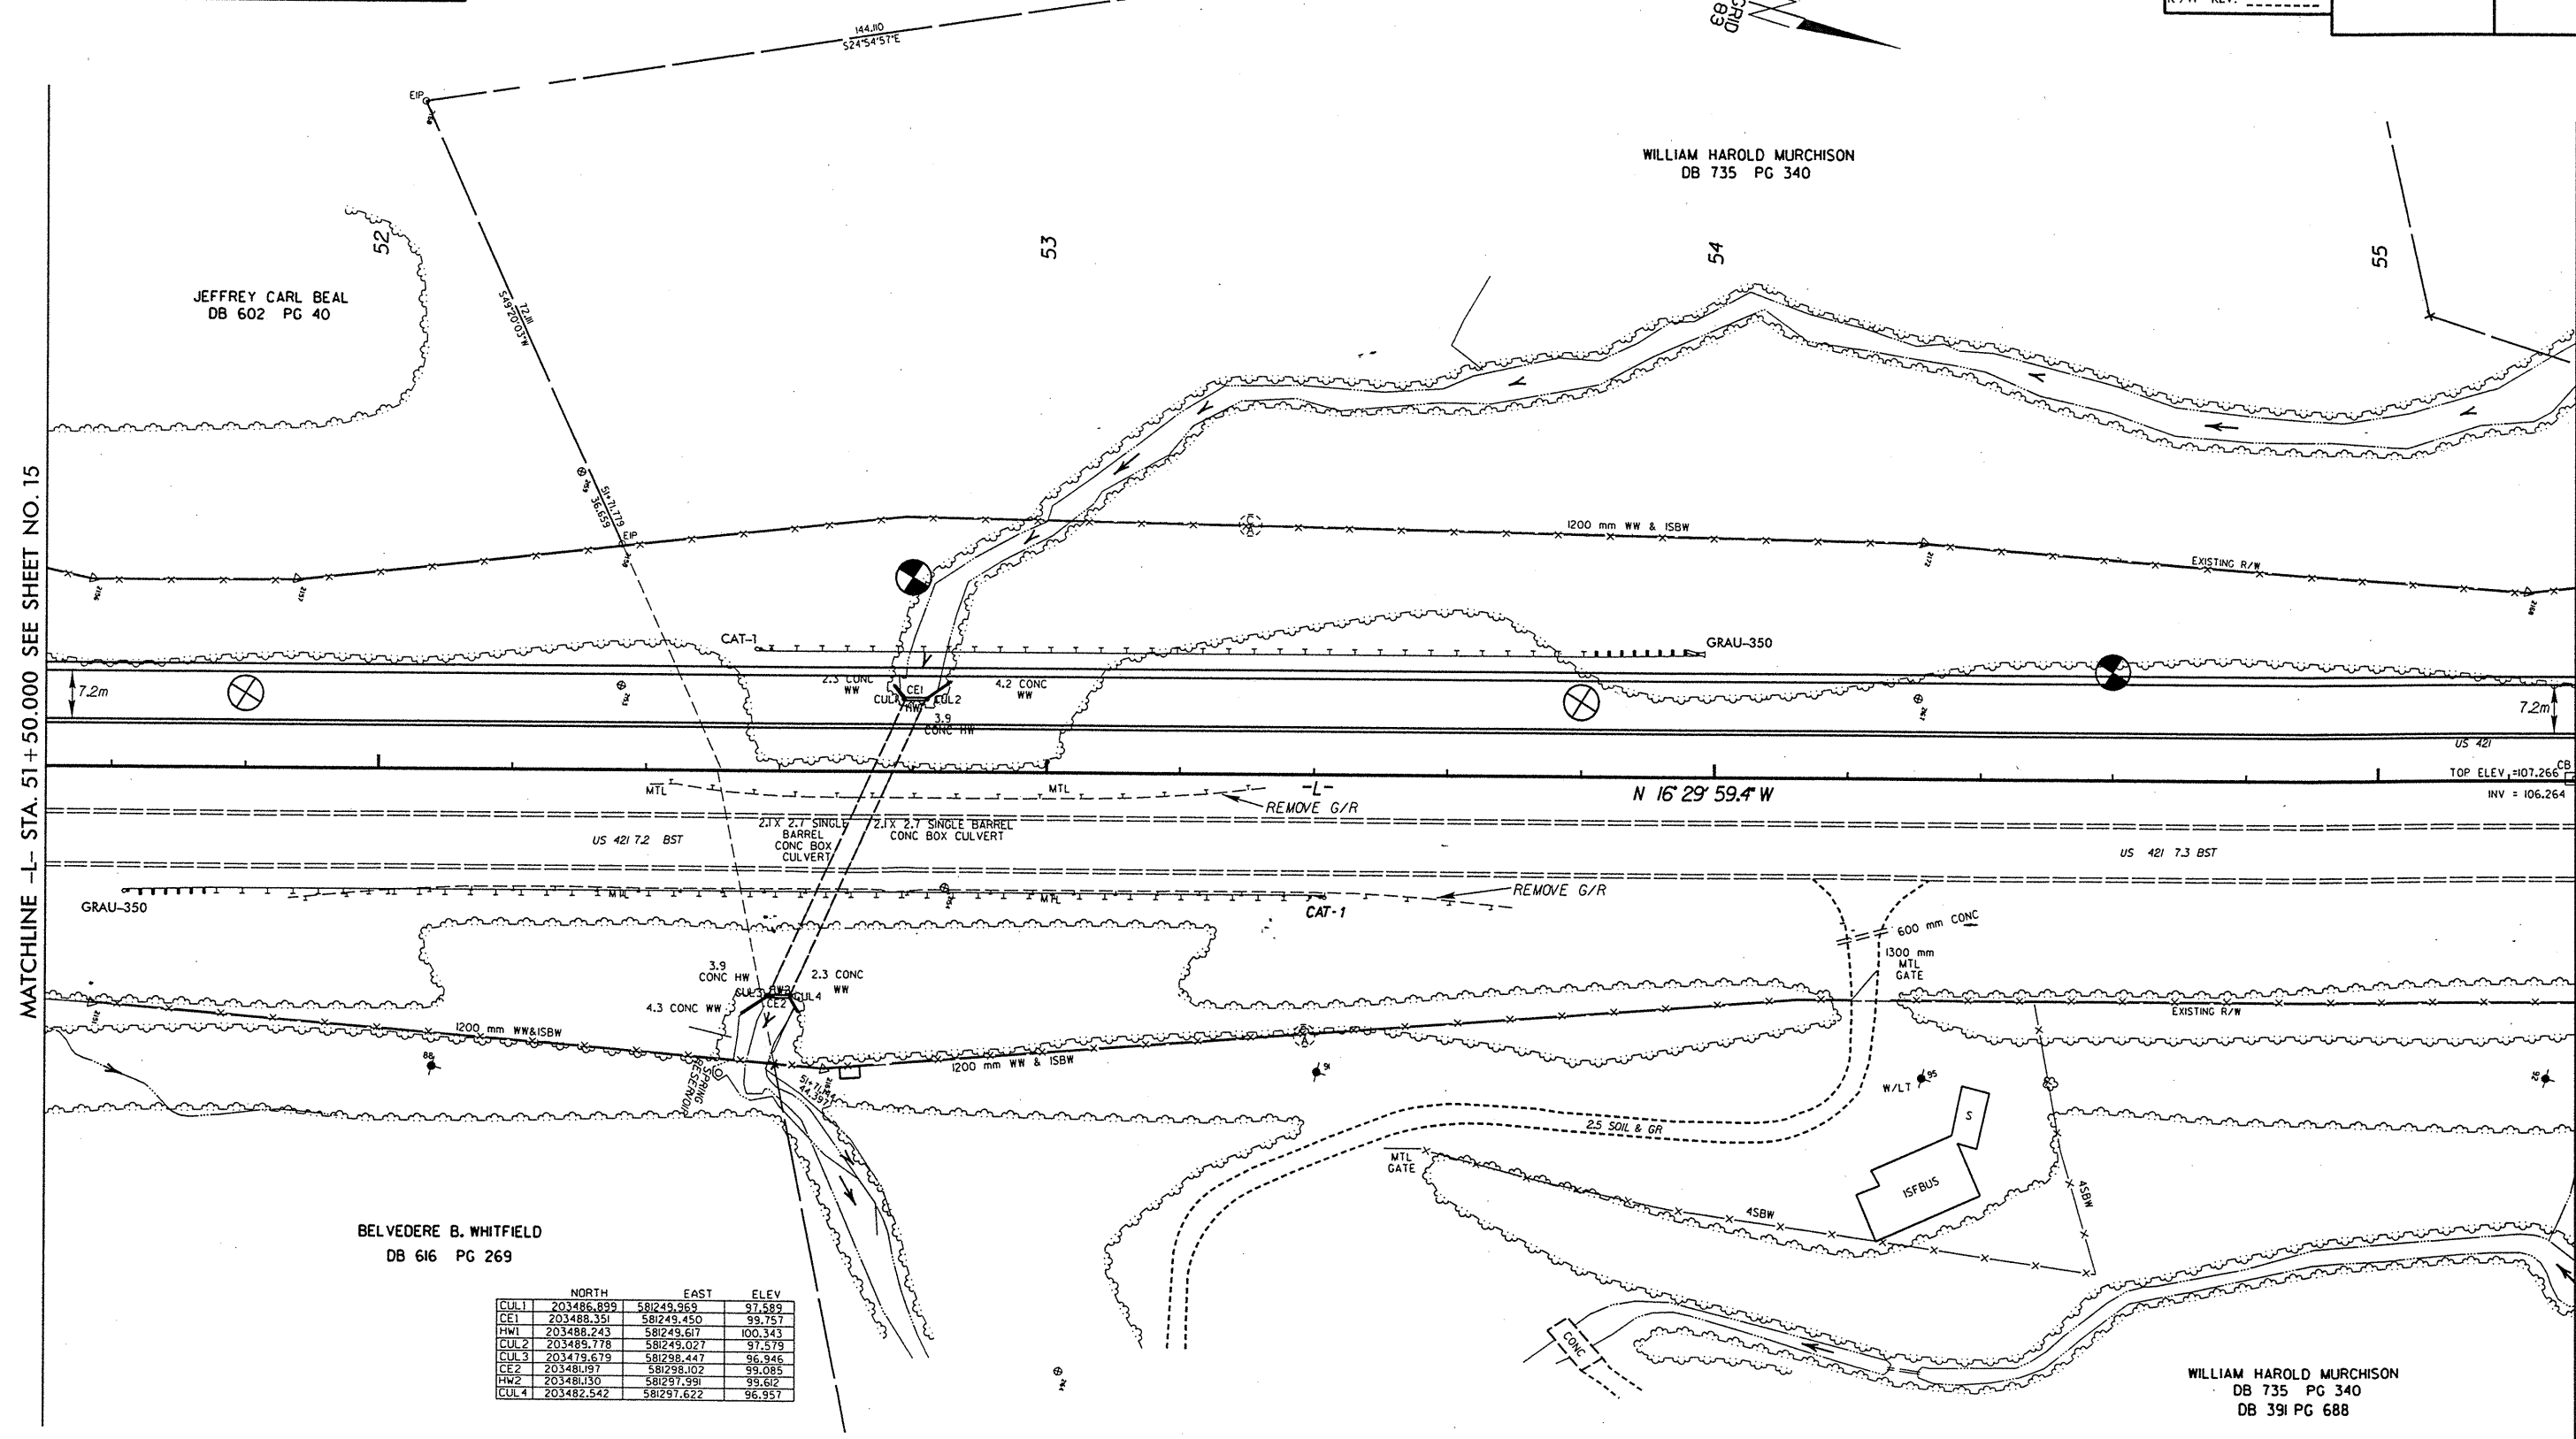

MATCHLINE -L- STA. 51+50.000 SEE SHEET NO. 15

MATCHLINE -L- STA. 55+30.000 SEE SHEET NO. 17

BELVEDERE B. WHITFIELD DB 616 PG 269

	NORTH	EAST	ELEV
CUL1	203486.899	581249.969	97.589
CE1	203488.351	581249.450	99.757
HW1	203488.243	581249.617	100.343
CUL2	203489.778	581249.027	97.579
CUL3	203479.679	581298.447	96.946
CE2	203481.197	581298.102	99.085
HW2	203481.130	581297.991	99.612
CUL4	203482.542	581297.622	96.957

WILLIAM HAROLD MURCHISON DB 735 PG 340 DB 391 PG 688

DATE PLOTTED: 08/11/2010 10:00 AM