


REVISIONS

SEE SHEET 29-30 FOR -L- PROFILE

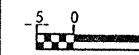

PROJECT REFERENCE NO. R-2610A		SHEET NO. 15	
R/W SHEET NO.			
ROADWAY DESIGN ENGINEER		HYDRAULICS ENGINEER	
CONST.REV. _____		R/W REV. _____	
PRELIMINARY PLANS DO NOT USE FOR CONSTRUCTION INCOMPLETE PLANS DO NOT USE FOR R/W ACQUISITION			




JOHN WAYNE JACOBS
DB 446 PG 428

48
CHARLES L. HORNER
DB 481 PG 603
DB 558 PG 903

JEFFREY CARL BEAL
DB 602 PG 40

MATCHLINE -L- STA. 47 +70 SEE SHEET NO. 14

MATCHLINE -L- STA. 51 +50.000 SEE SHEET NO. 16

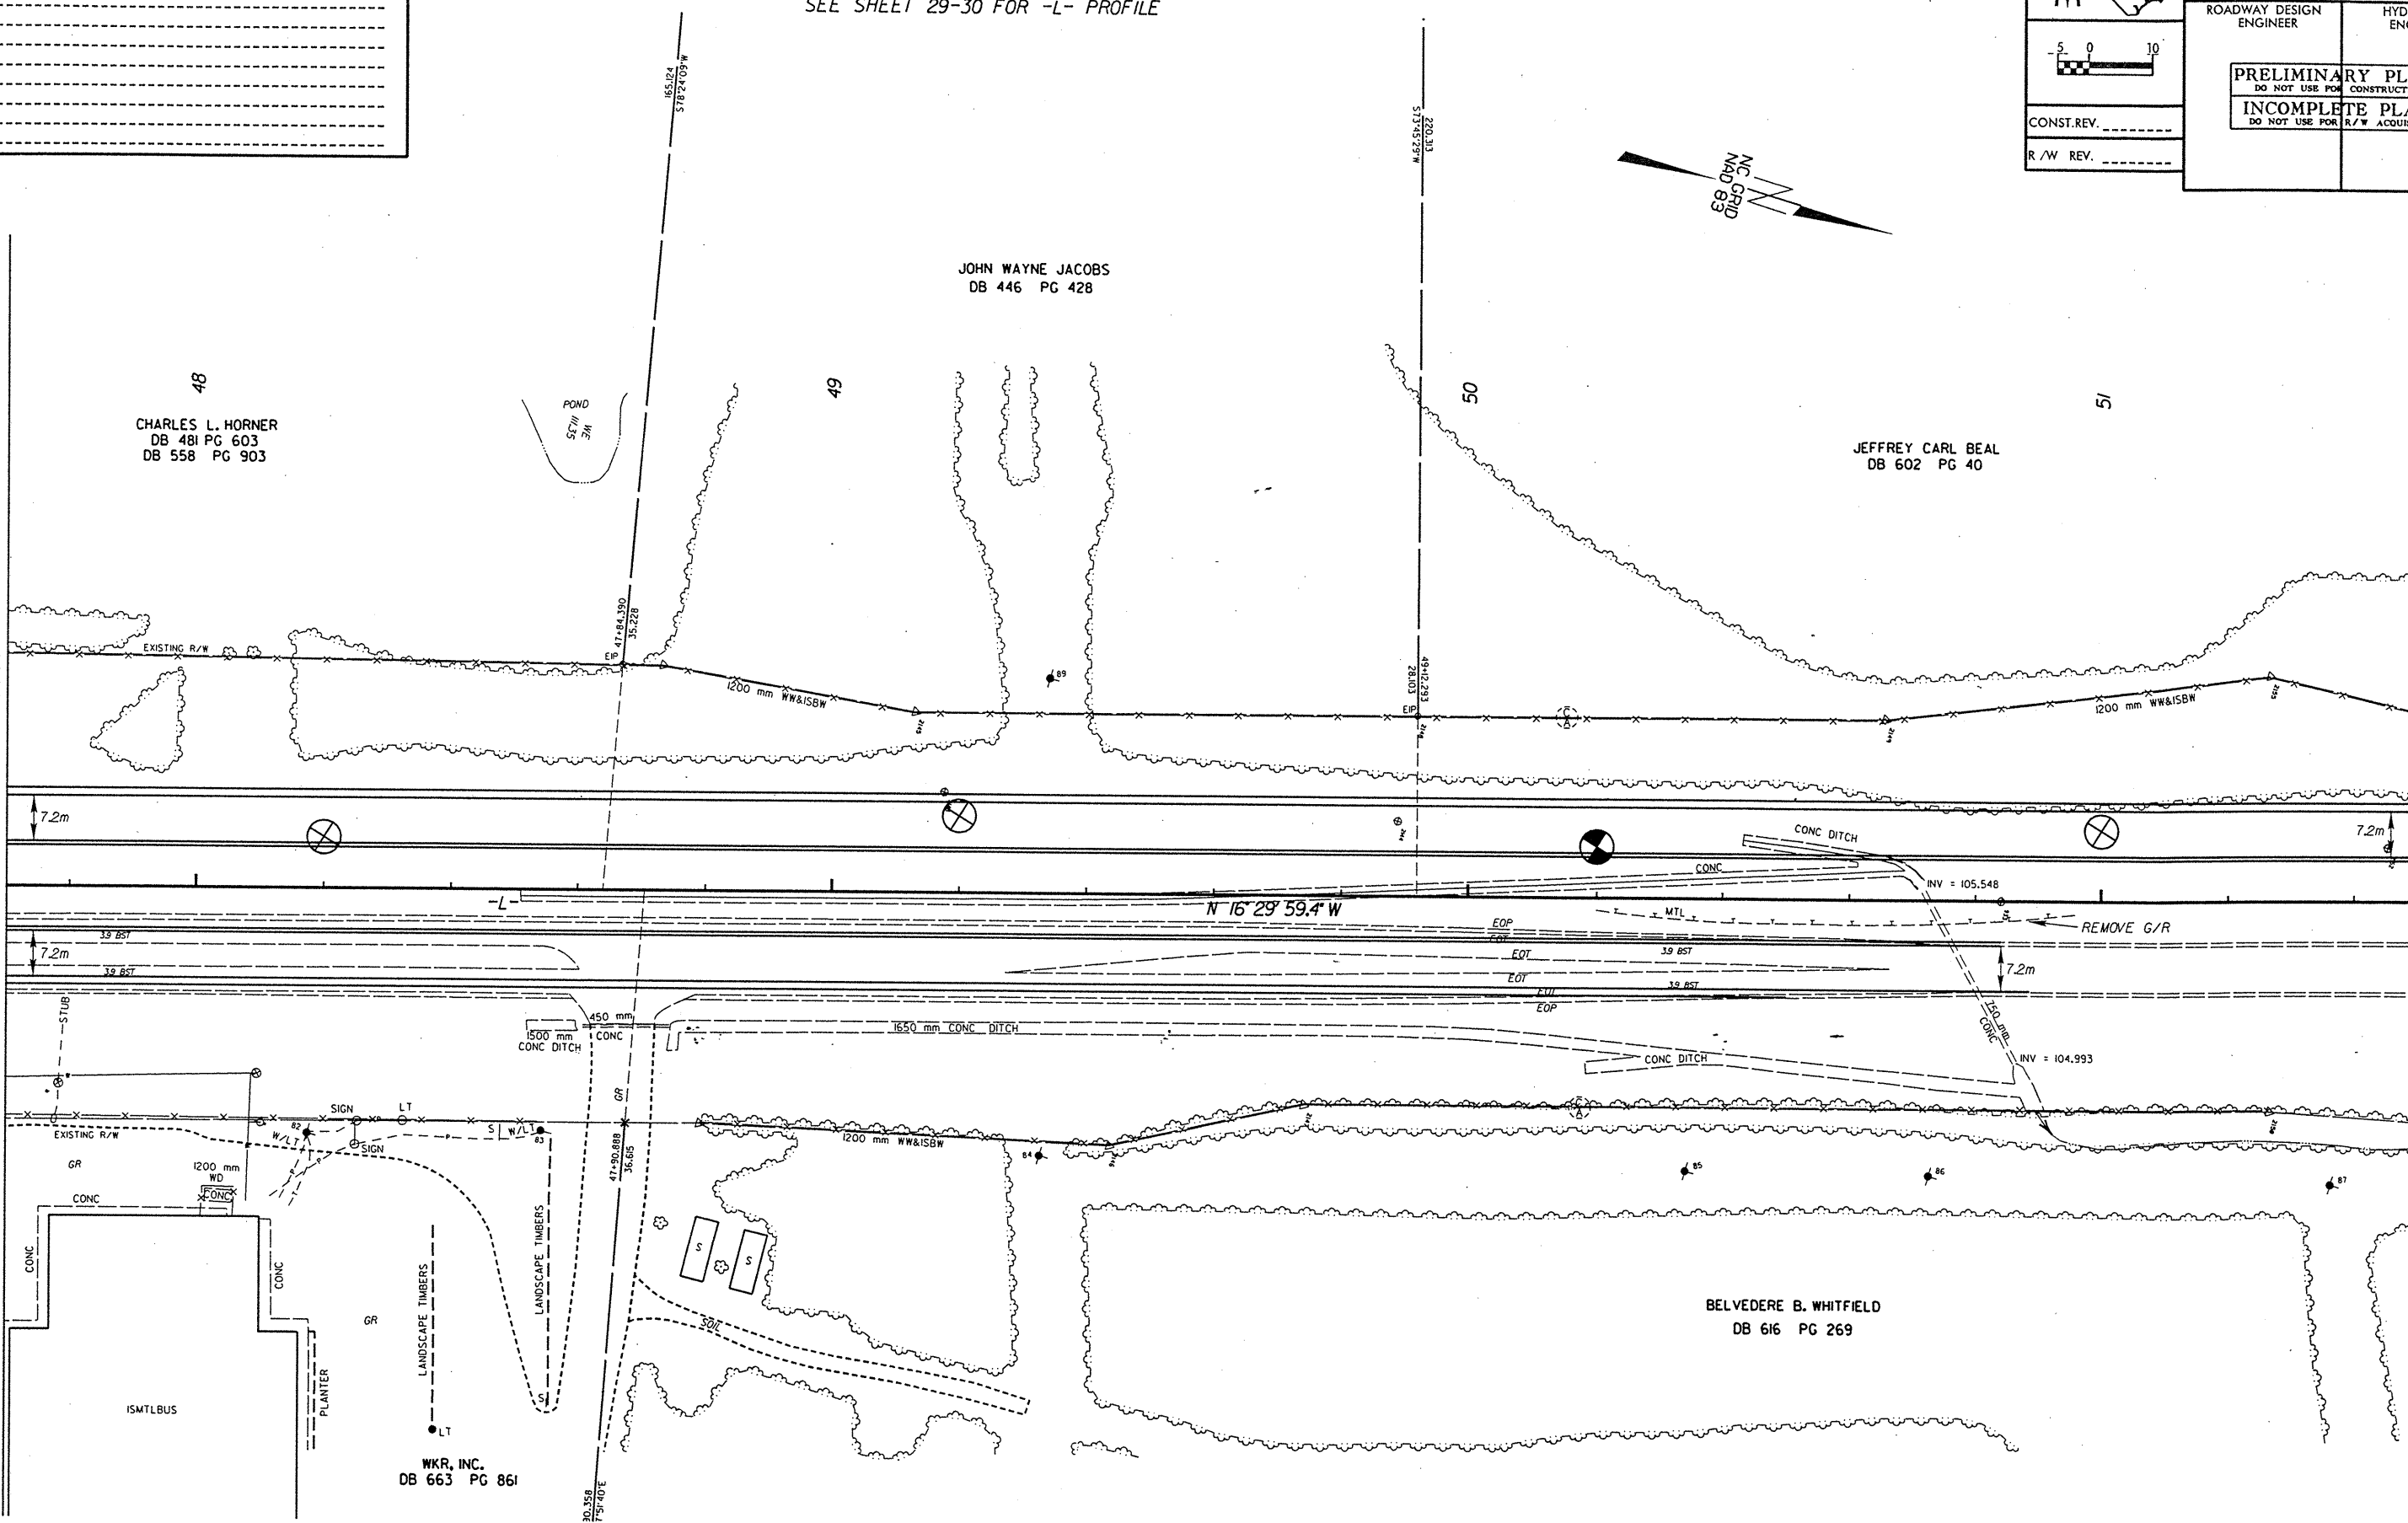

WKR, INC.
DB 663 PG 861

BELVEDERE B. WHITFIELD
DB 616 PG 269

DATE: 08/14/08
TIME: 10:00 AM
USER: JRM
