

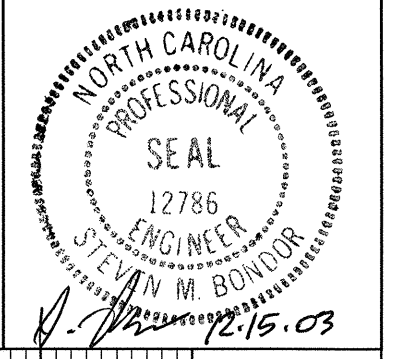


10/25/03

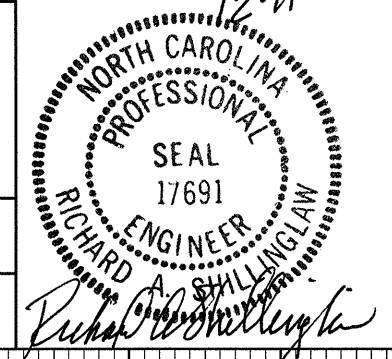


PROJECT REFERENCE NO. R-2610A	SHEET NO. 42
ROADWAY DESIGN ENGINEER 2-11-03	HYDRAULICS ENGINEER
CONST. REV.	R / W REV.

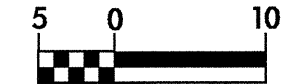


-Y7A-

WIDEN ON EXISTING GRADE

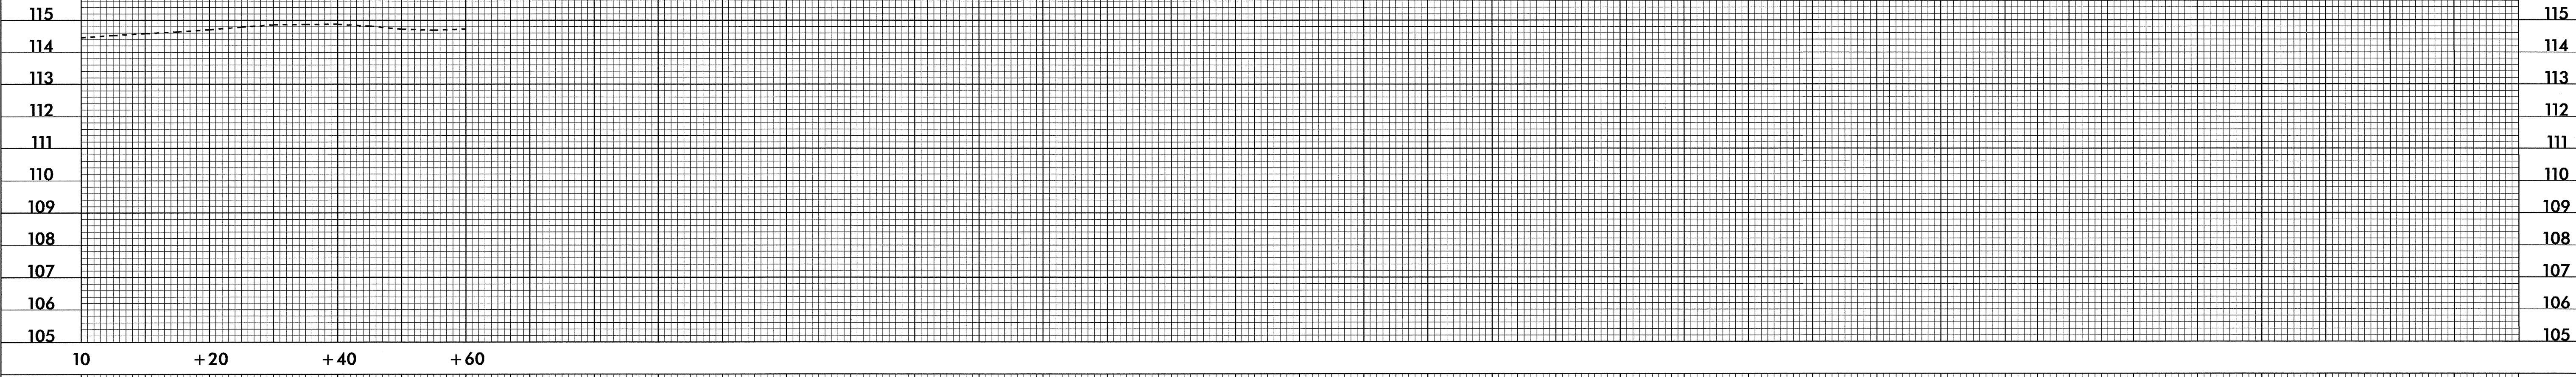

-Y7B-

WIDEN ON EXISTING GRADE

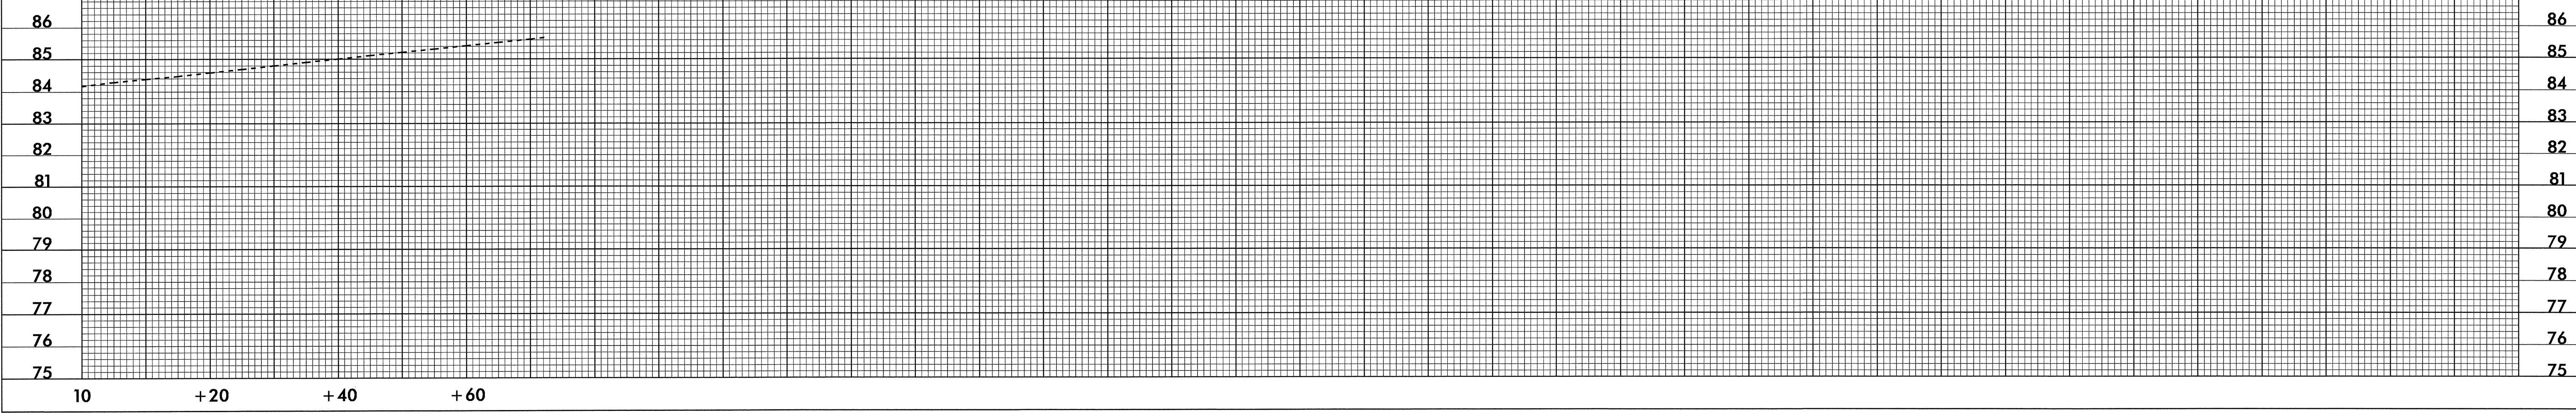

05-NOV-2003 07:28  
Y:\Amord AT\RD2610A\2610a.pfl