

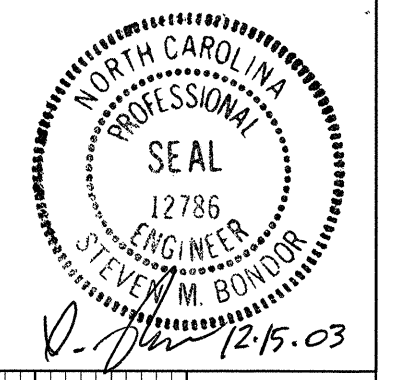


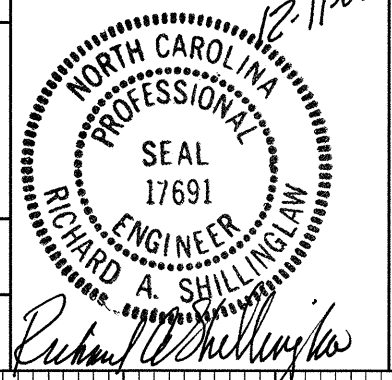

PROJECT REFERENCE NO. R-2610A SHEET NO. 41

ROADWAY DESIGN ENGINEER


HYDRAULICS ENGINEER

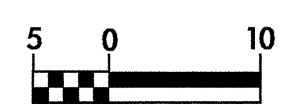

CONST. REV.

R / W REV.

-Y6-

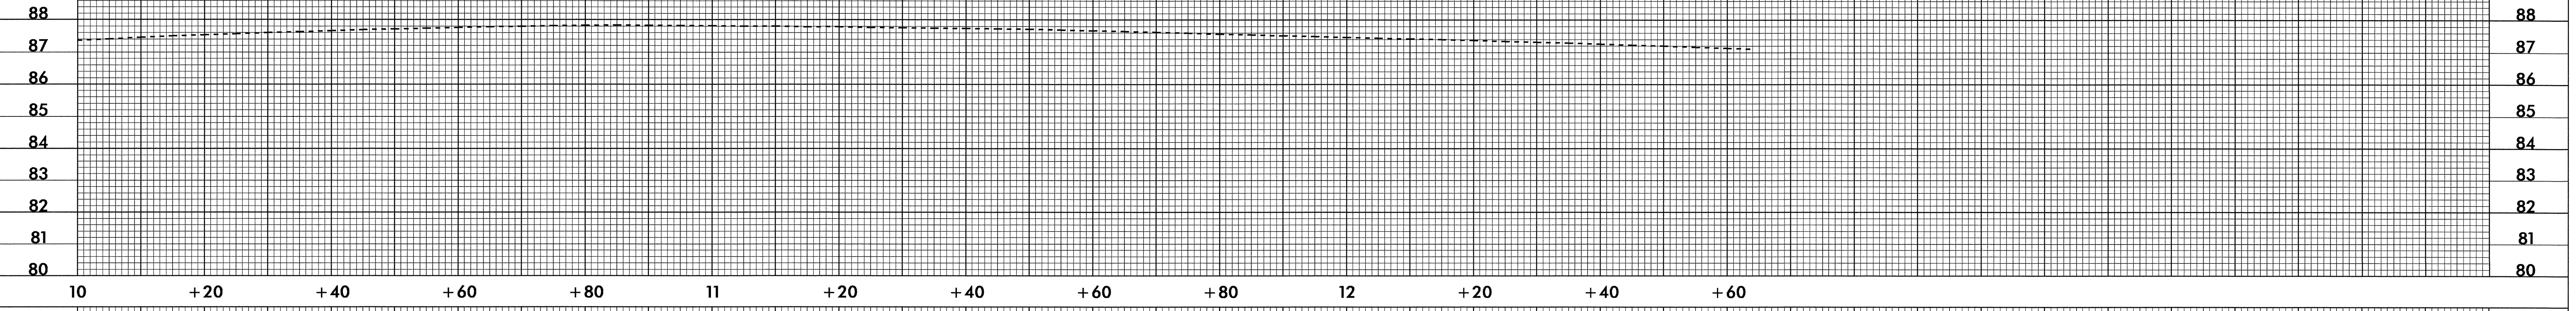

-Y7-

