


07/26/08

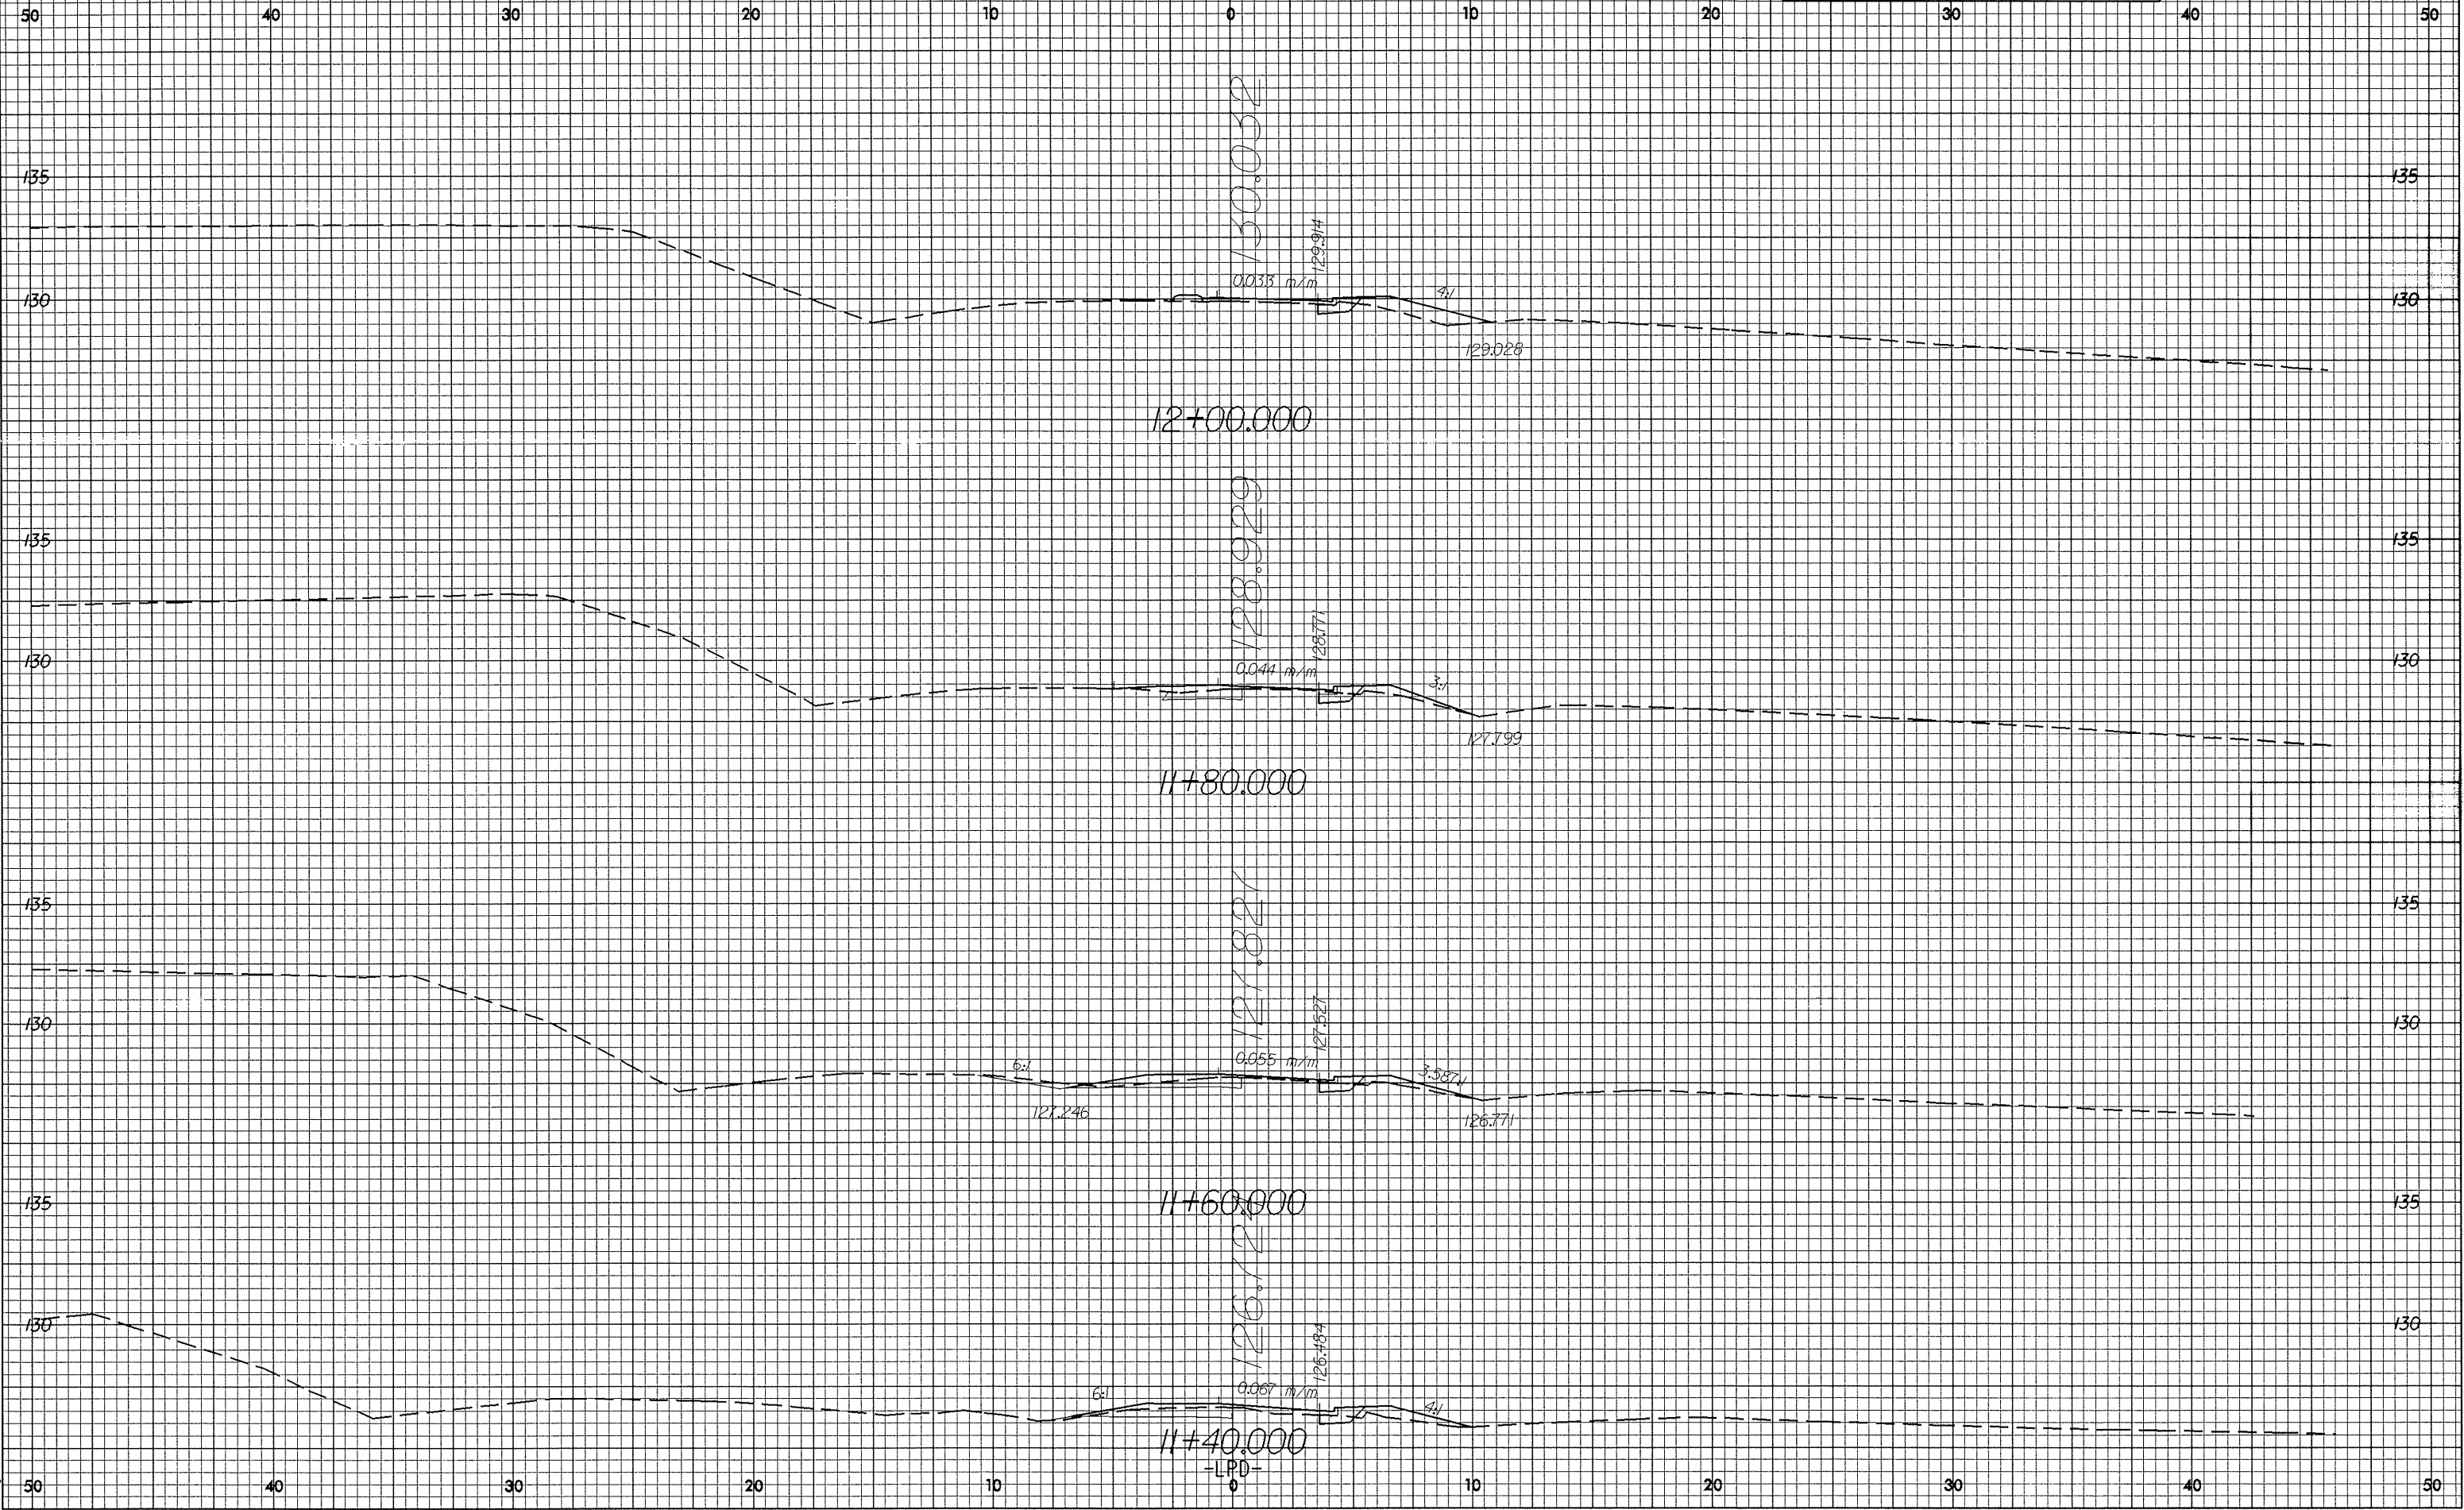

PROJECT REFERENCE NO.	SHEET NO.
R-2610A	X-142



03-NOV-2003 1:08:56 jcd-vol
cherry AT 10/18/17