



10.26.08

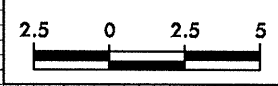

PROJECT REFERENCE NO. R2610A	SHEET NO. X-139
---------------------------------	--------------------

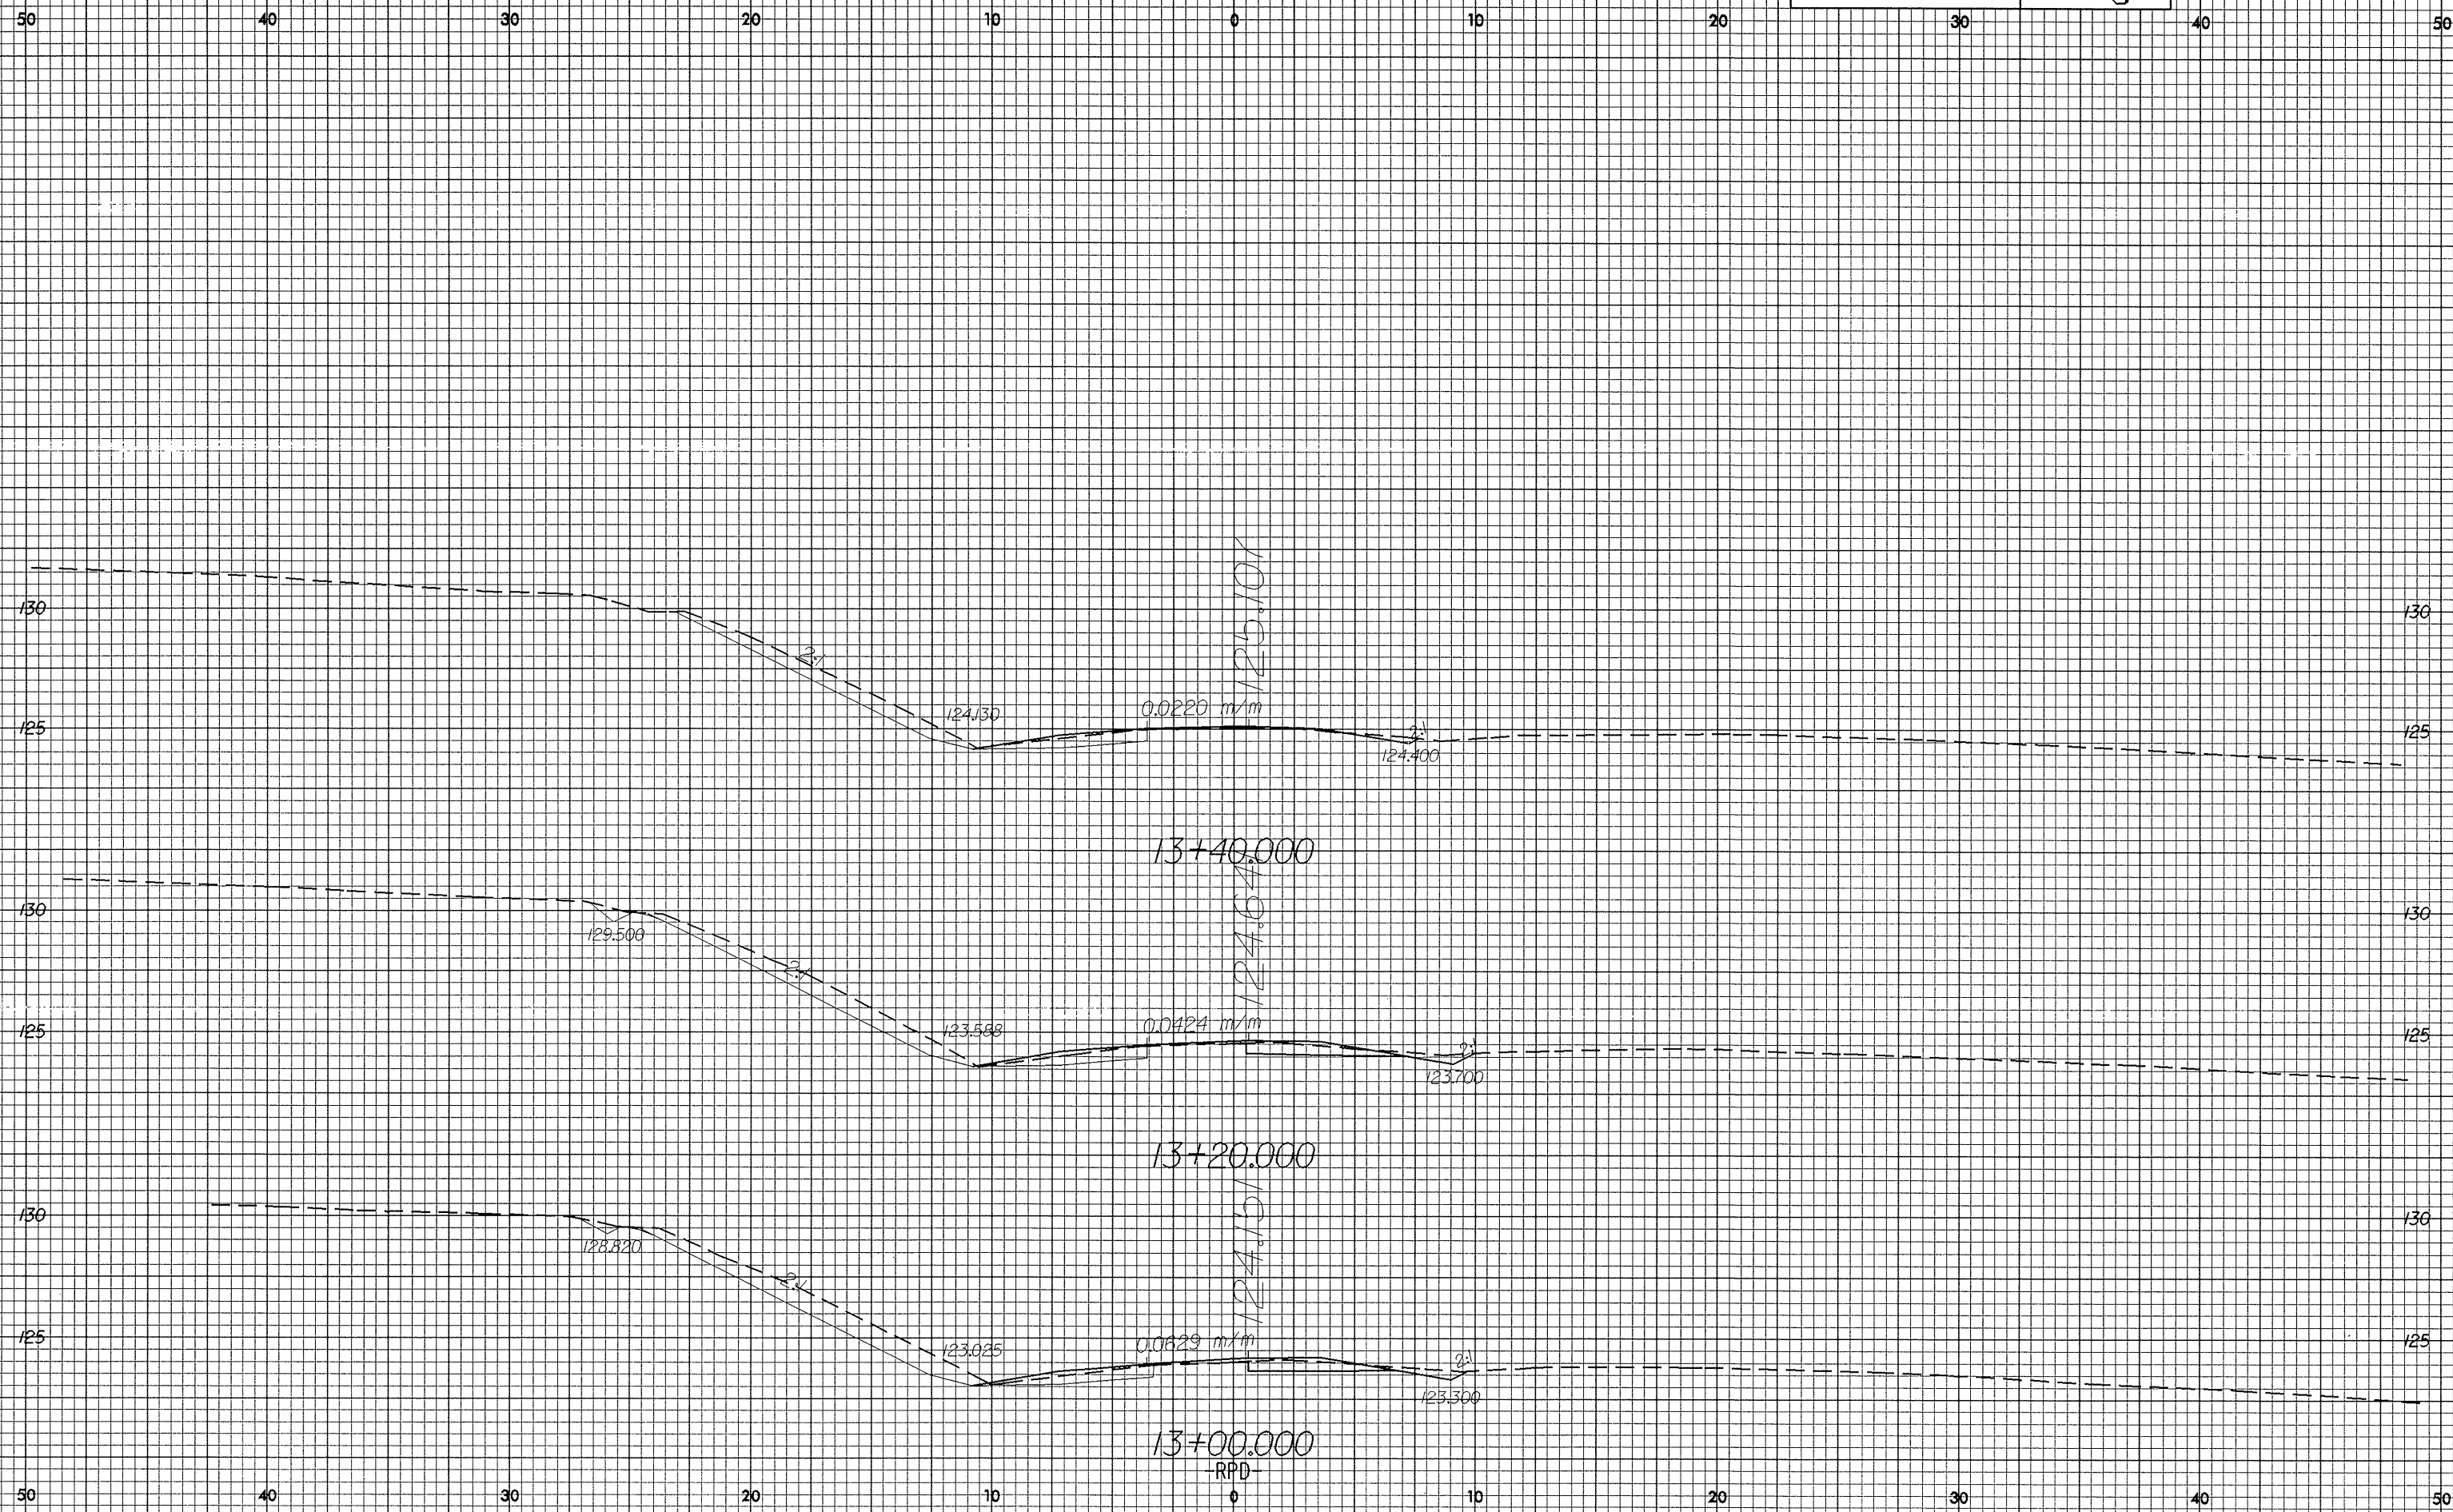

83-NOV-2003, 1487
sherry AT 8087117