


10/26/98



PROJECT REFERENCE NO. R-2610A	SHEET NO. X-134
----------------------------------	--------------------

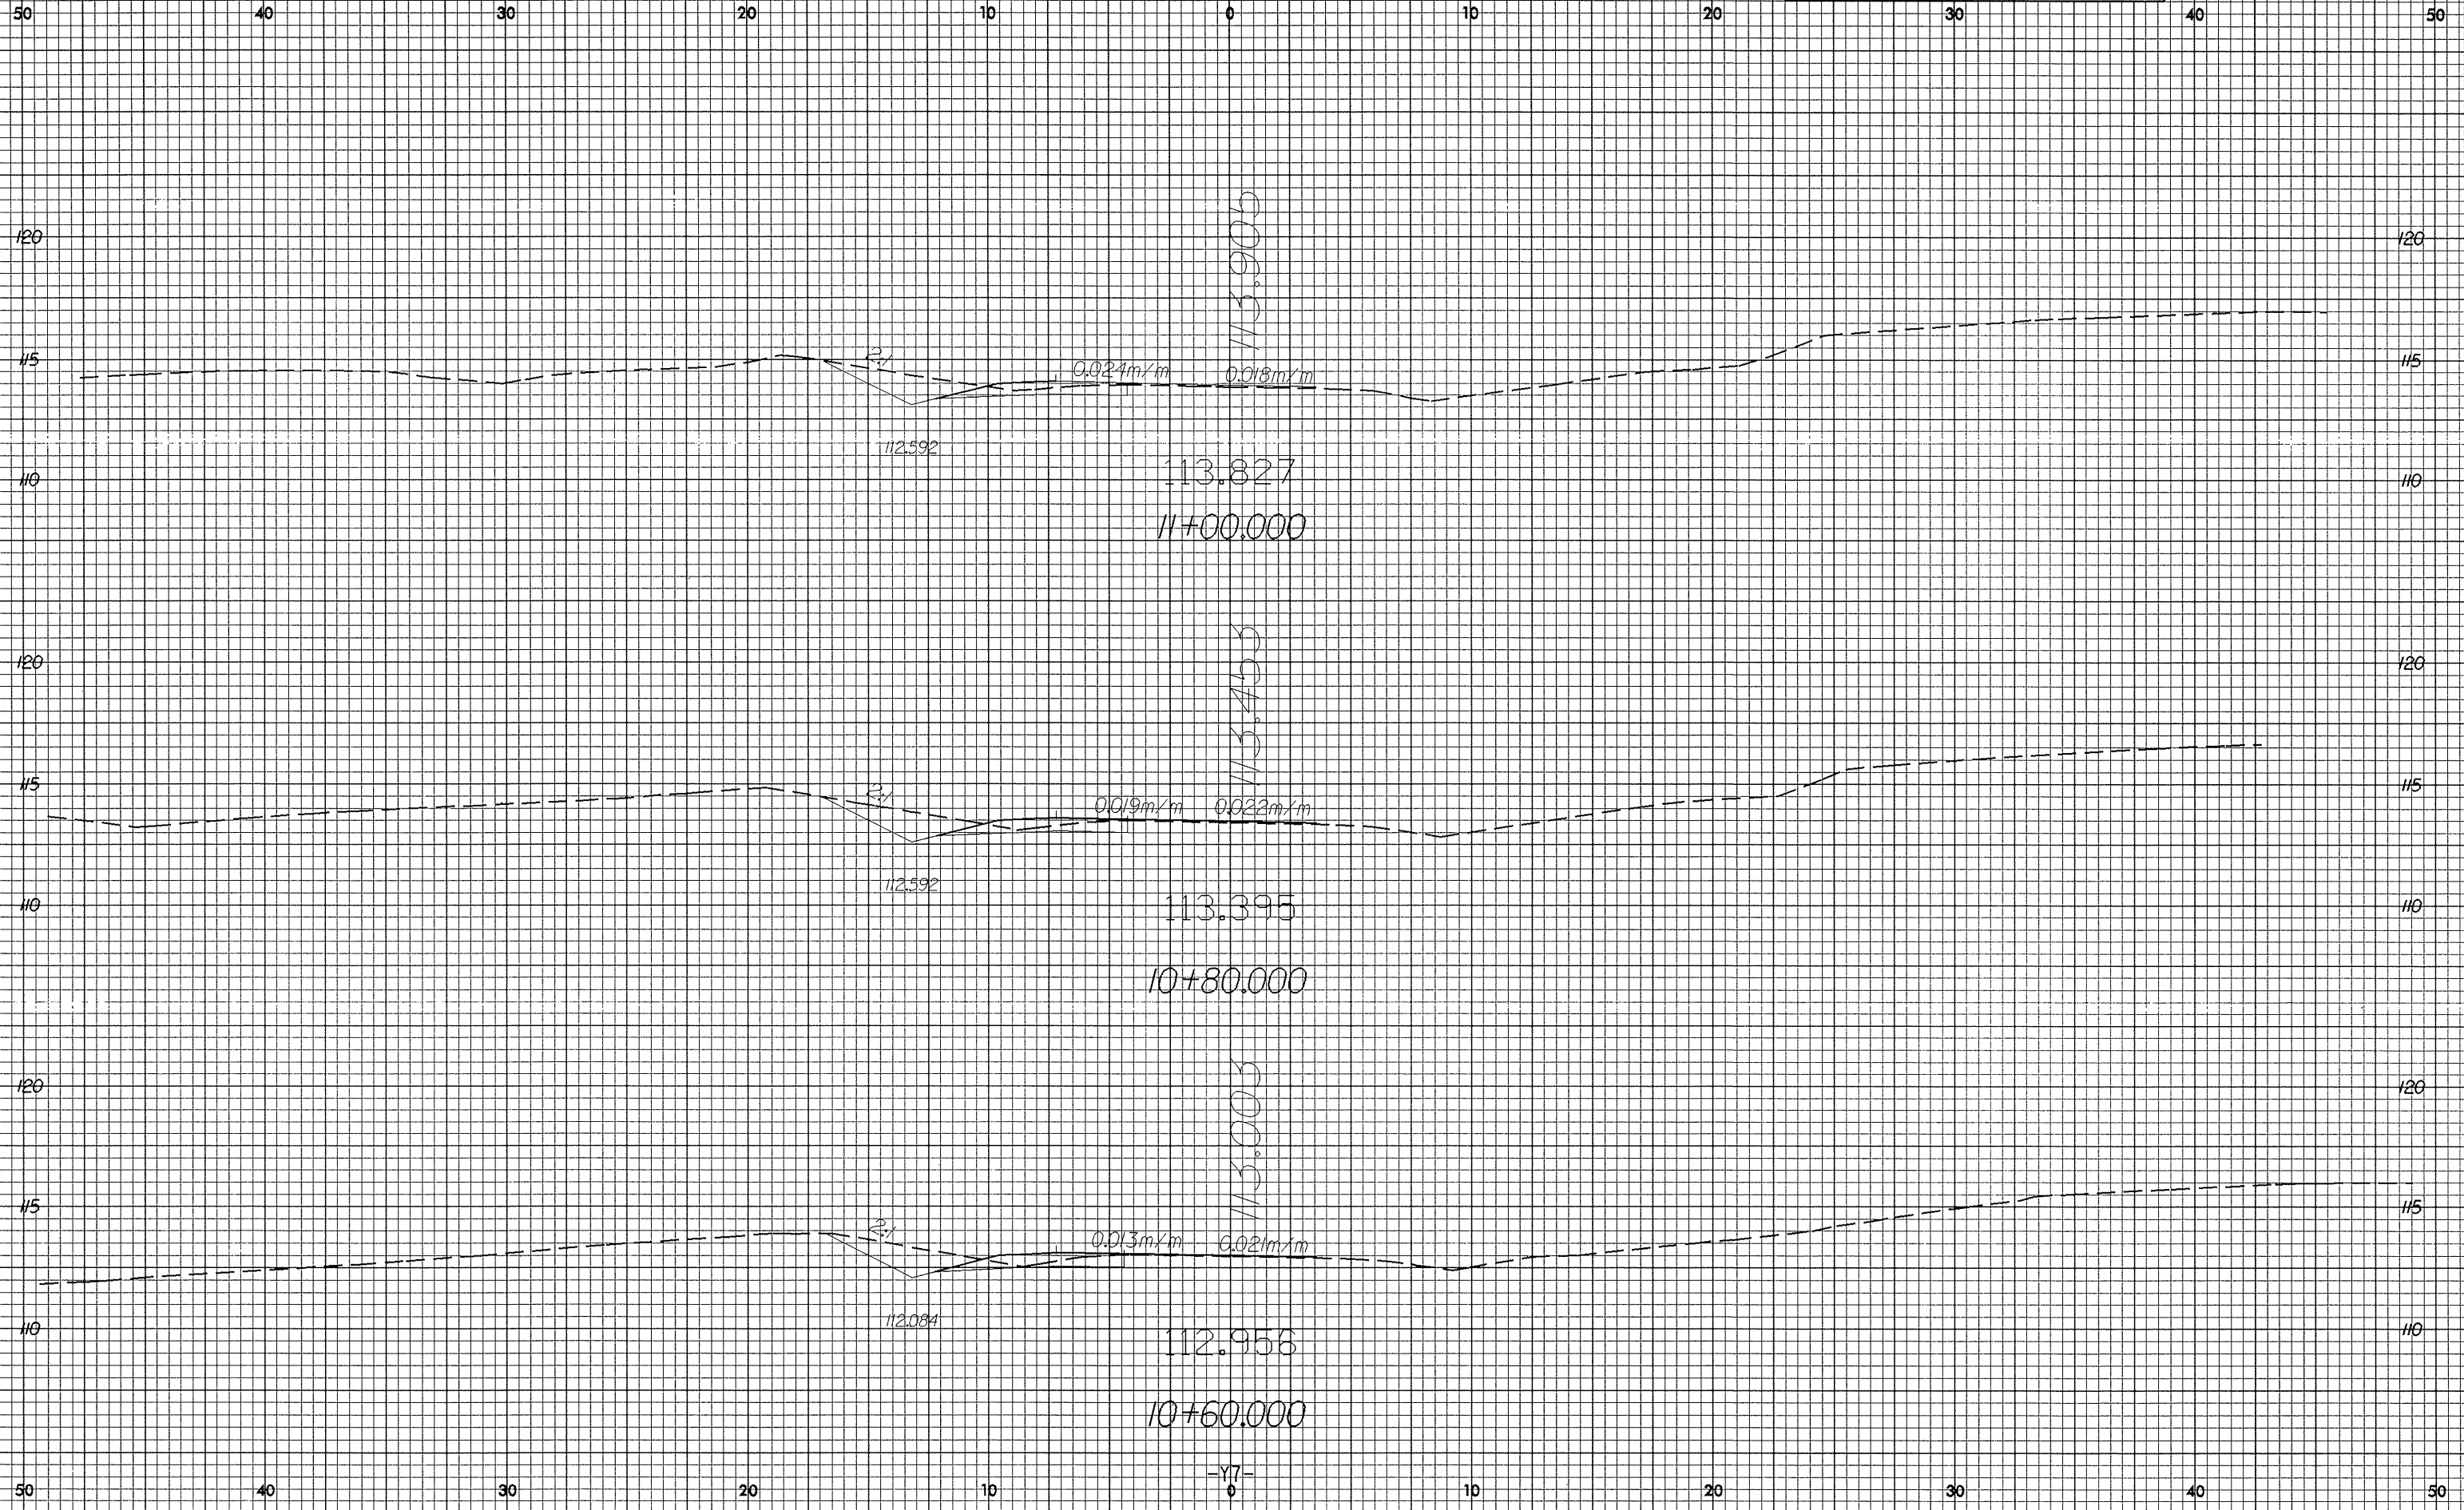

03-NOV-2003 14:05
dberry AT R0181117

-Y7-