



10/26/88

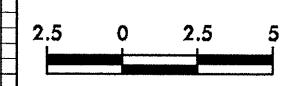

PROJECT REFERENCE NO. R-2610A	SHEET NO. X-126
----------------------------------	--------------------

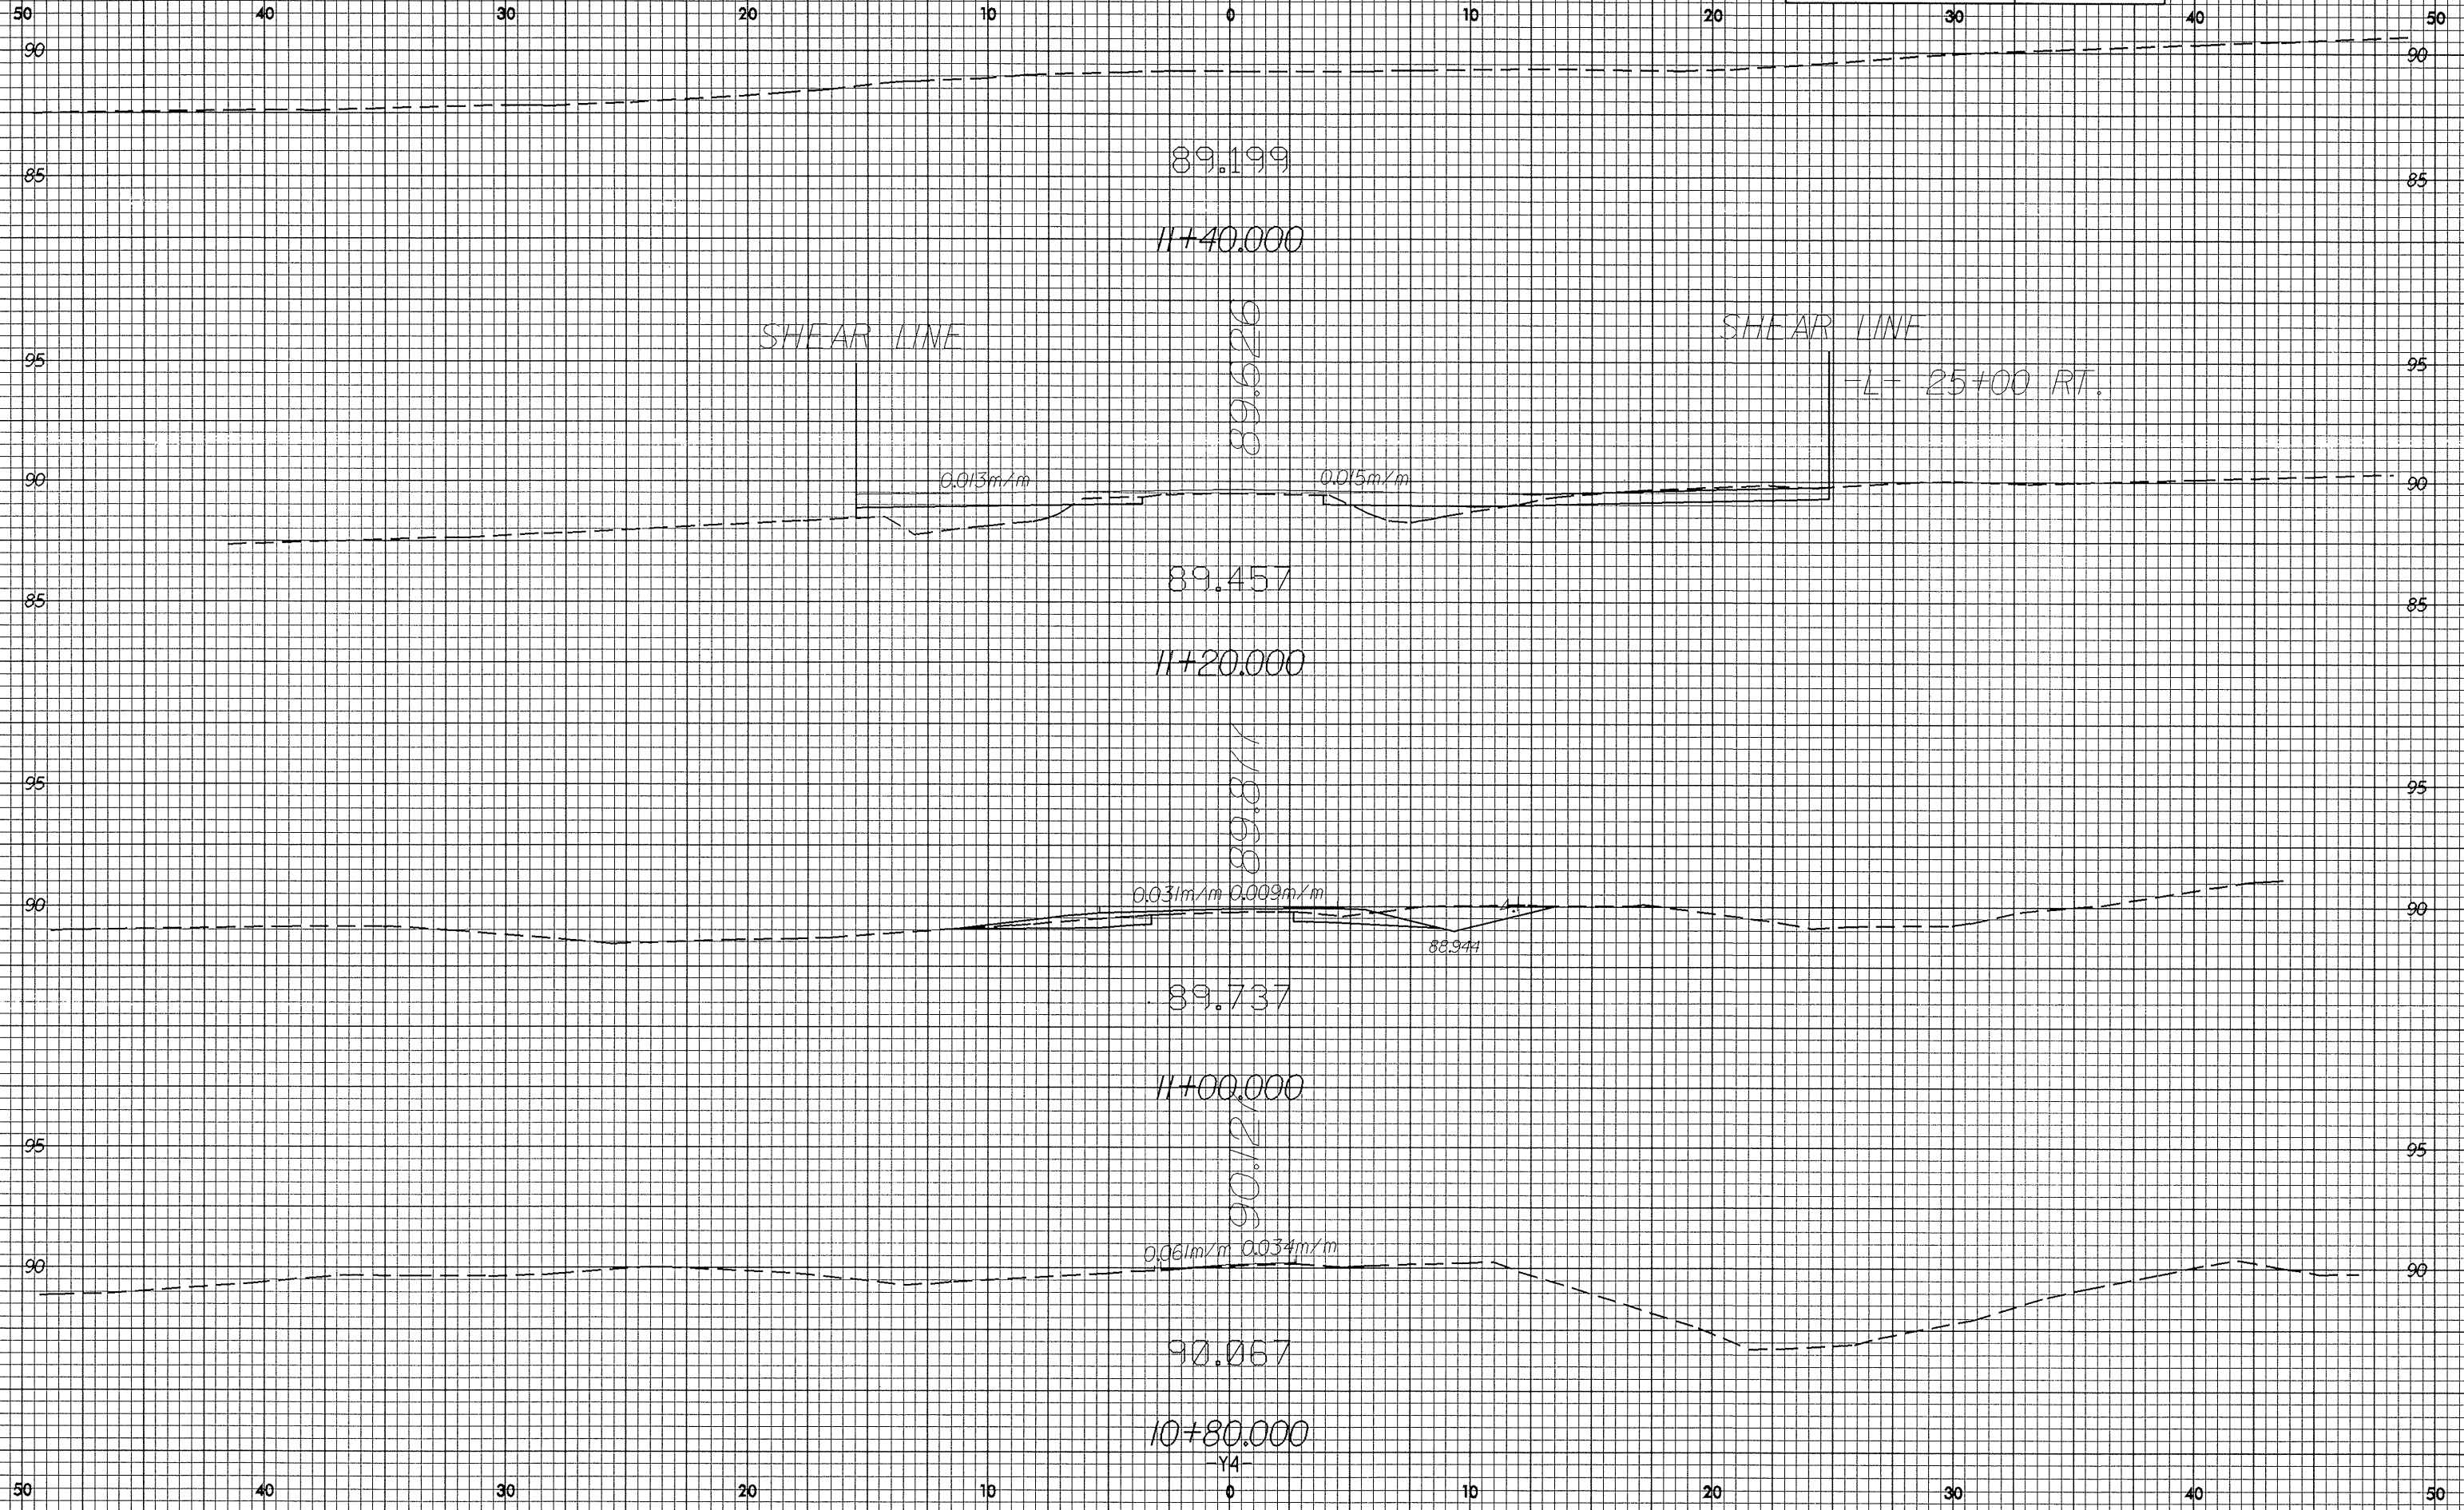

83-NOV-2003 14:52  
derry AT R010115