



10/26/98

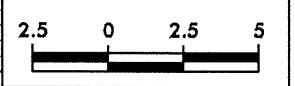


PROJECT REFERENCE NO.	SHEET NO.
R-2610A	X-121

50 40 30 20 10 0 10 20 30 40 50

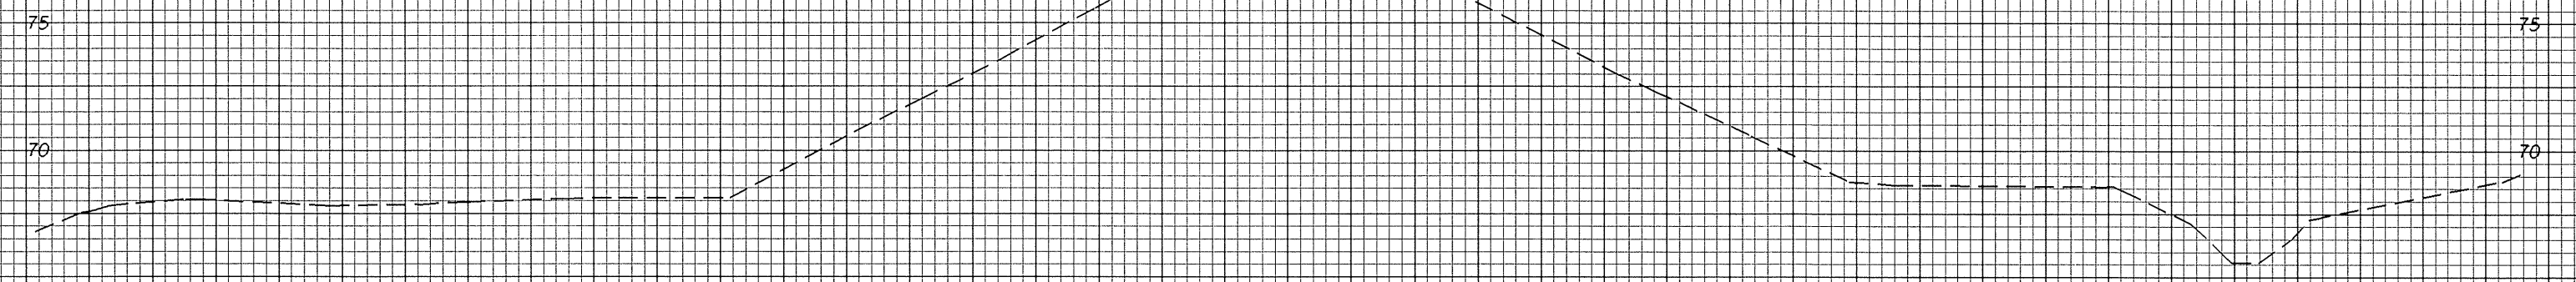

12+40.000

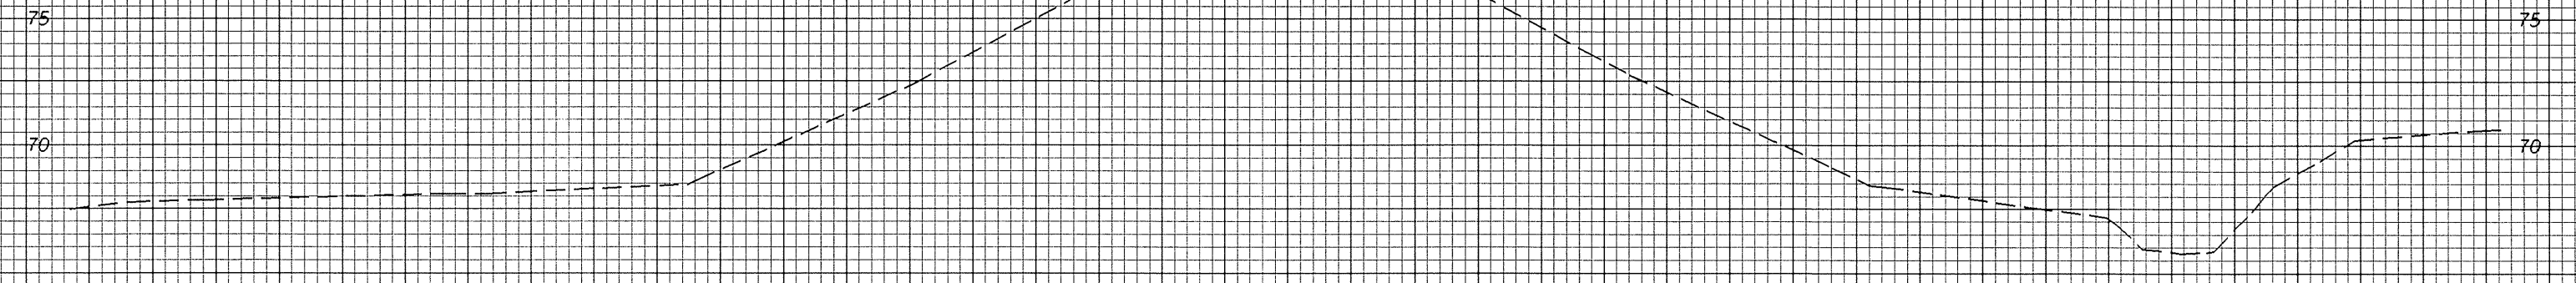

12+20.000

50 40 30 20 10 0 10 20 30 40 50

83-NOV-2003 13:53
 04074 AT R010717

-Y11-
 0