



0.25/38

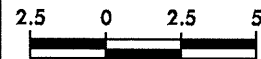


PROJECT REFERENCE NO. R-2610A	SHEET NO. X-120
----------------------------------	--------------------


50 40 30 20 10 0 10 20 30 40 50

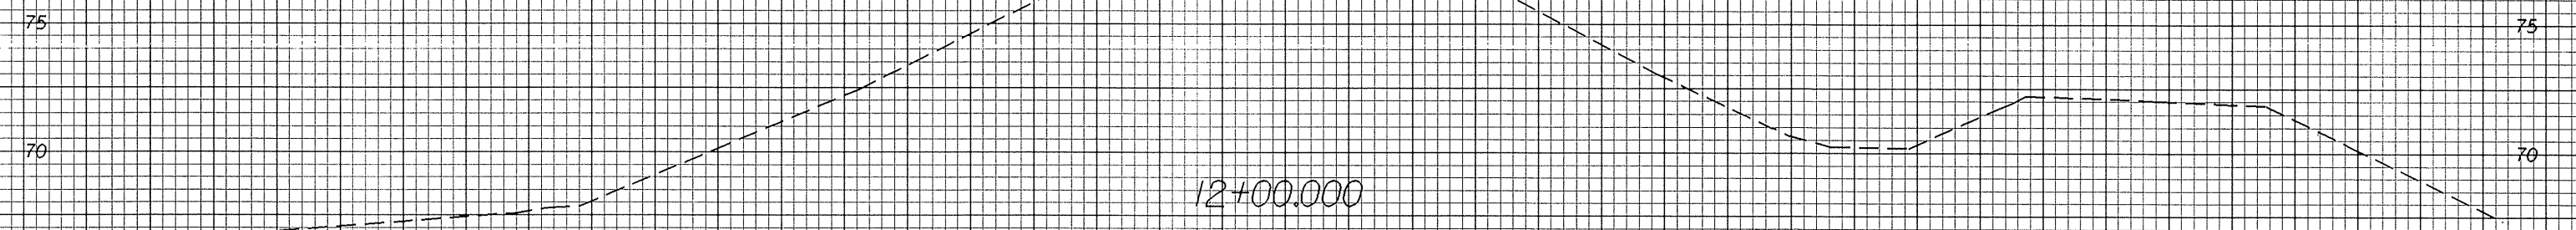

12+00.000

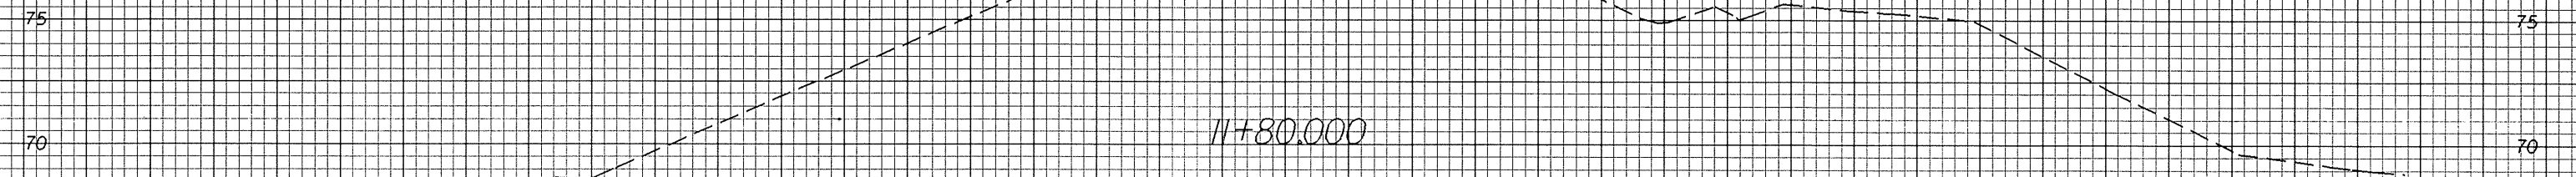

11+80.000

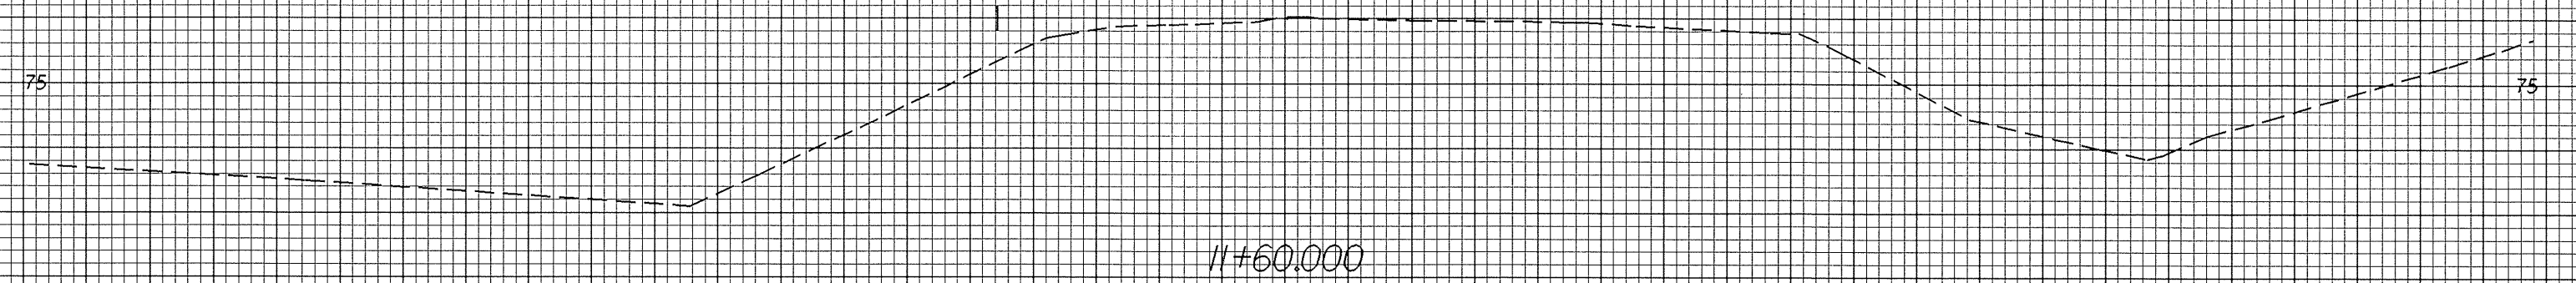

11+60.000

-Y1-  
0

83-NV-2003 1255  
berry AT 10/3/17 vl-wl

50 40 30 20 10 0 10 20 30 40 50