

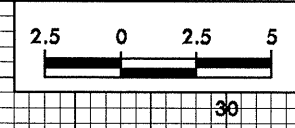
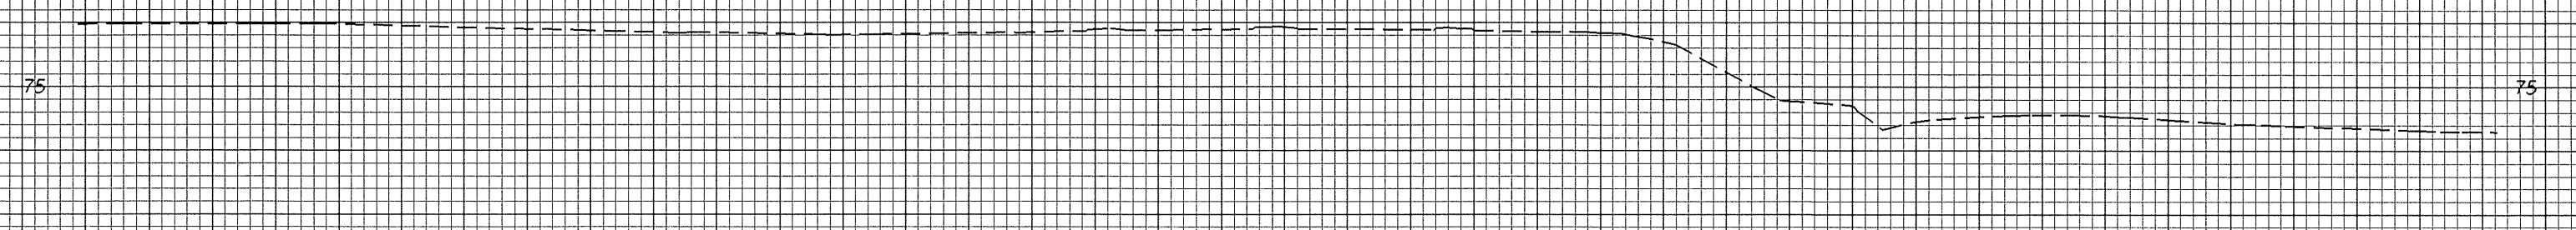
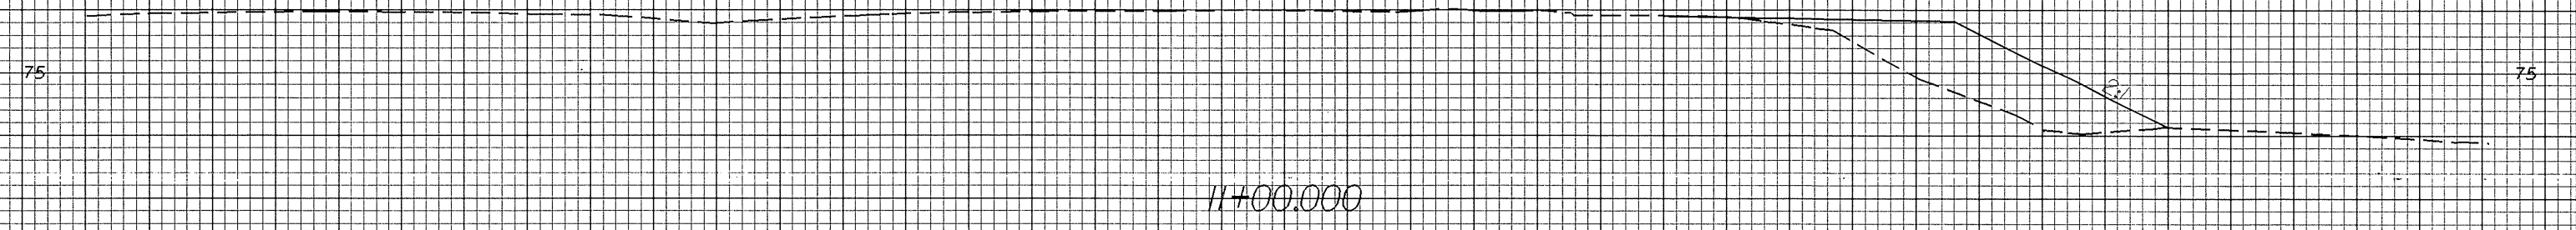


0.0/25.38

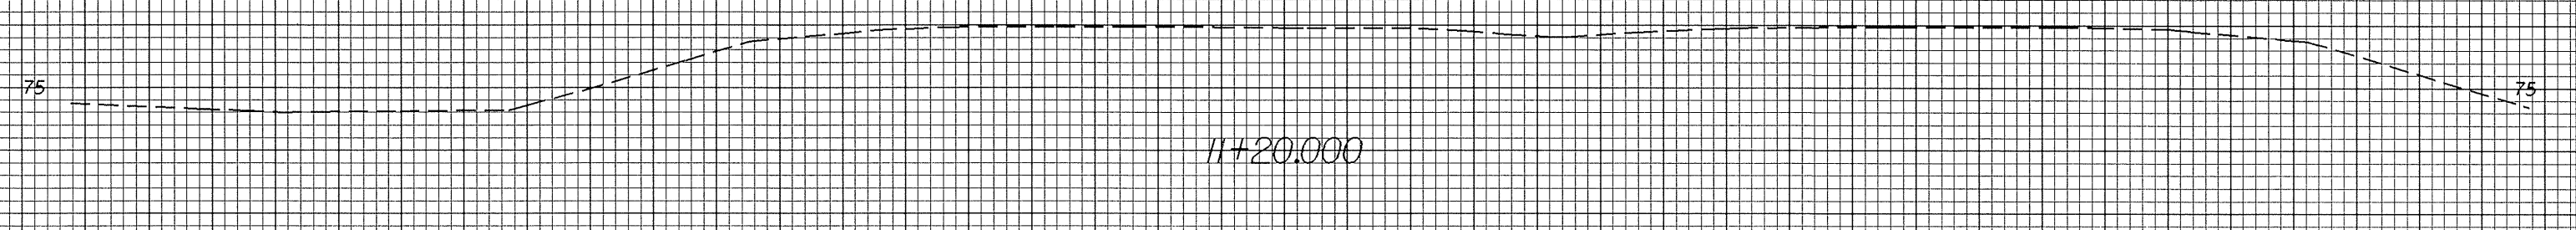

PROJECT REFERENCE NO. R-2610A	SHEET NO. X-119
----------------------------------	--------------------

50 40 30 20 10 0 10 20 30 40 50

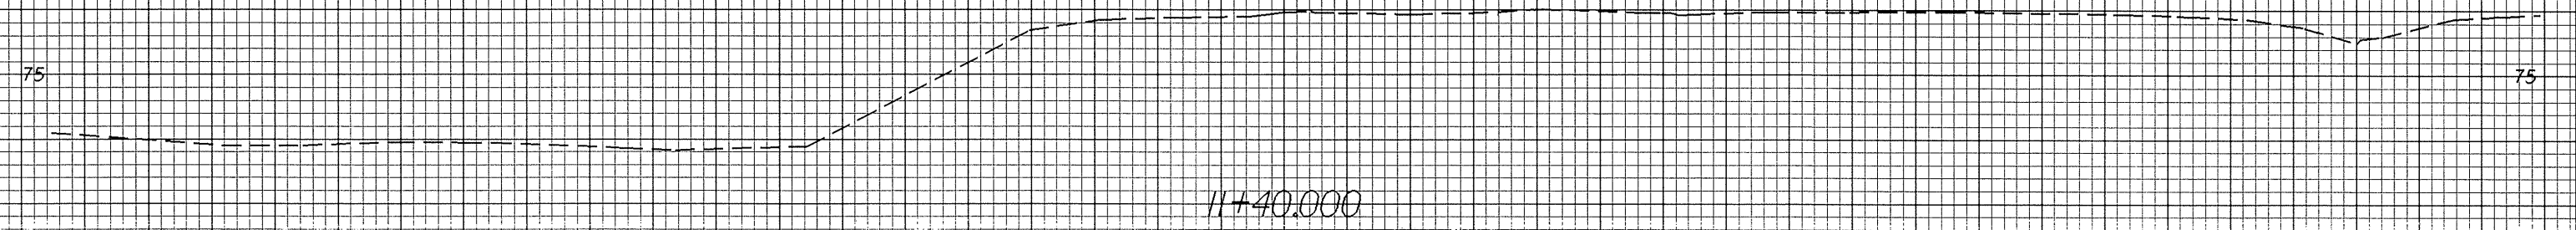

50 40 30 20 10 0 10 20 30 40 50

83-NOV-2003 3:58
derry AT R018117