



0/26/98

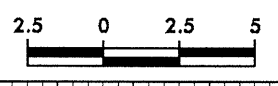

PROJECT REFERENCE NO. R-2610A	SHEET NO. X-117
----------------------------------	--------------------

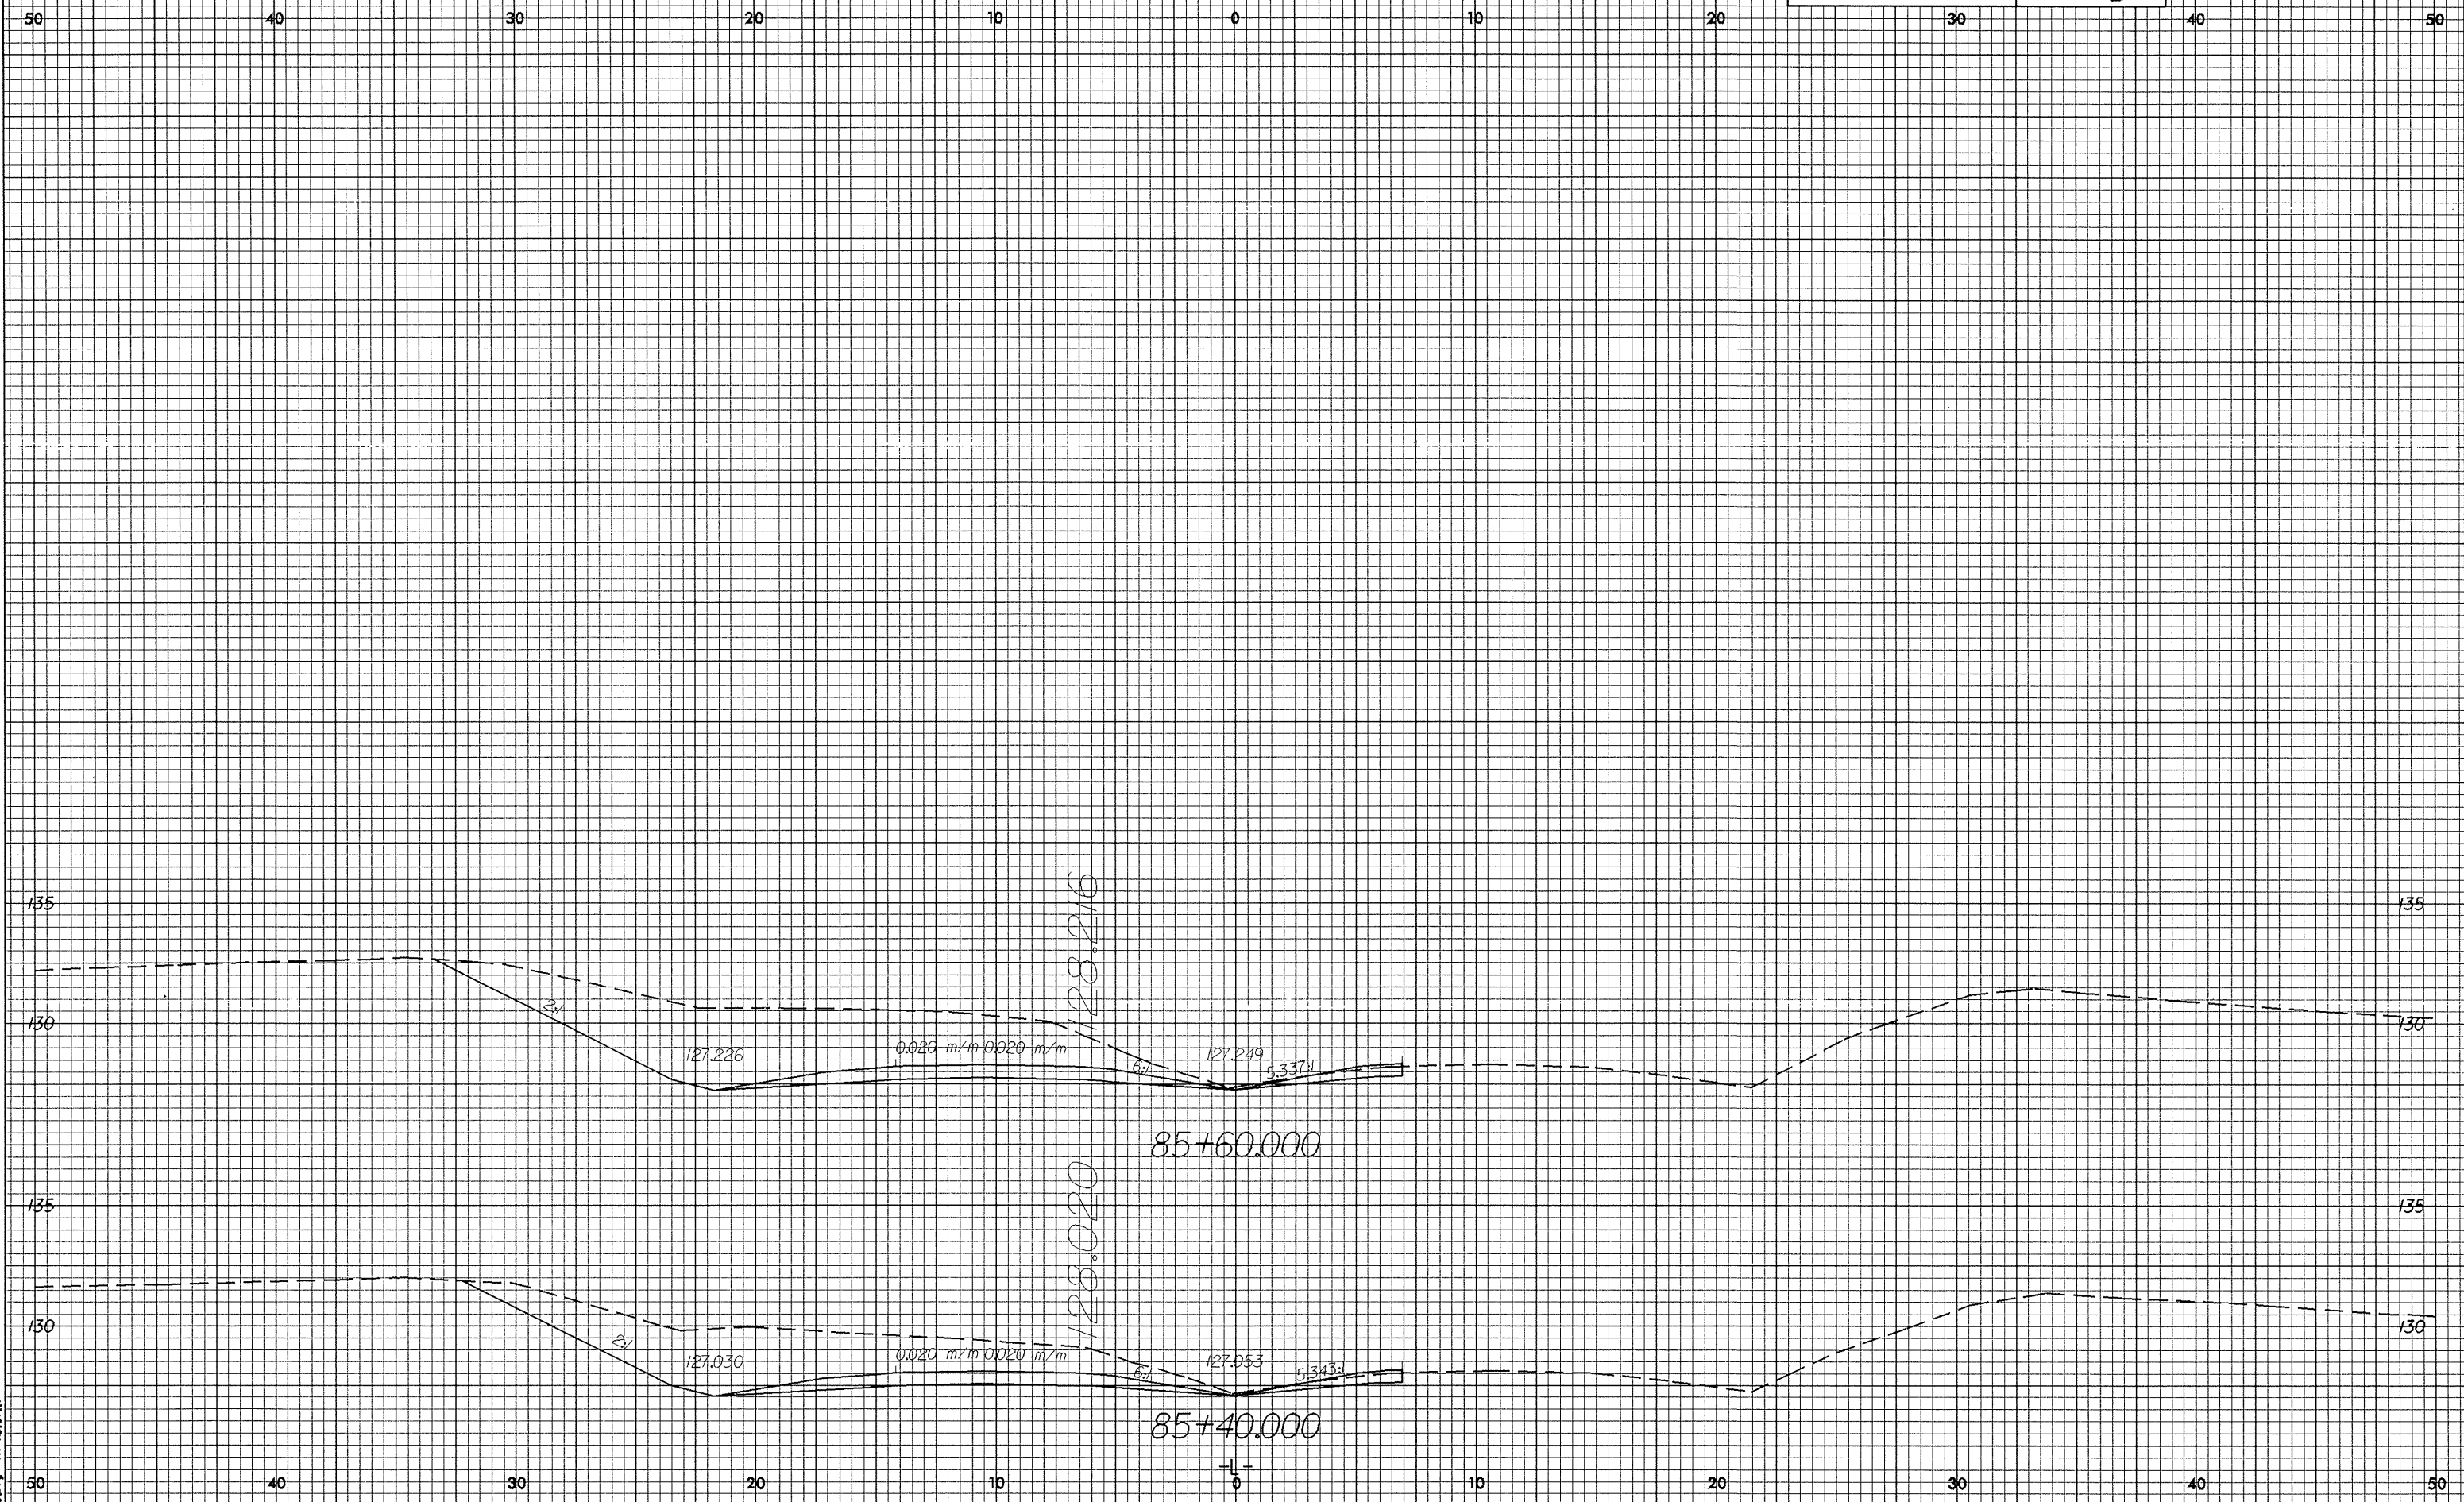

83-NOV-2003 13:58
 oberry AT 10(8)119 1:wp1