



10/26/98

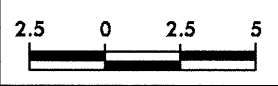


PROJECT REFERENCE NO. R-2610A	SHEET NO. X-115
----------------------------------	--------------------


50 40 30 20 10 0 10 20 30 40 50

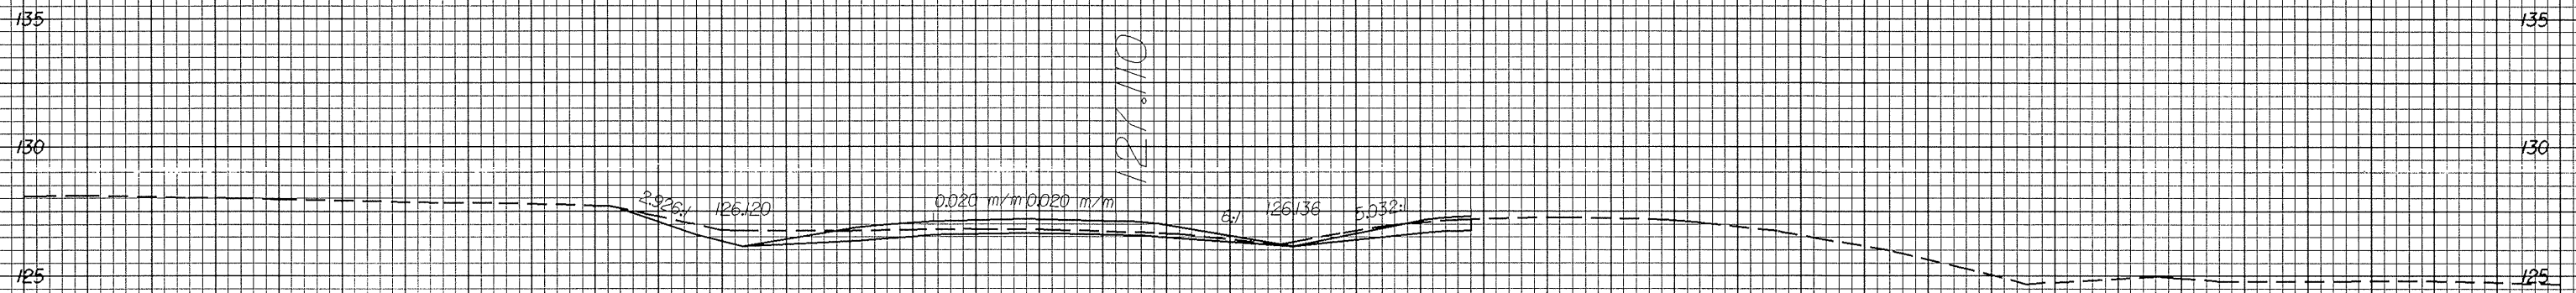

84+40.000

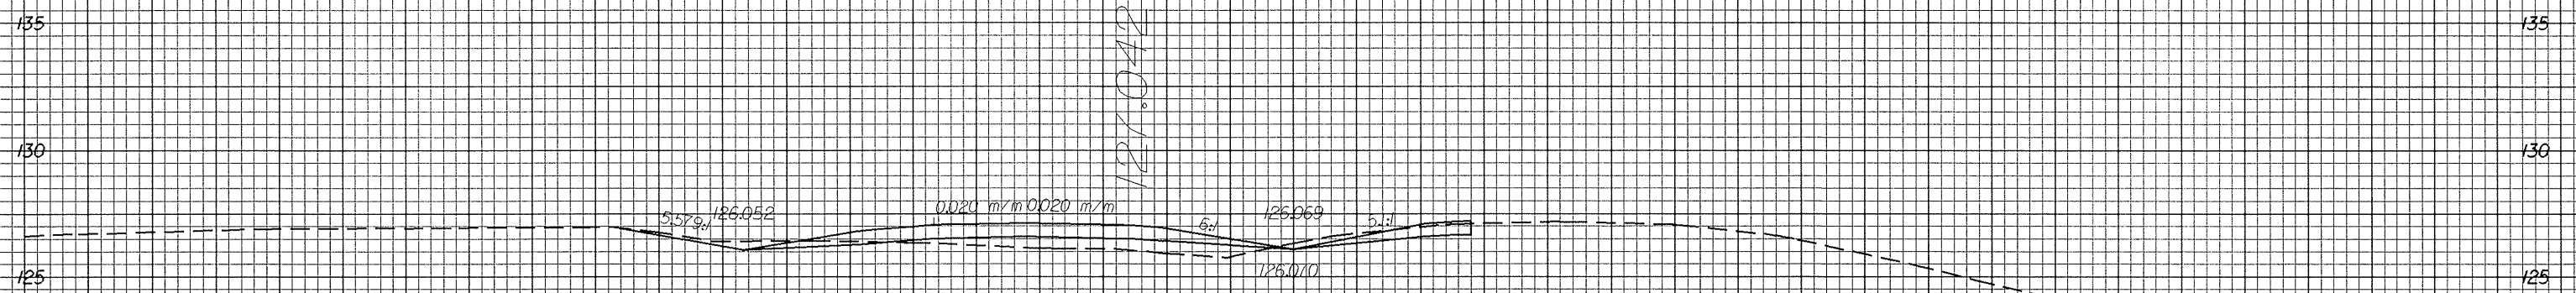

84+20.000

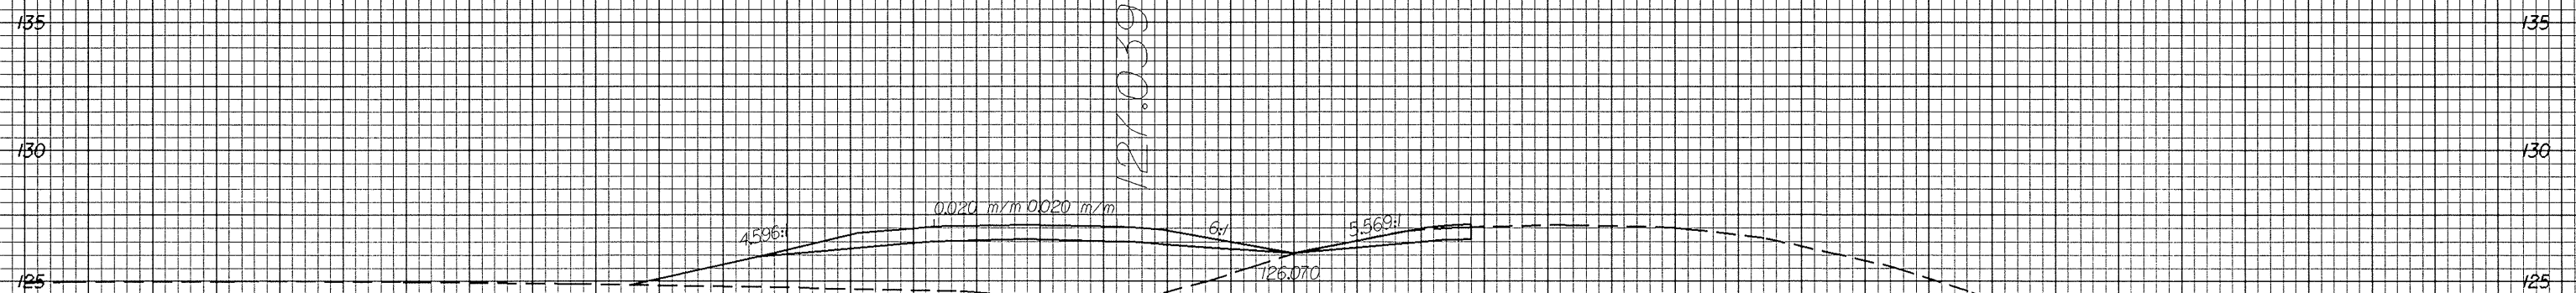

84+00.000

50 40 30 20 10 0 10 20 30 40 50

03-NOV-2003 13:57  
derry AT ROBERT