



07/26/08

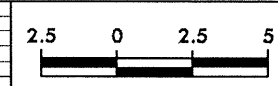

PROJECT REFERENCE NO.
R-2610A

SHEET NO.
X-84

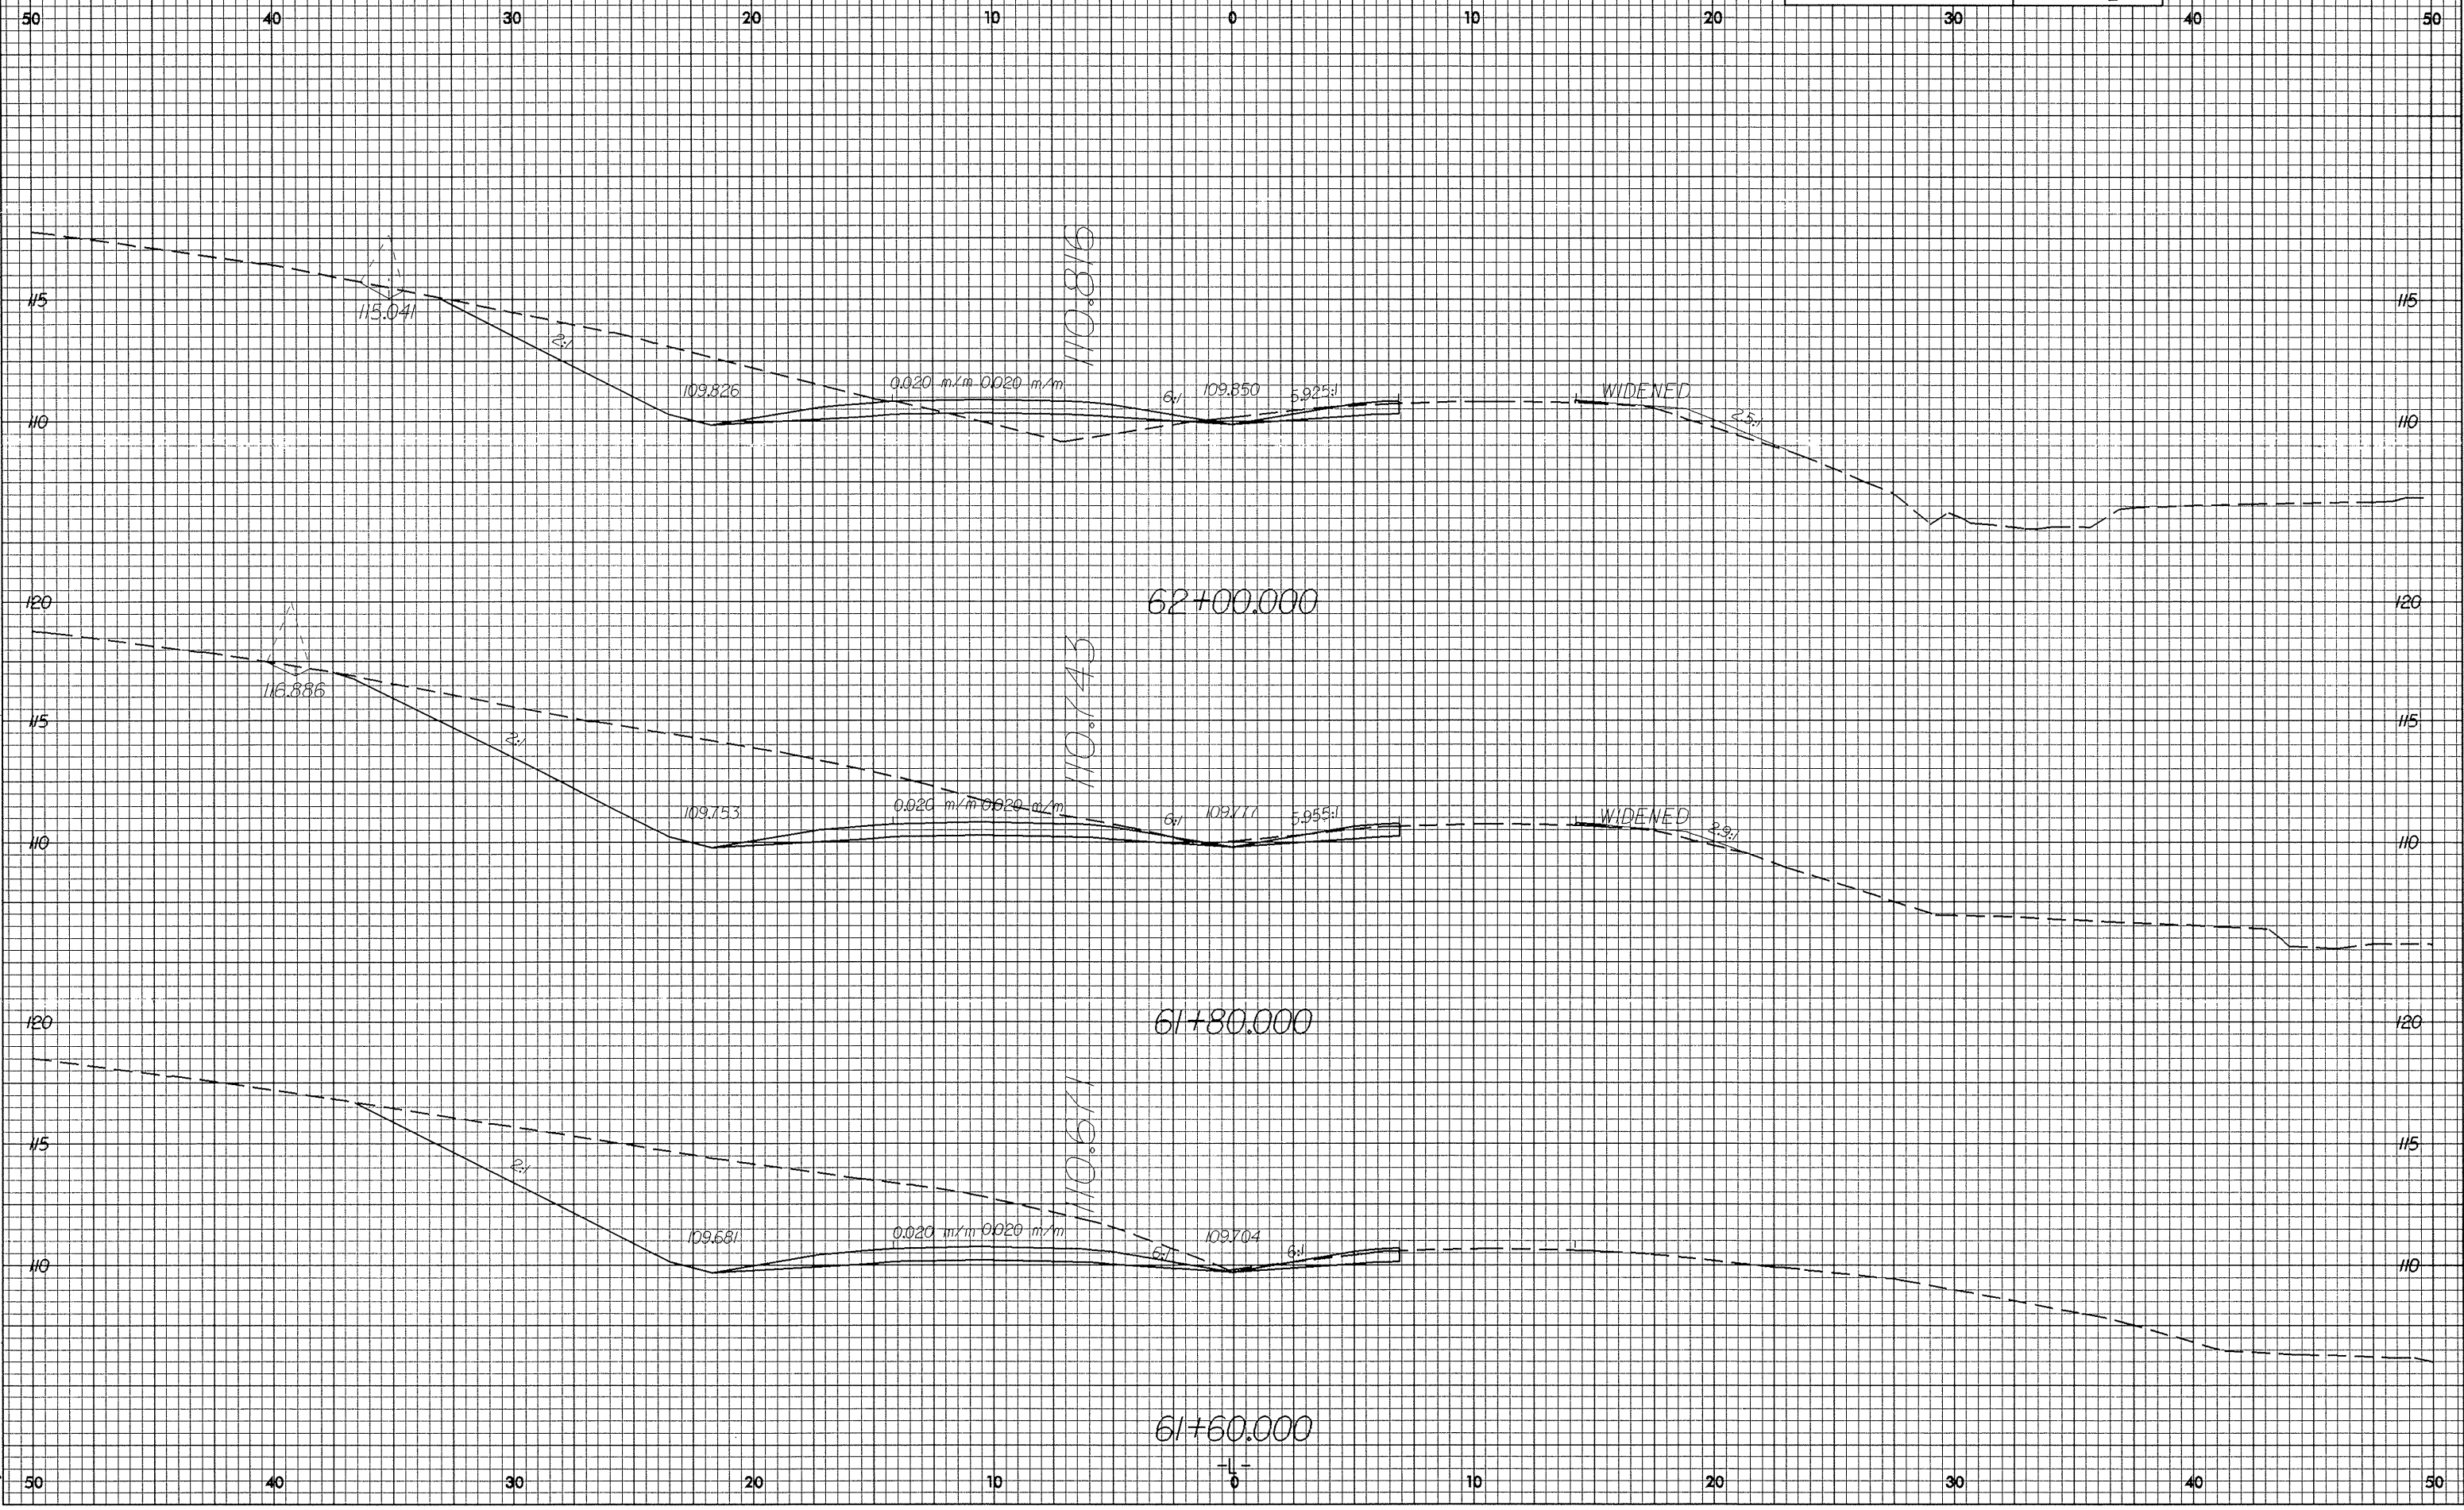

03-MAY-2003 13:43
berry at 10/18/07