



10/26/08

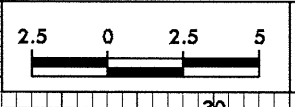

PROJECT REFERENCE NO. R-2610A	SHEET NO. X-70
----------------------------------	-------------------

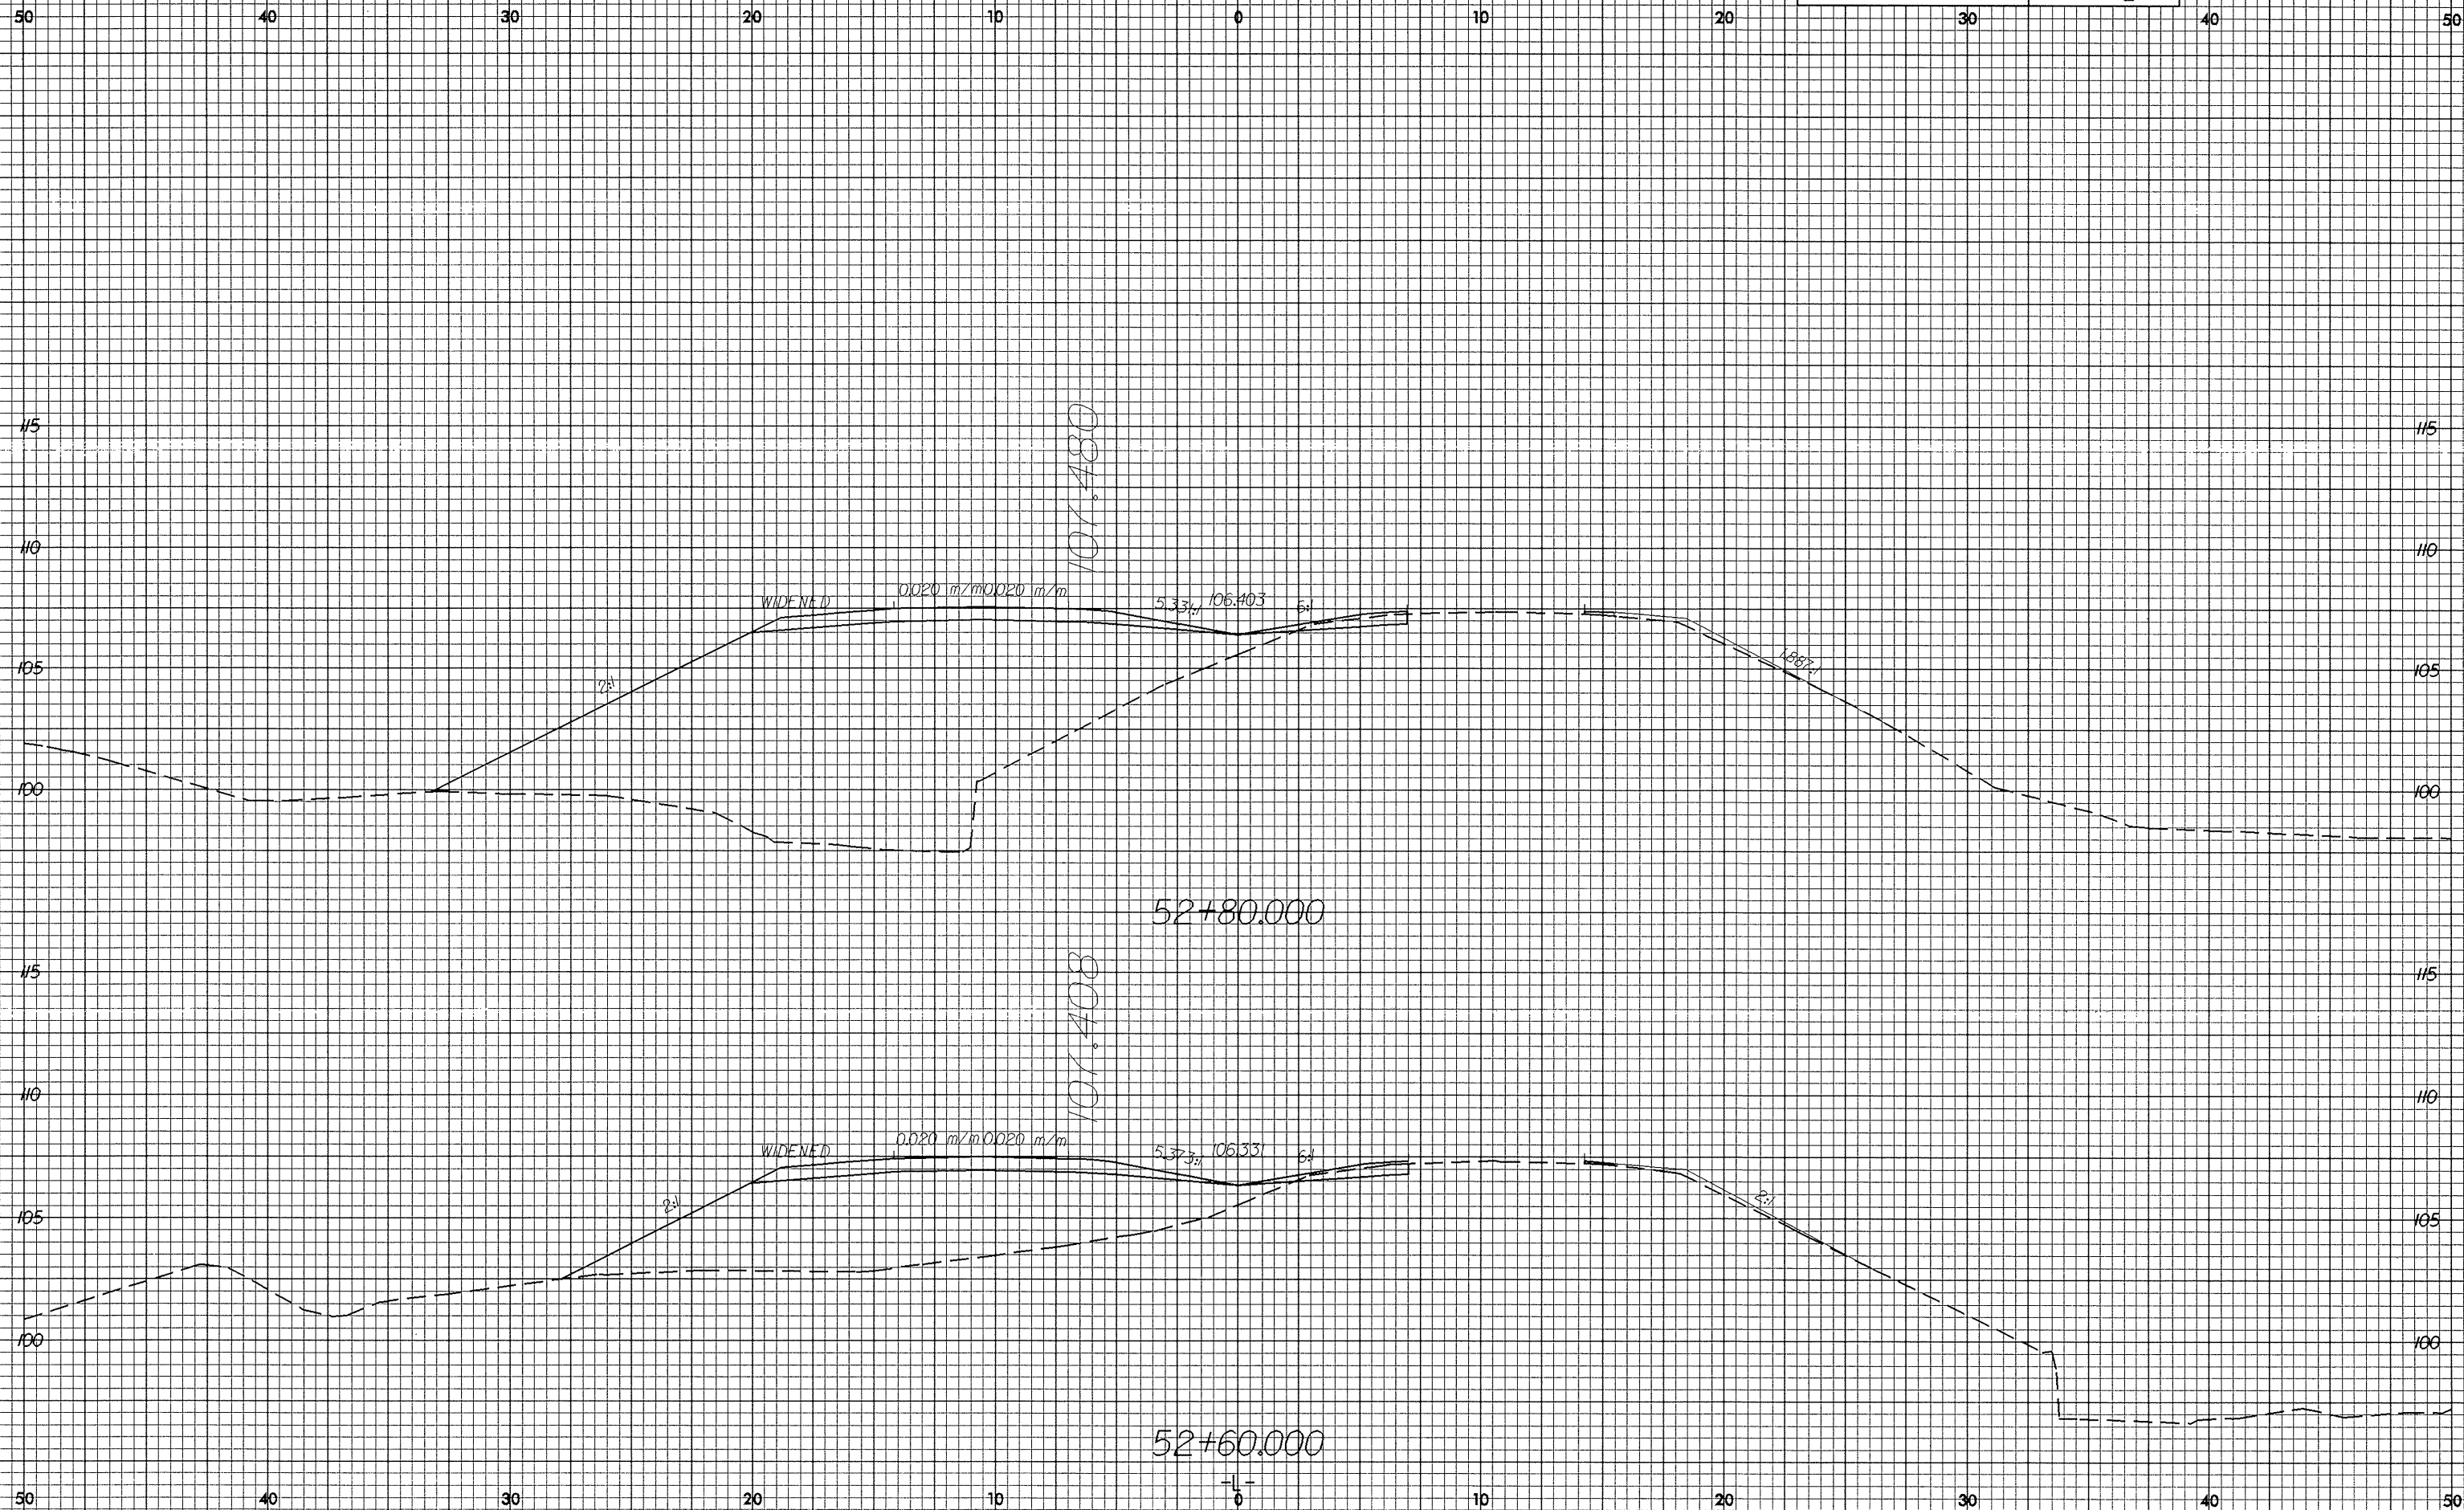

83-NOV-2003 13:42
eberry AT RD06717