



10/25/08

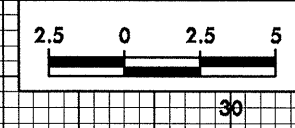

PROJECT REFERENCE NO.  
R-2610A

SHEET NO.  
X-46

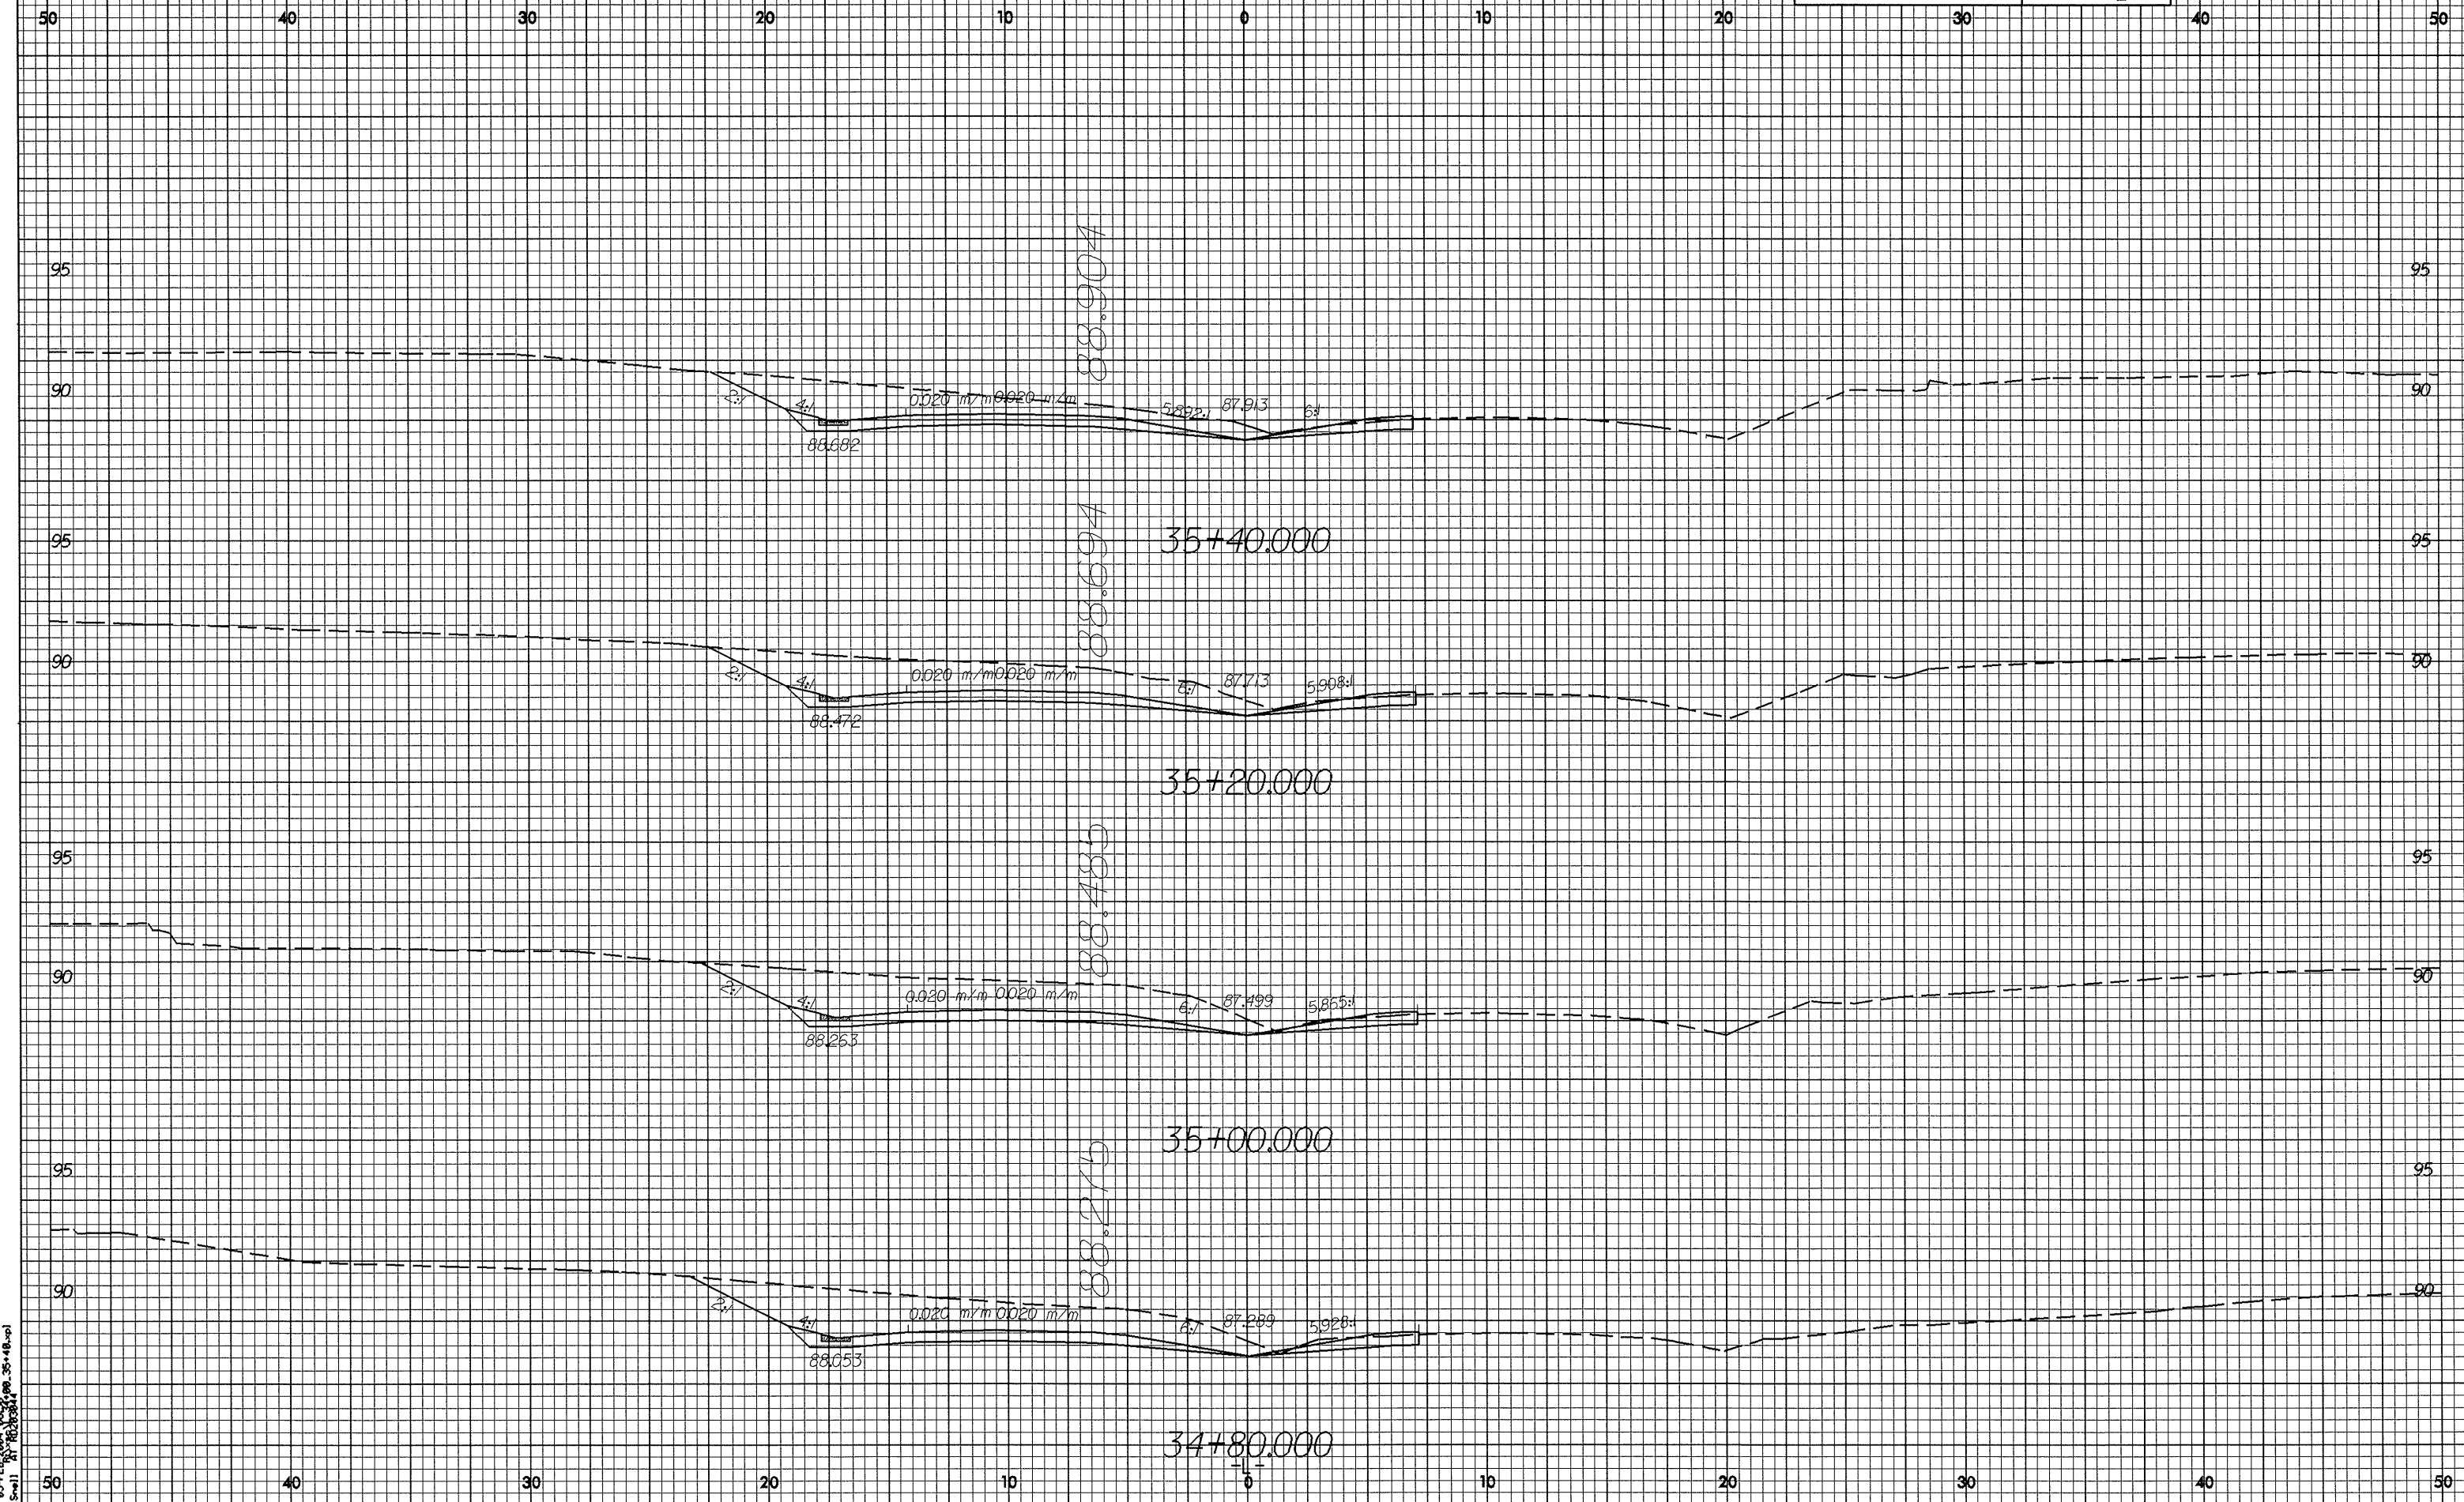

06-FEB-2004 08:55  
T:\swe1\06-FEB-2004\06-FEB-2004-35-46.dwg