

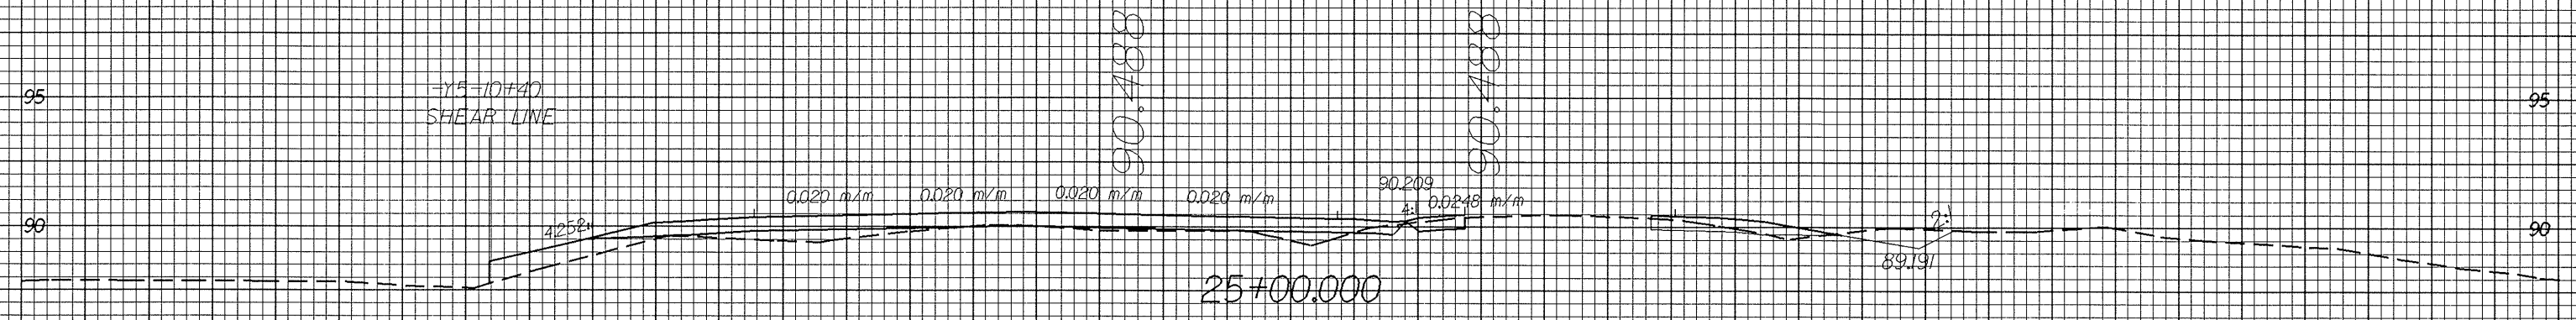


03-10-2003 2:41 PM 10.28+00-01

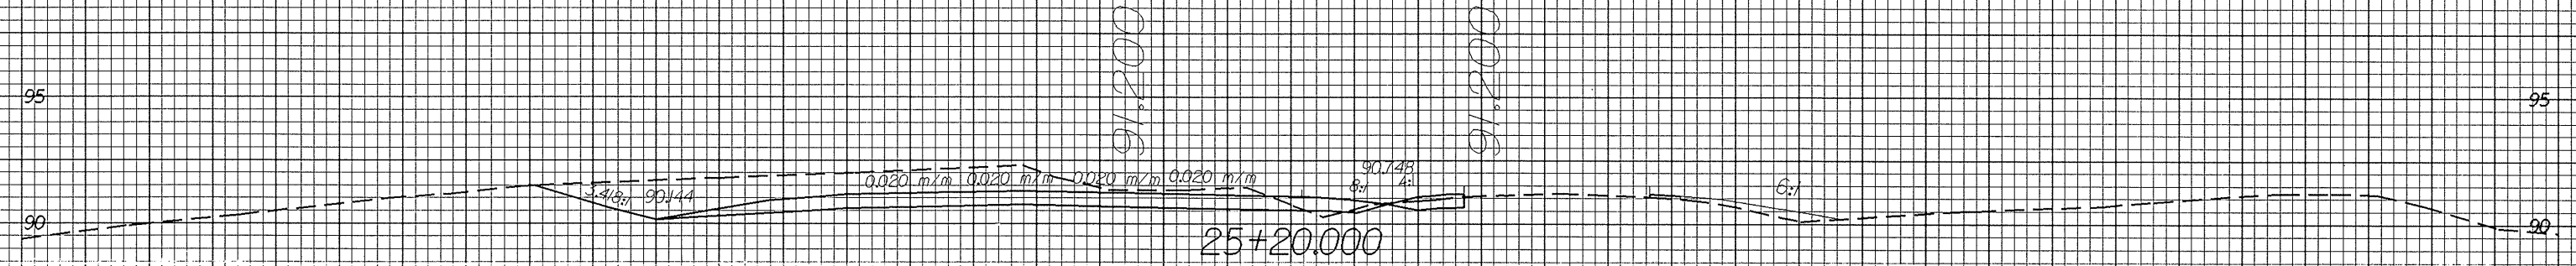

PROJECT REFERENCE NO. R-2610A SHEET NO. X-29

50 40 30 20 10 0 10 20 30 40 50

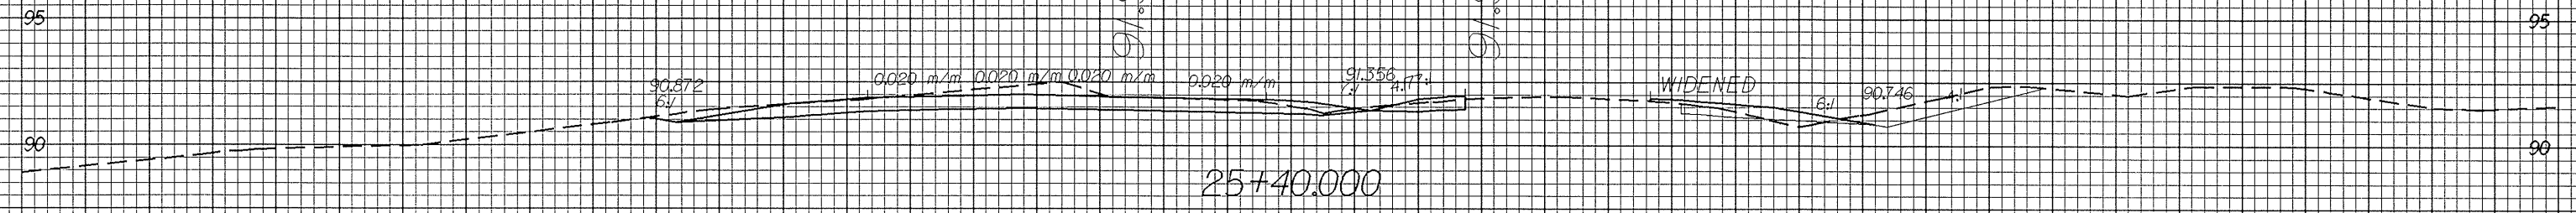

50 40 30 20 10 0 10 20 30 40 50