



10/26/08

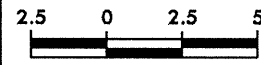

PROJECT REFERENCE NO.  
R-2610A

SHEET NO.  
X-25

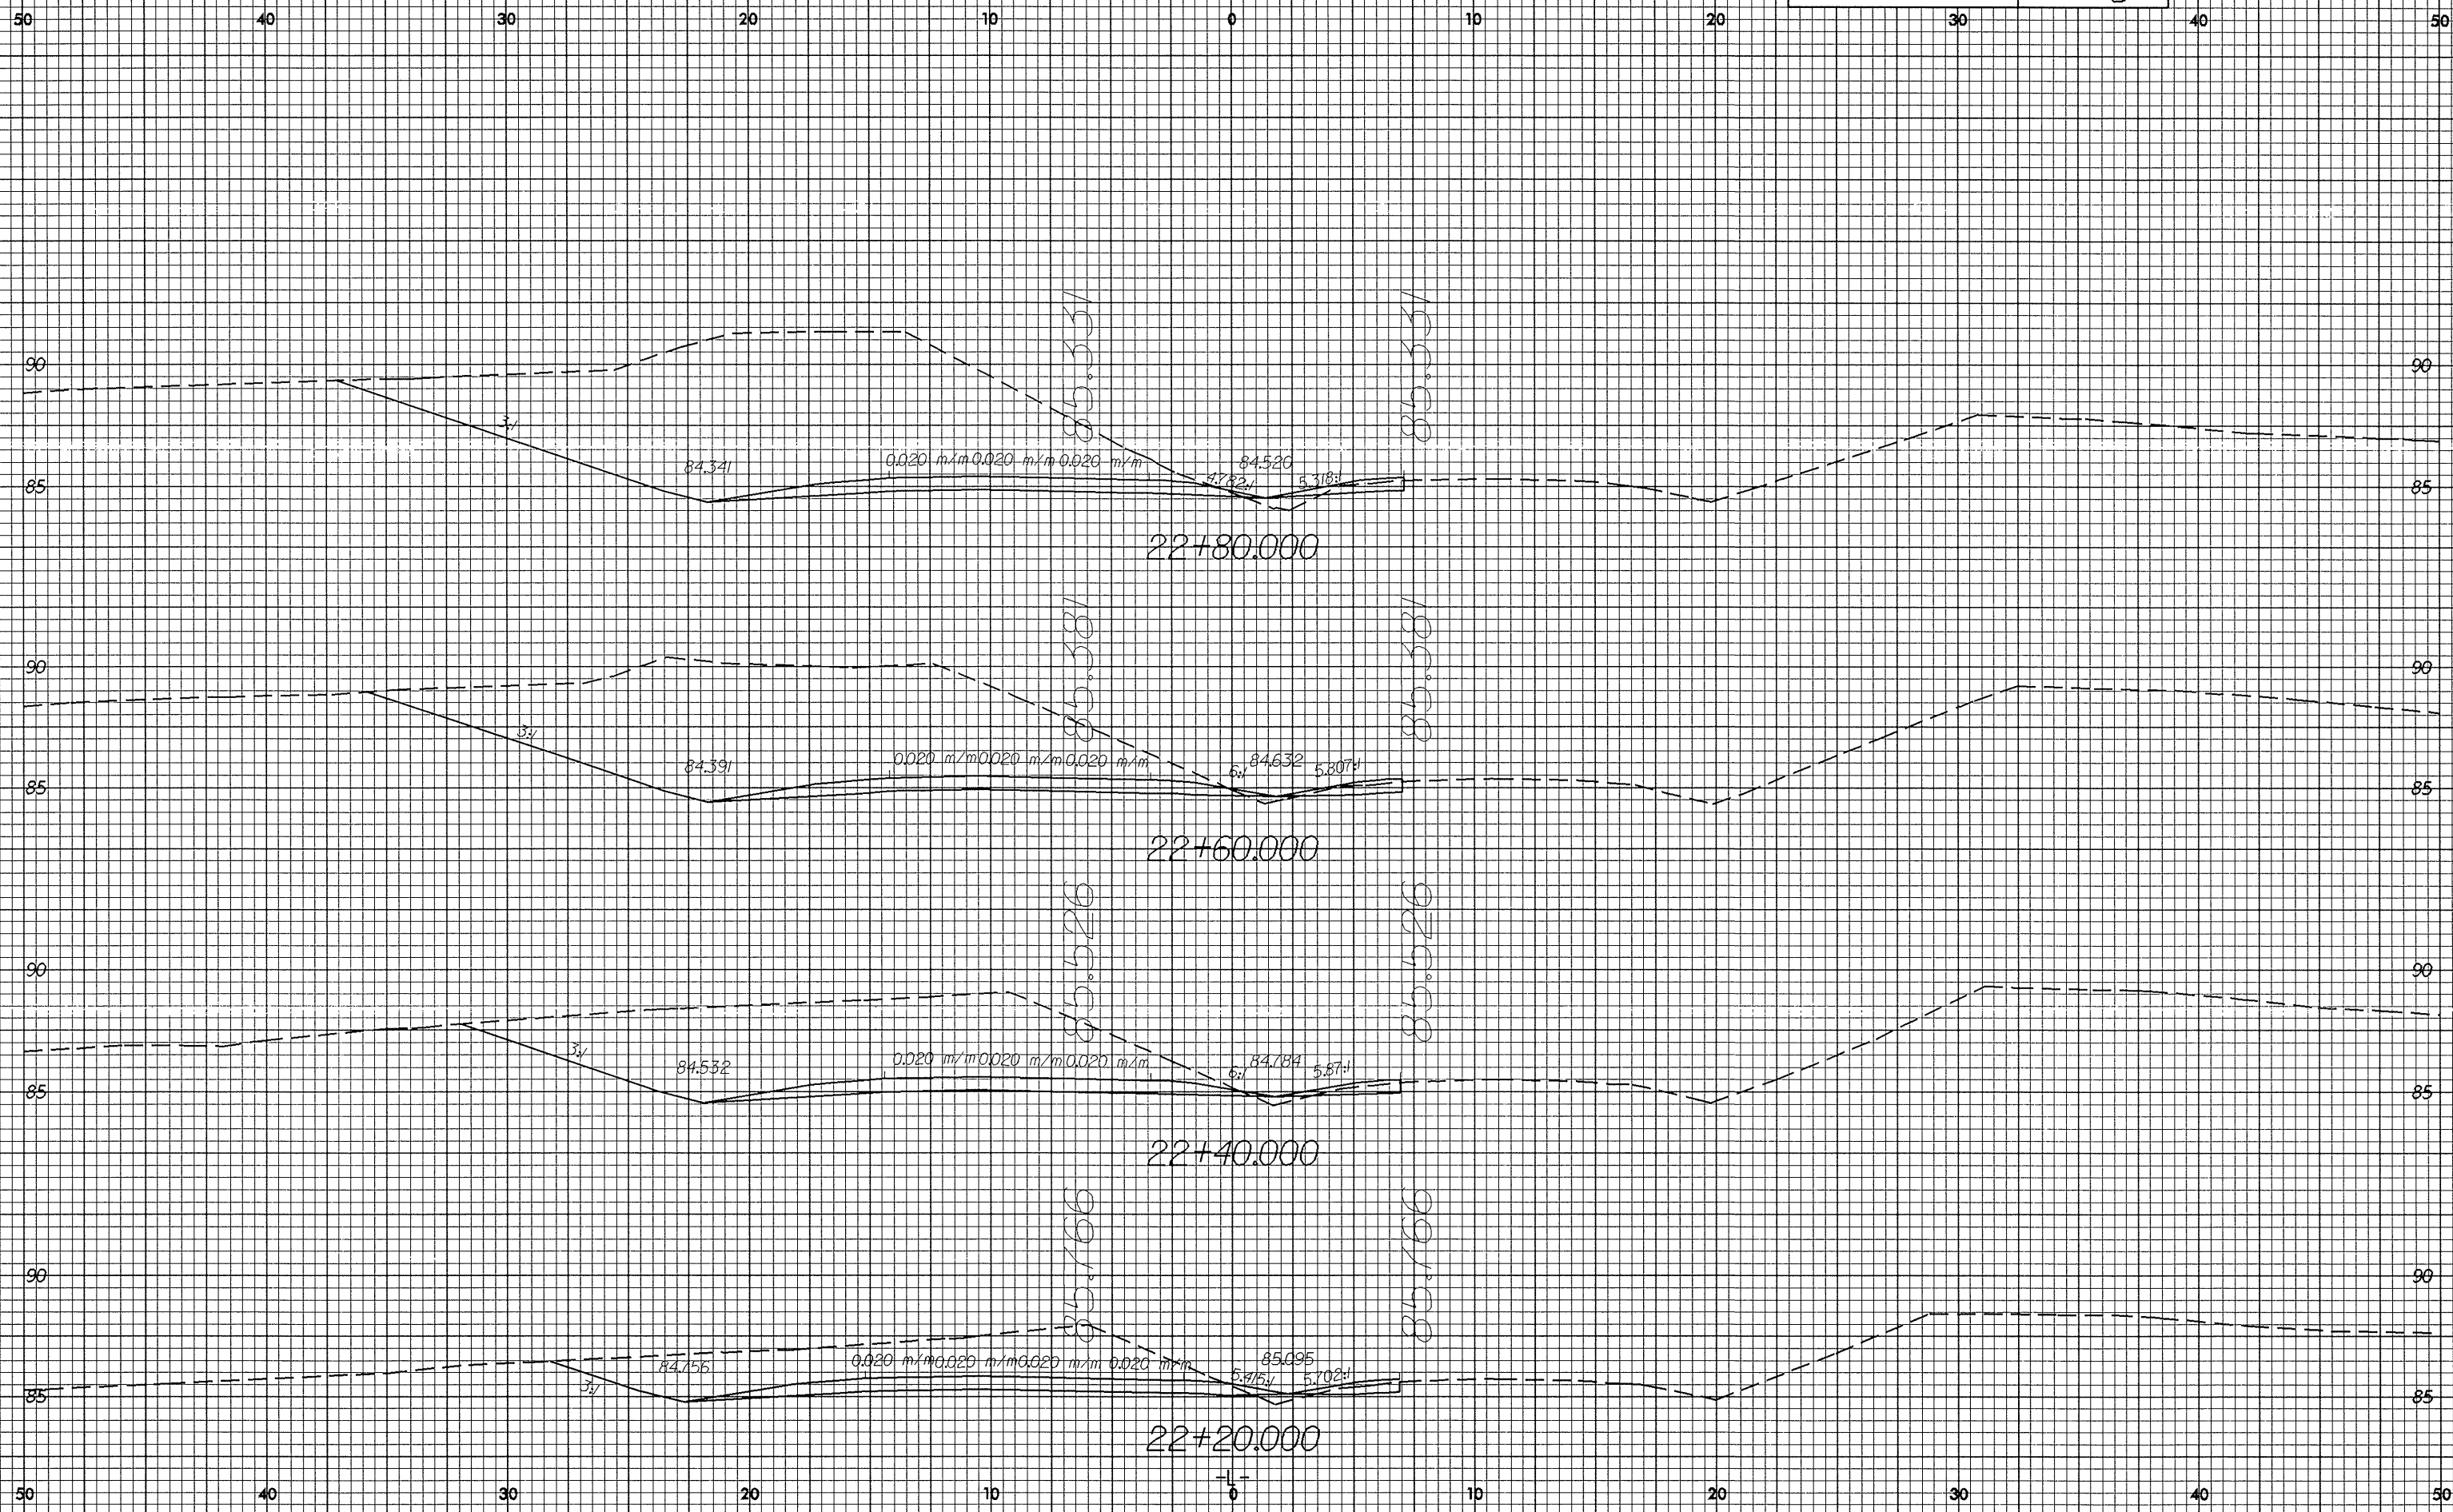

03-NOV-2003 12:12  
d:\perry AT R010717