



02/26/08

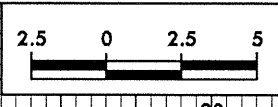

PROJECT REFERENCE NO.
R-2610A

SHEET NO.
X-12

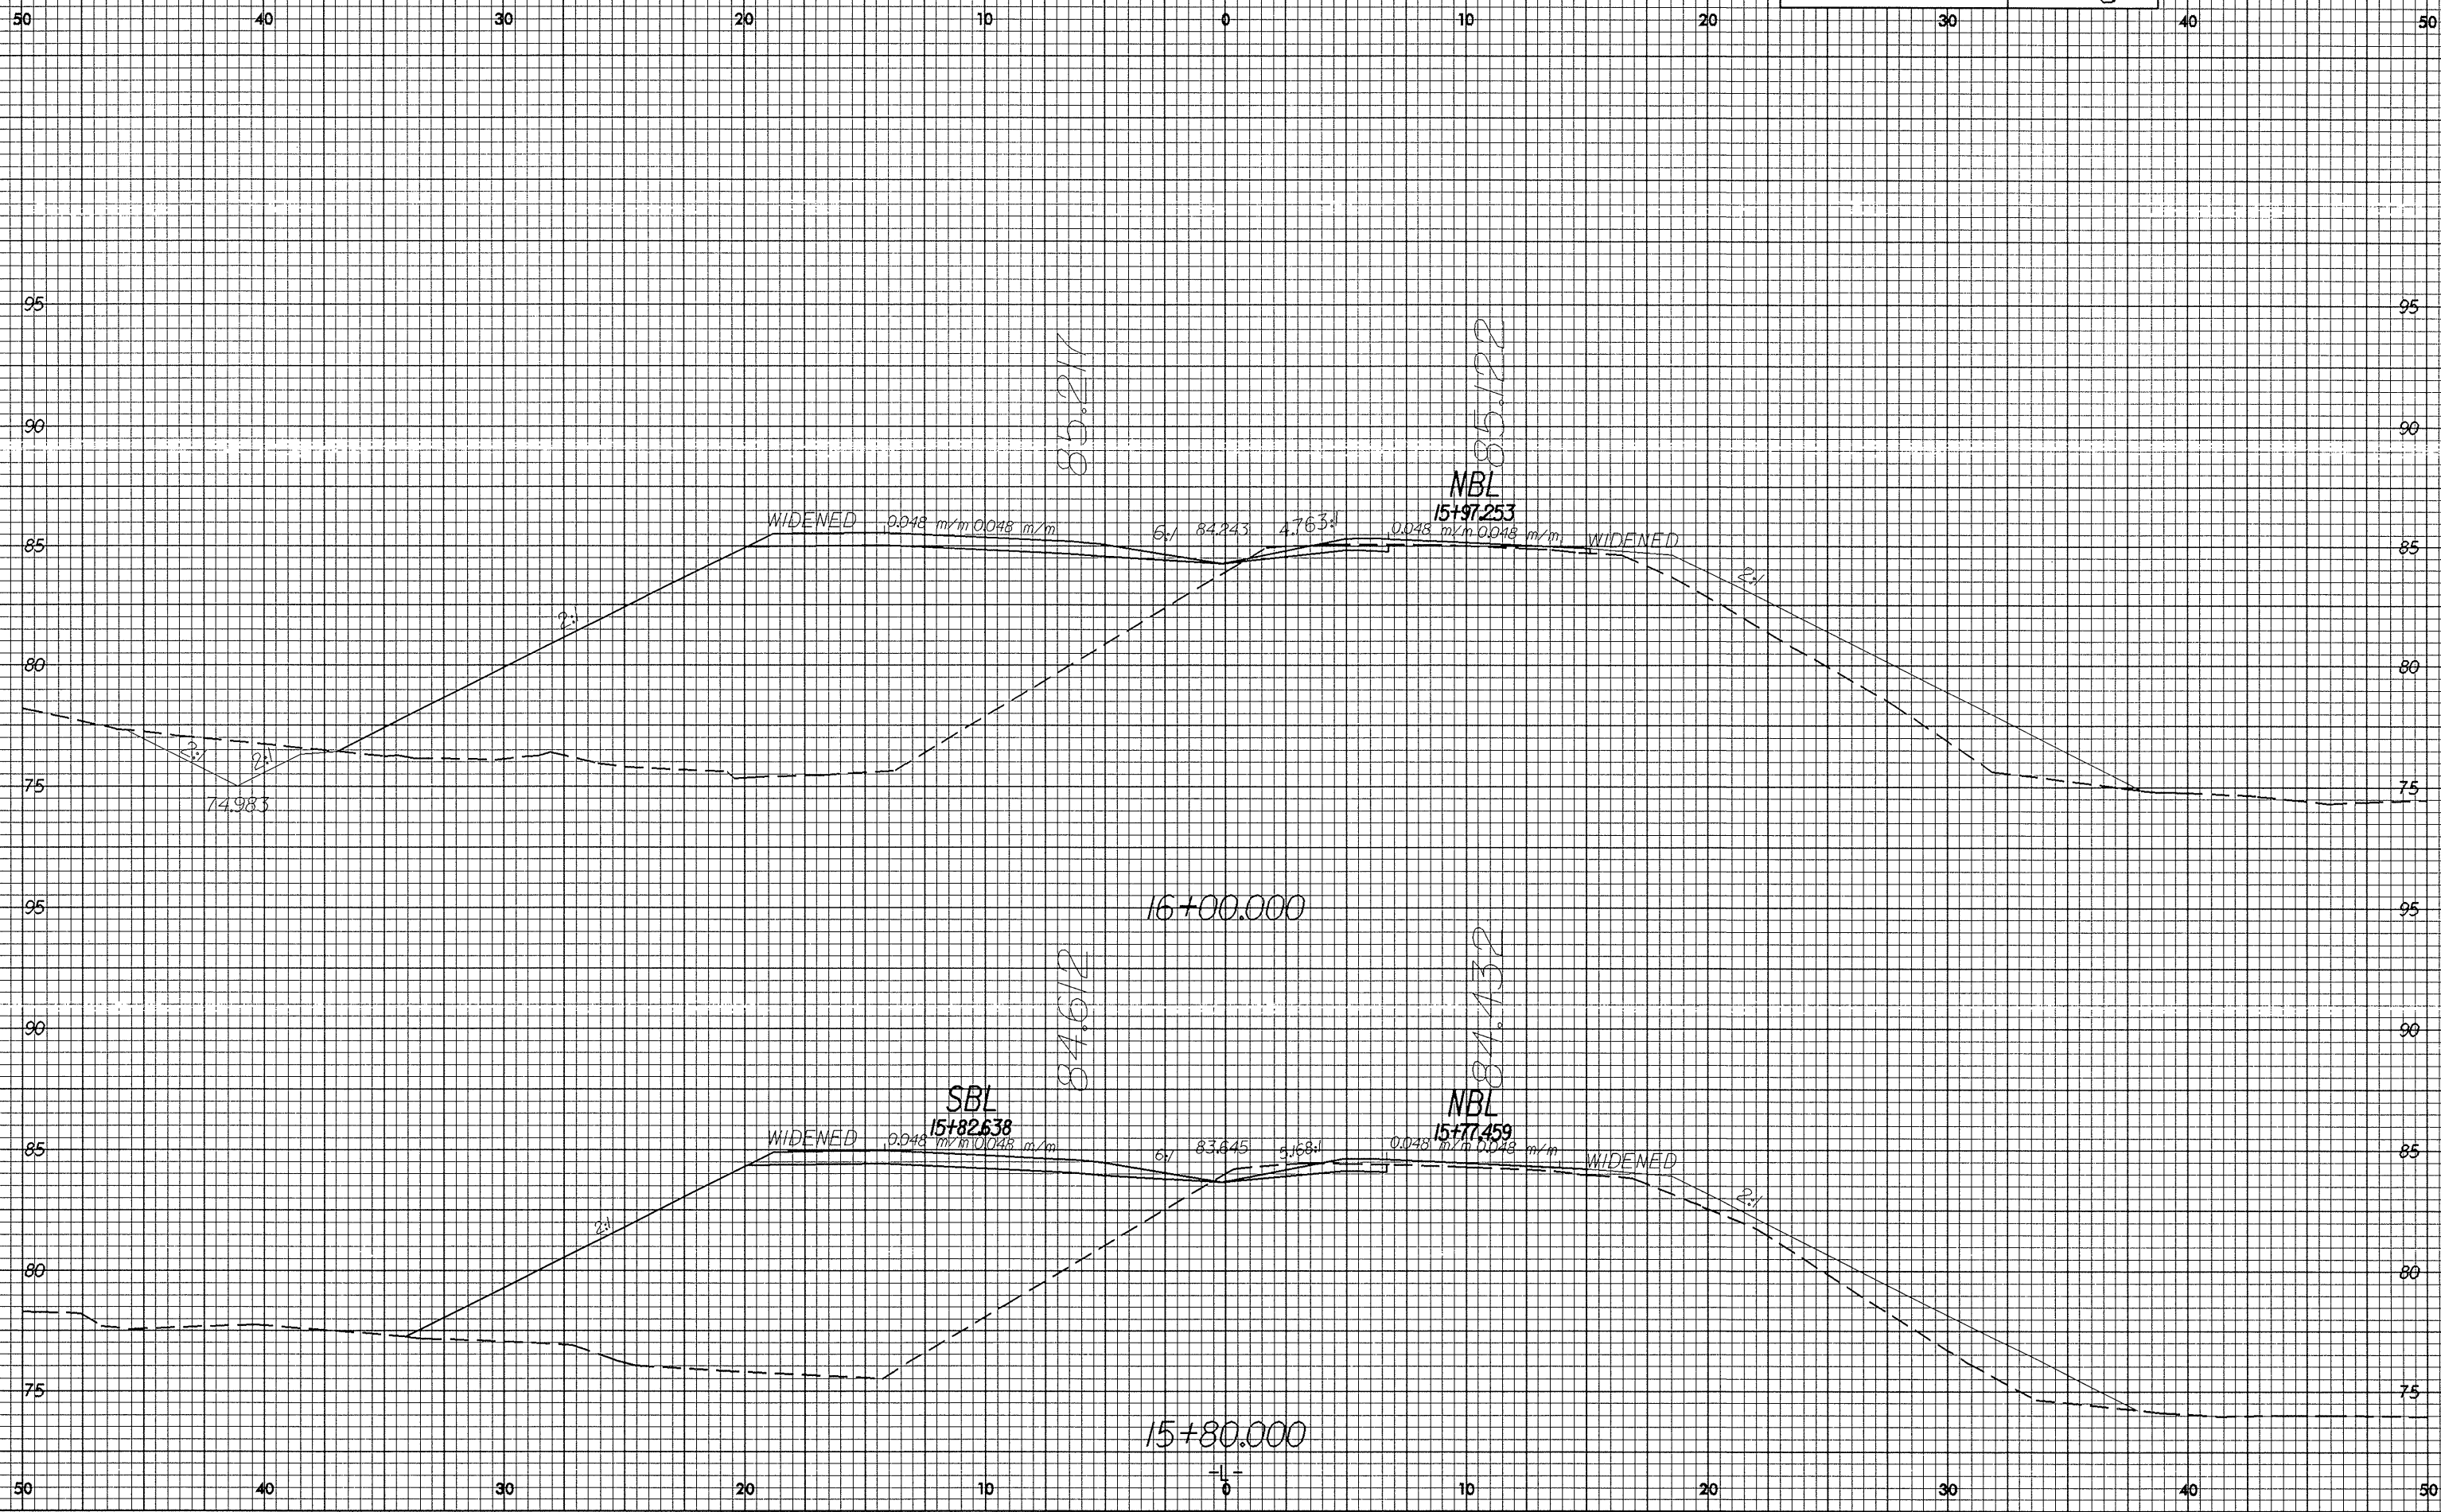

03-NOV-2003 12:05
Abercrombie AT R010111