



MATCHLINE -L- STA. 61+40 SEE SHEET SIGN-29

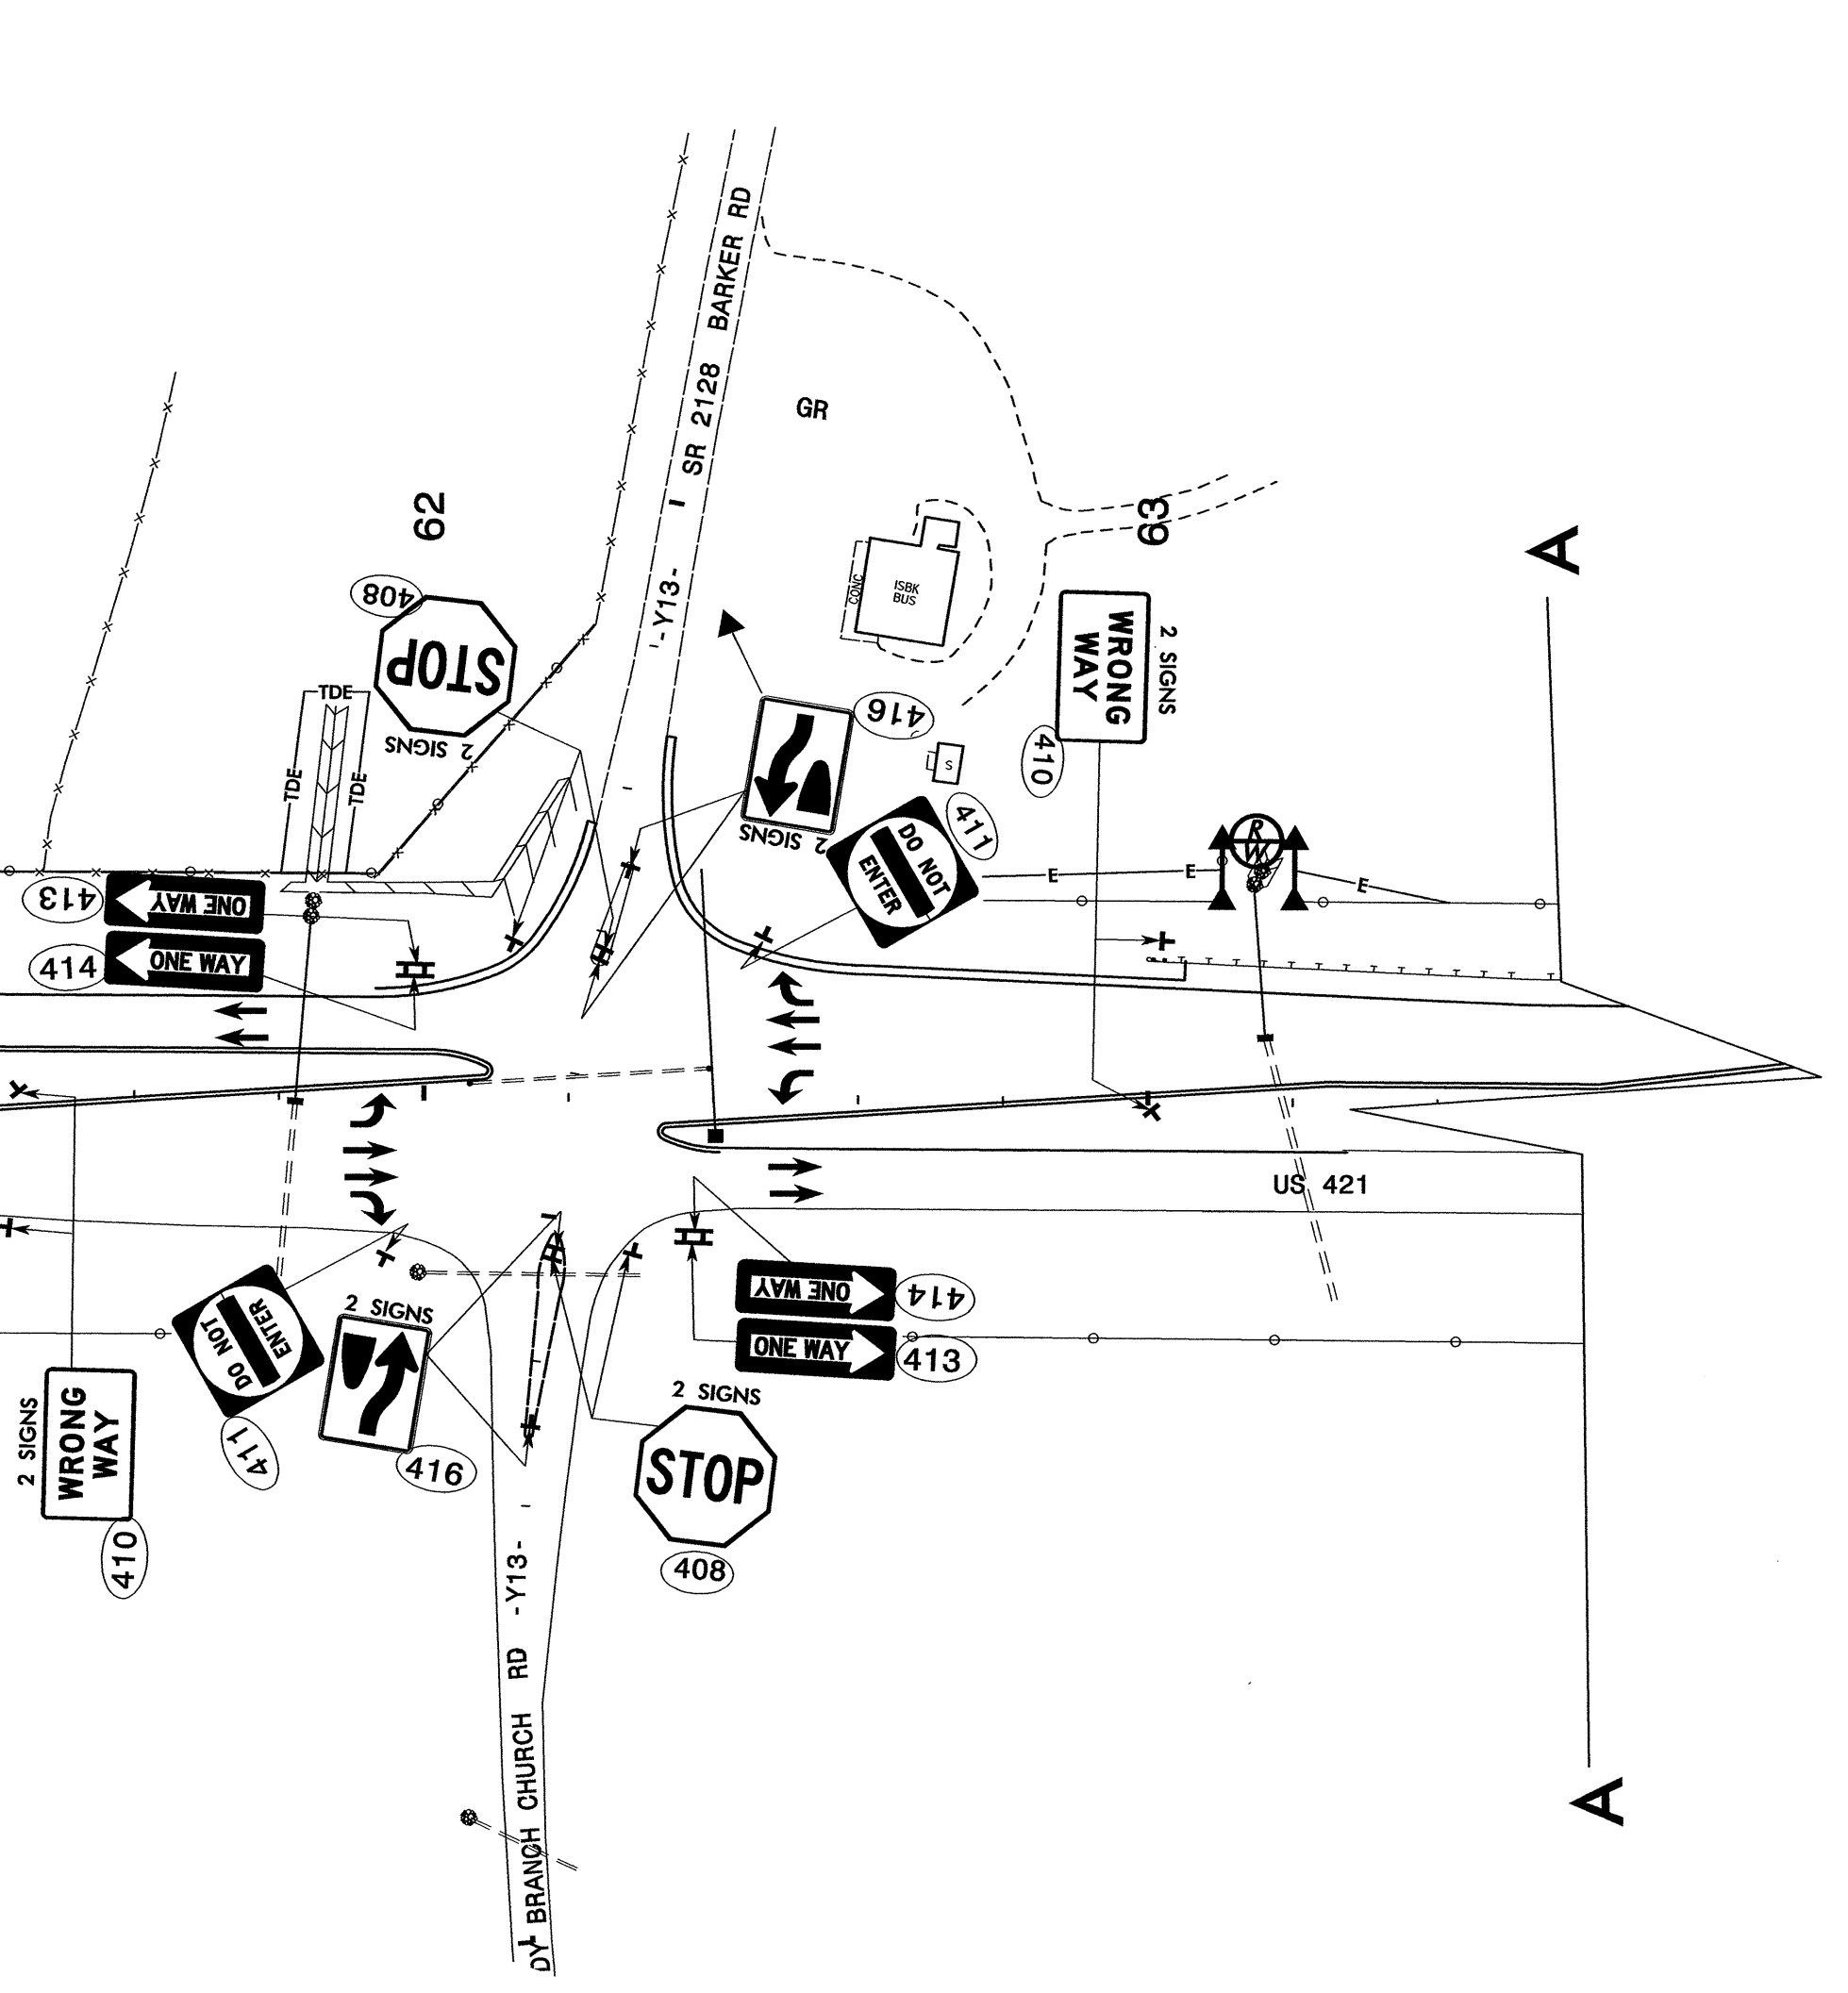

MATCHLINE -L- STA. 73+88 +/-

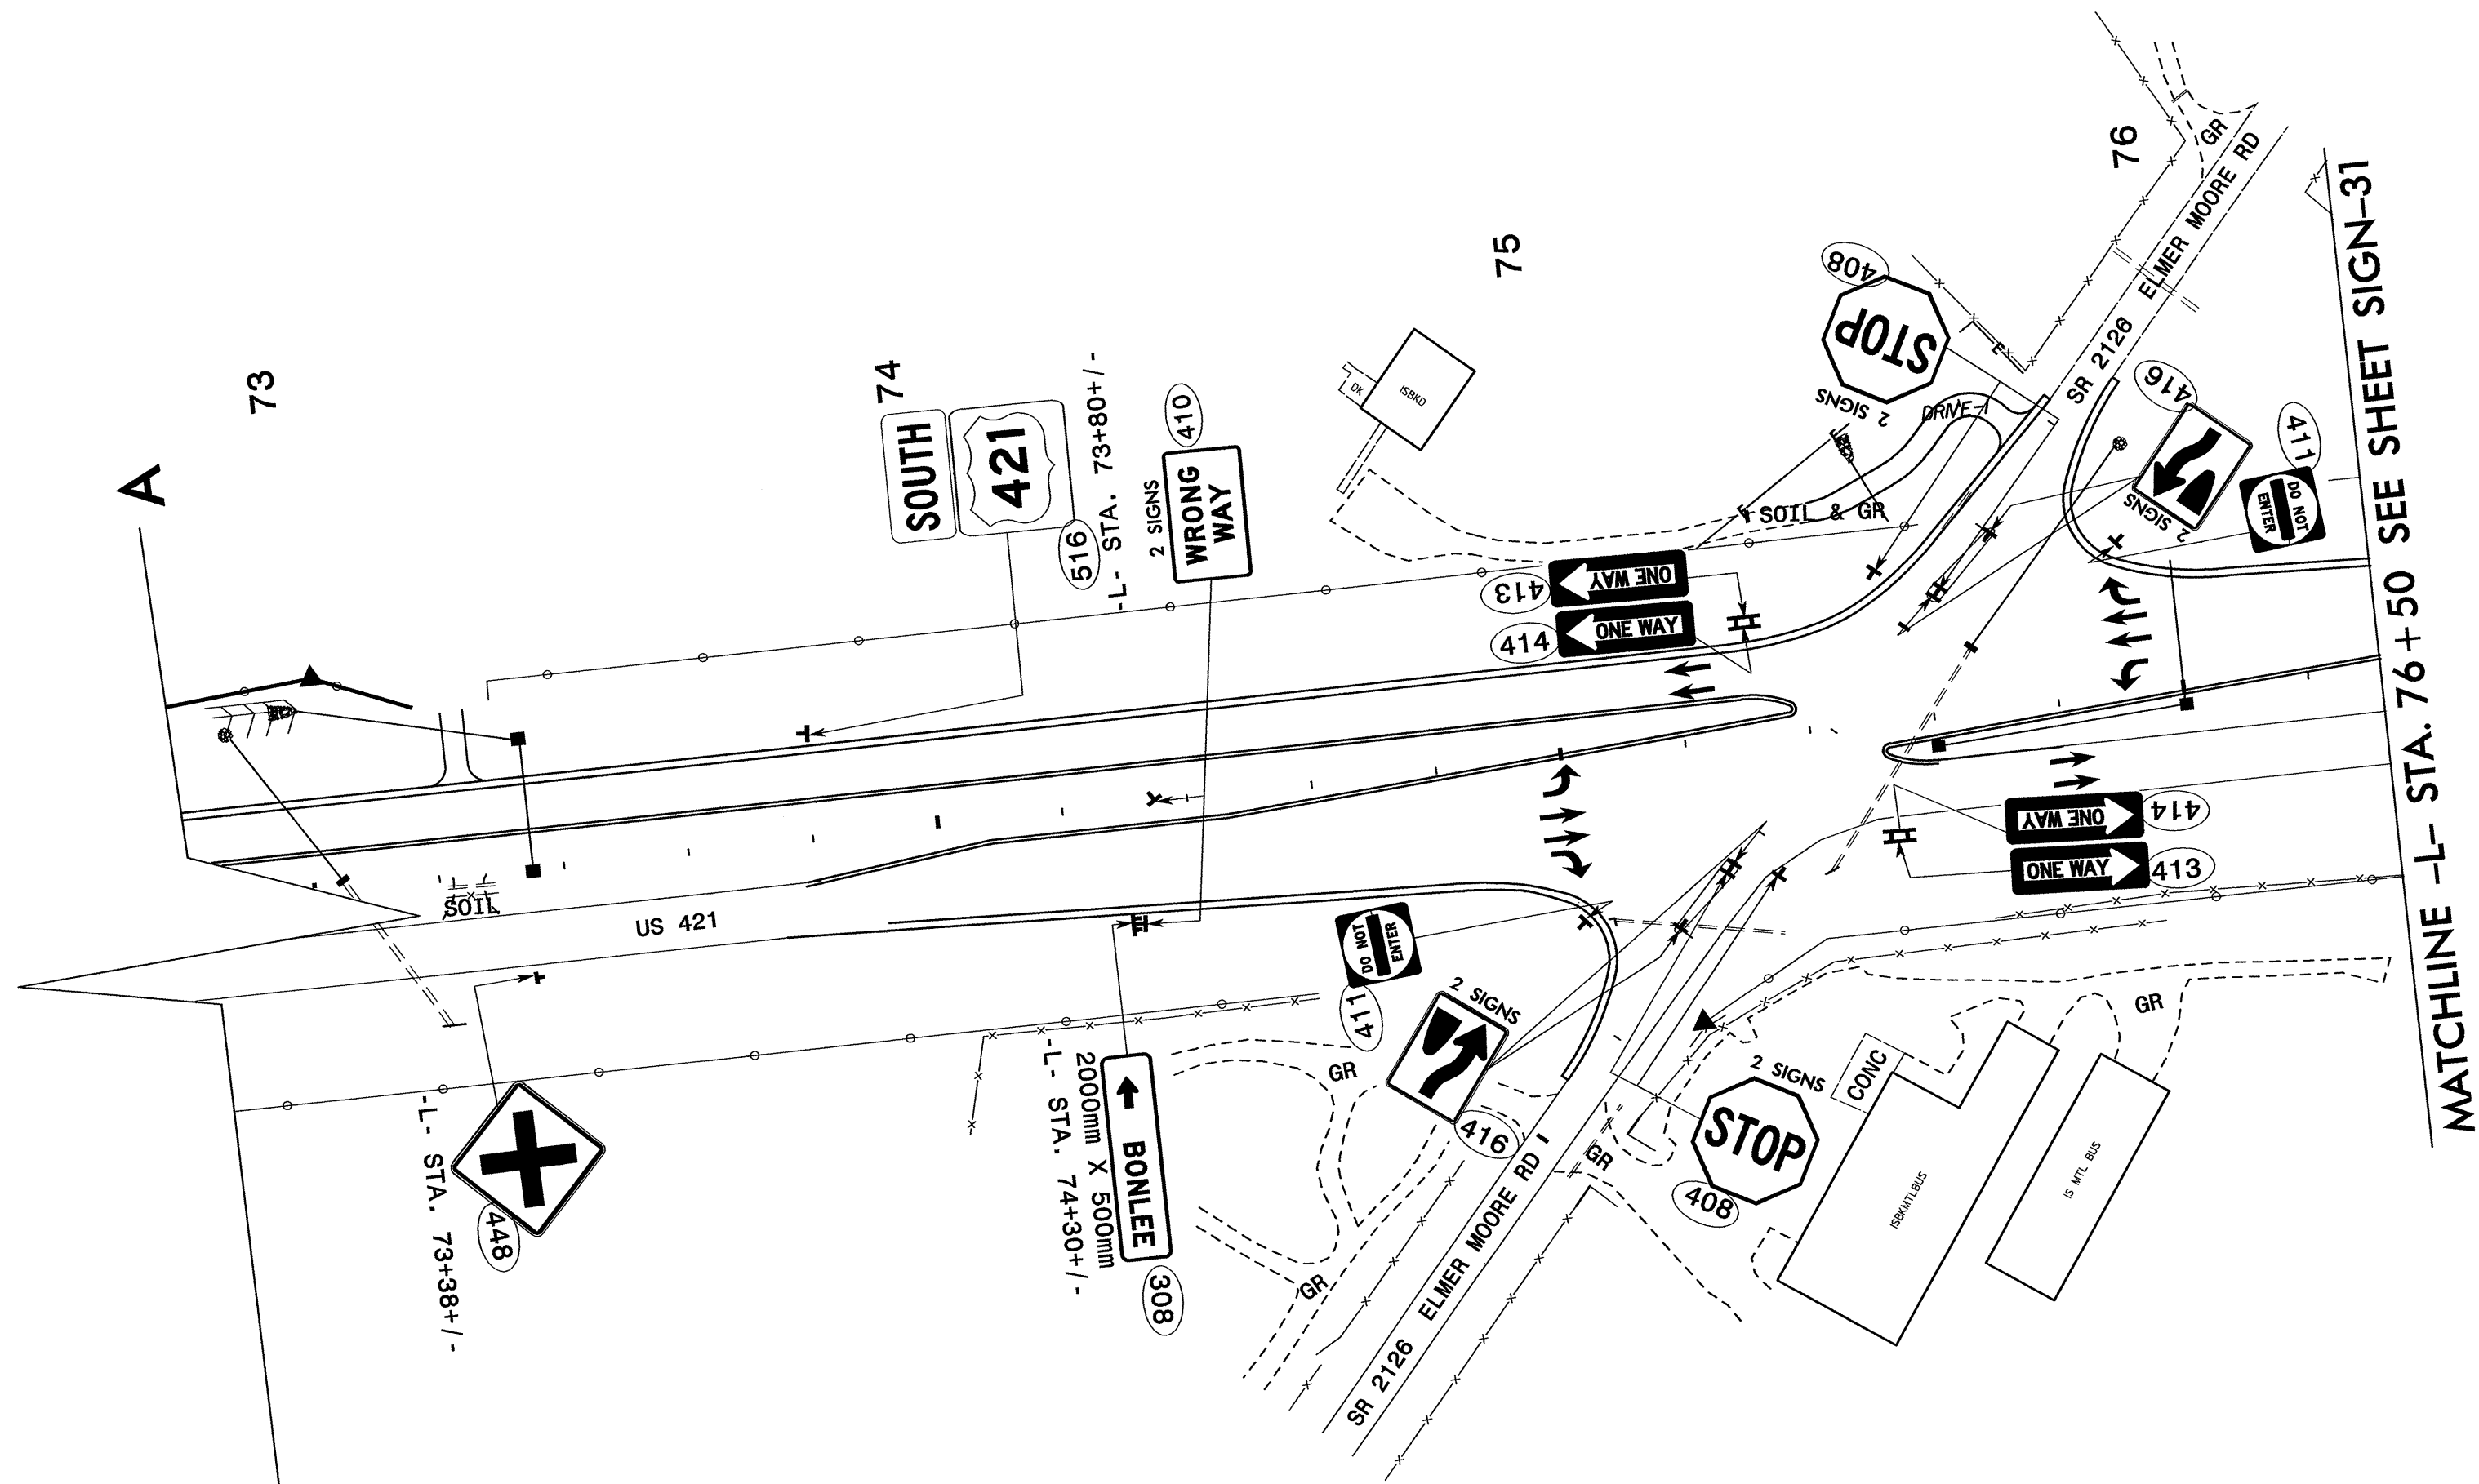

MATCHLINE -L- STA. 76+50 SEE SHEET SIGN-31

SEPI ENGINEERING GROUP
 2300 Rexwoods Drive
 Suite 370
 Raleigh, NC 27607
 Tel:919-789-9977 Fax:789-9591

APPROVED: _____ DATE: _____

10.17.03

US 421 PROPOSED SIGNS STA. 61+40 +/- TO STA. 76+50 +/-		
SCALE: NONE	N. C. DEPARTMENT OF TRANSPORTATION DIVISION OF HIGHWAYS TRAFFIC ENGINEERING BRANCH	REVISIONS
DATE: 10/03		
DWG. BY: RCD		
DESIGN BY: RCD		
REVIEWED BY: SSA		