



SECTION THROUGH PROPOSED BENT 2

CL SURVEY
-L-
|

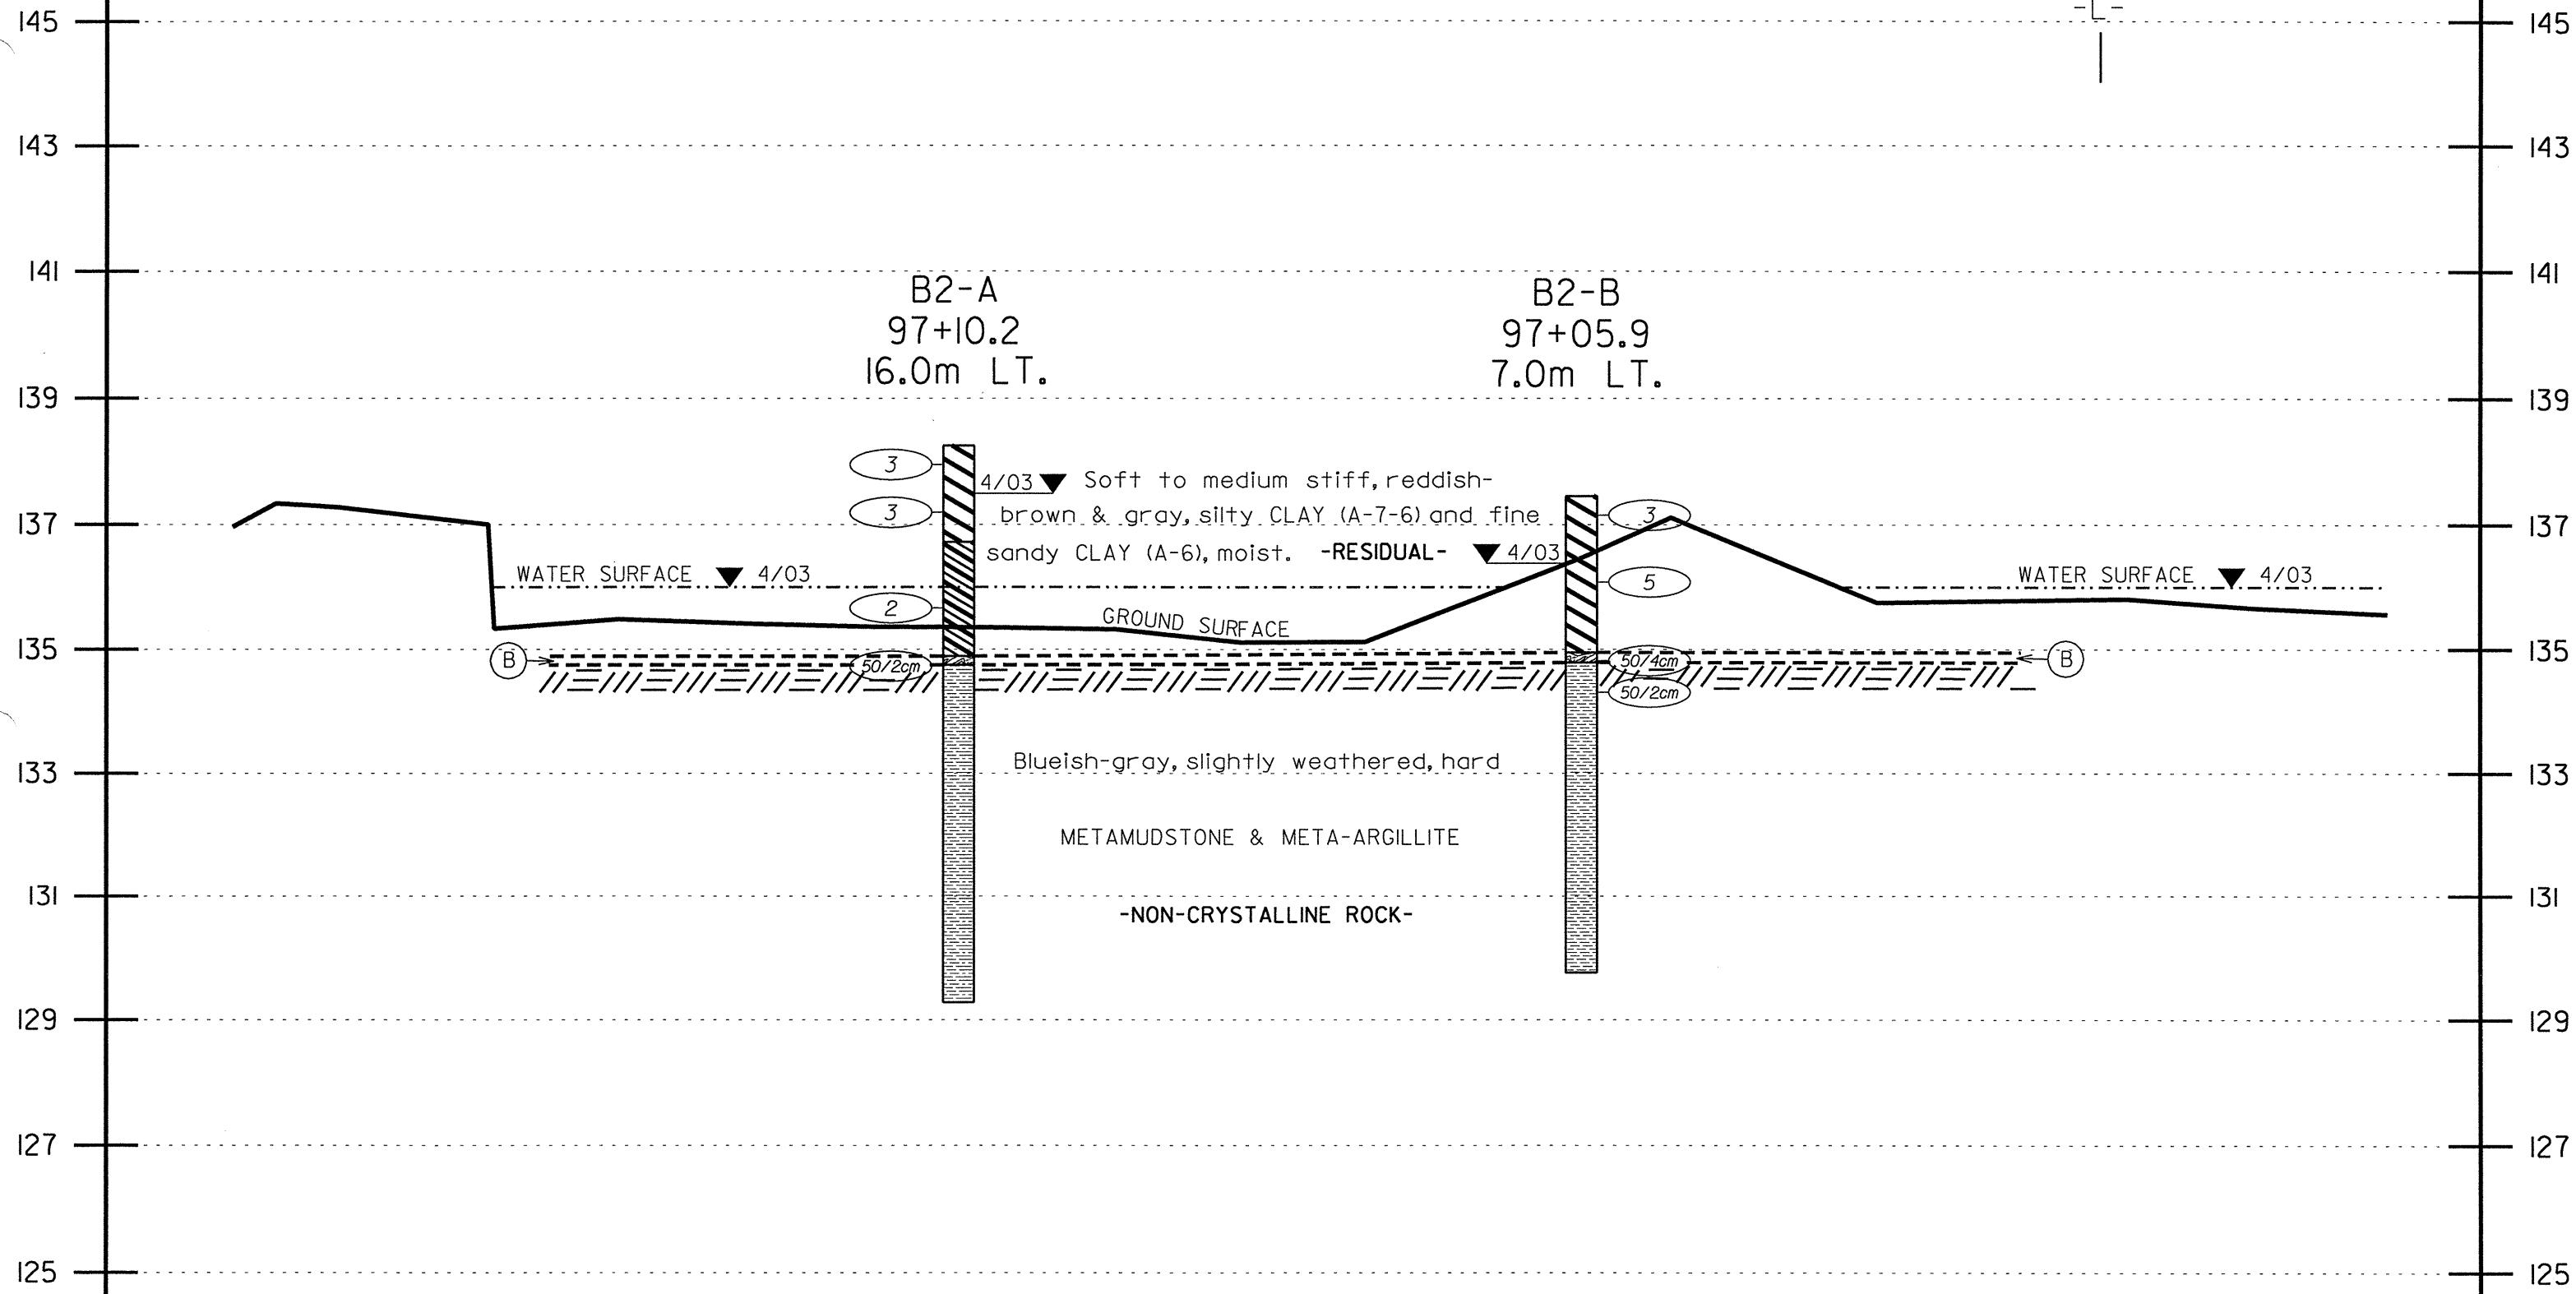

(B) Blueish-gray METAMUDSTONE & META-ARGILLITE. -WEATHERED ROCK-

NOTE: 0 hr. water level not measured due to water introduced for coring.

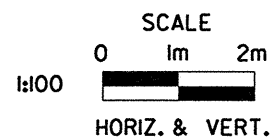

<p>SINCE 1881</p> <p>FROEHLING & ROBERTSON, INC. GEOTECHNICAL • ENVIRONMENTAL • MATERIALS ENGINEERS • LABORATORIES <i>"OVER ONE HUNDRED YEARS OF SERVICE"</i> 310 Hubert Street Raleigh, North Carolina 27603 (919) 828-3441; Fax: (919) 828-5751</p>	CLIENT: N.C. Department of Transportation		
	LOCATION: Bridge on SBL US 421(-L-) over Tick Creek		
	STATE PROJ. No.: 6.529005T	COUNTY: Chatham	
	TIP No.: R-2610B(2)	FA No.: N/A	
	DATE: 5/03	SCALE: 1:100 HORIZ. & VERT.	DRAWING No.: 5