


SECTION THROUGH PROPOSED END BENT 1

CL SURVEY
-L-
|

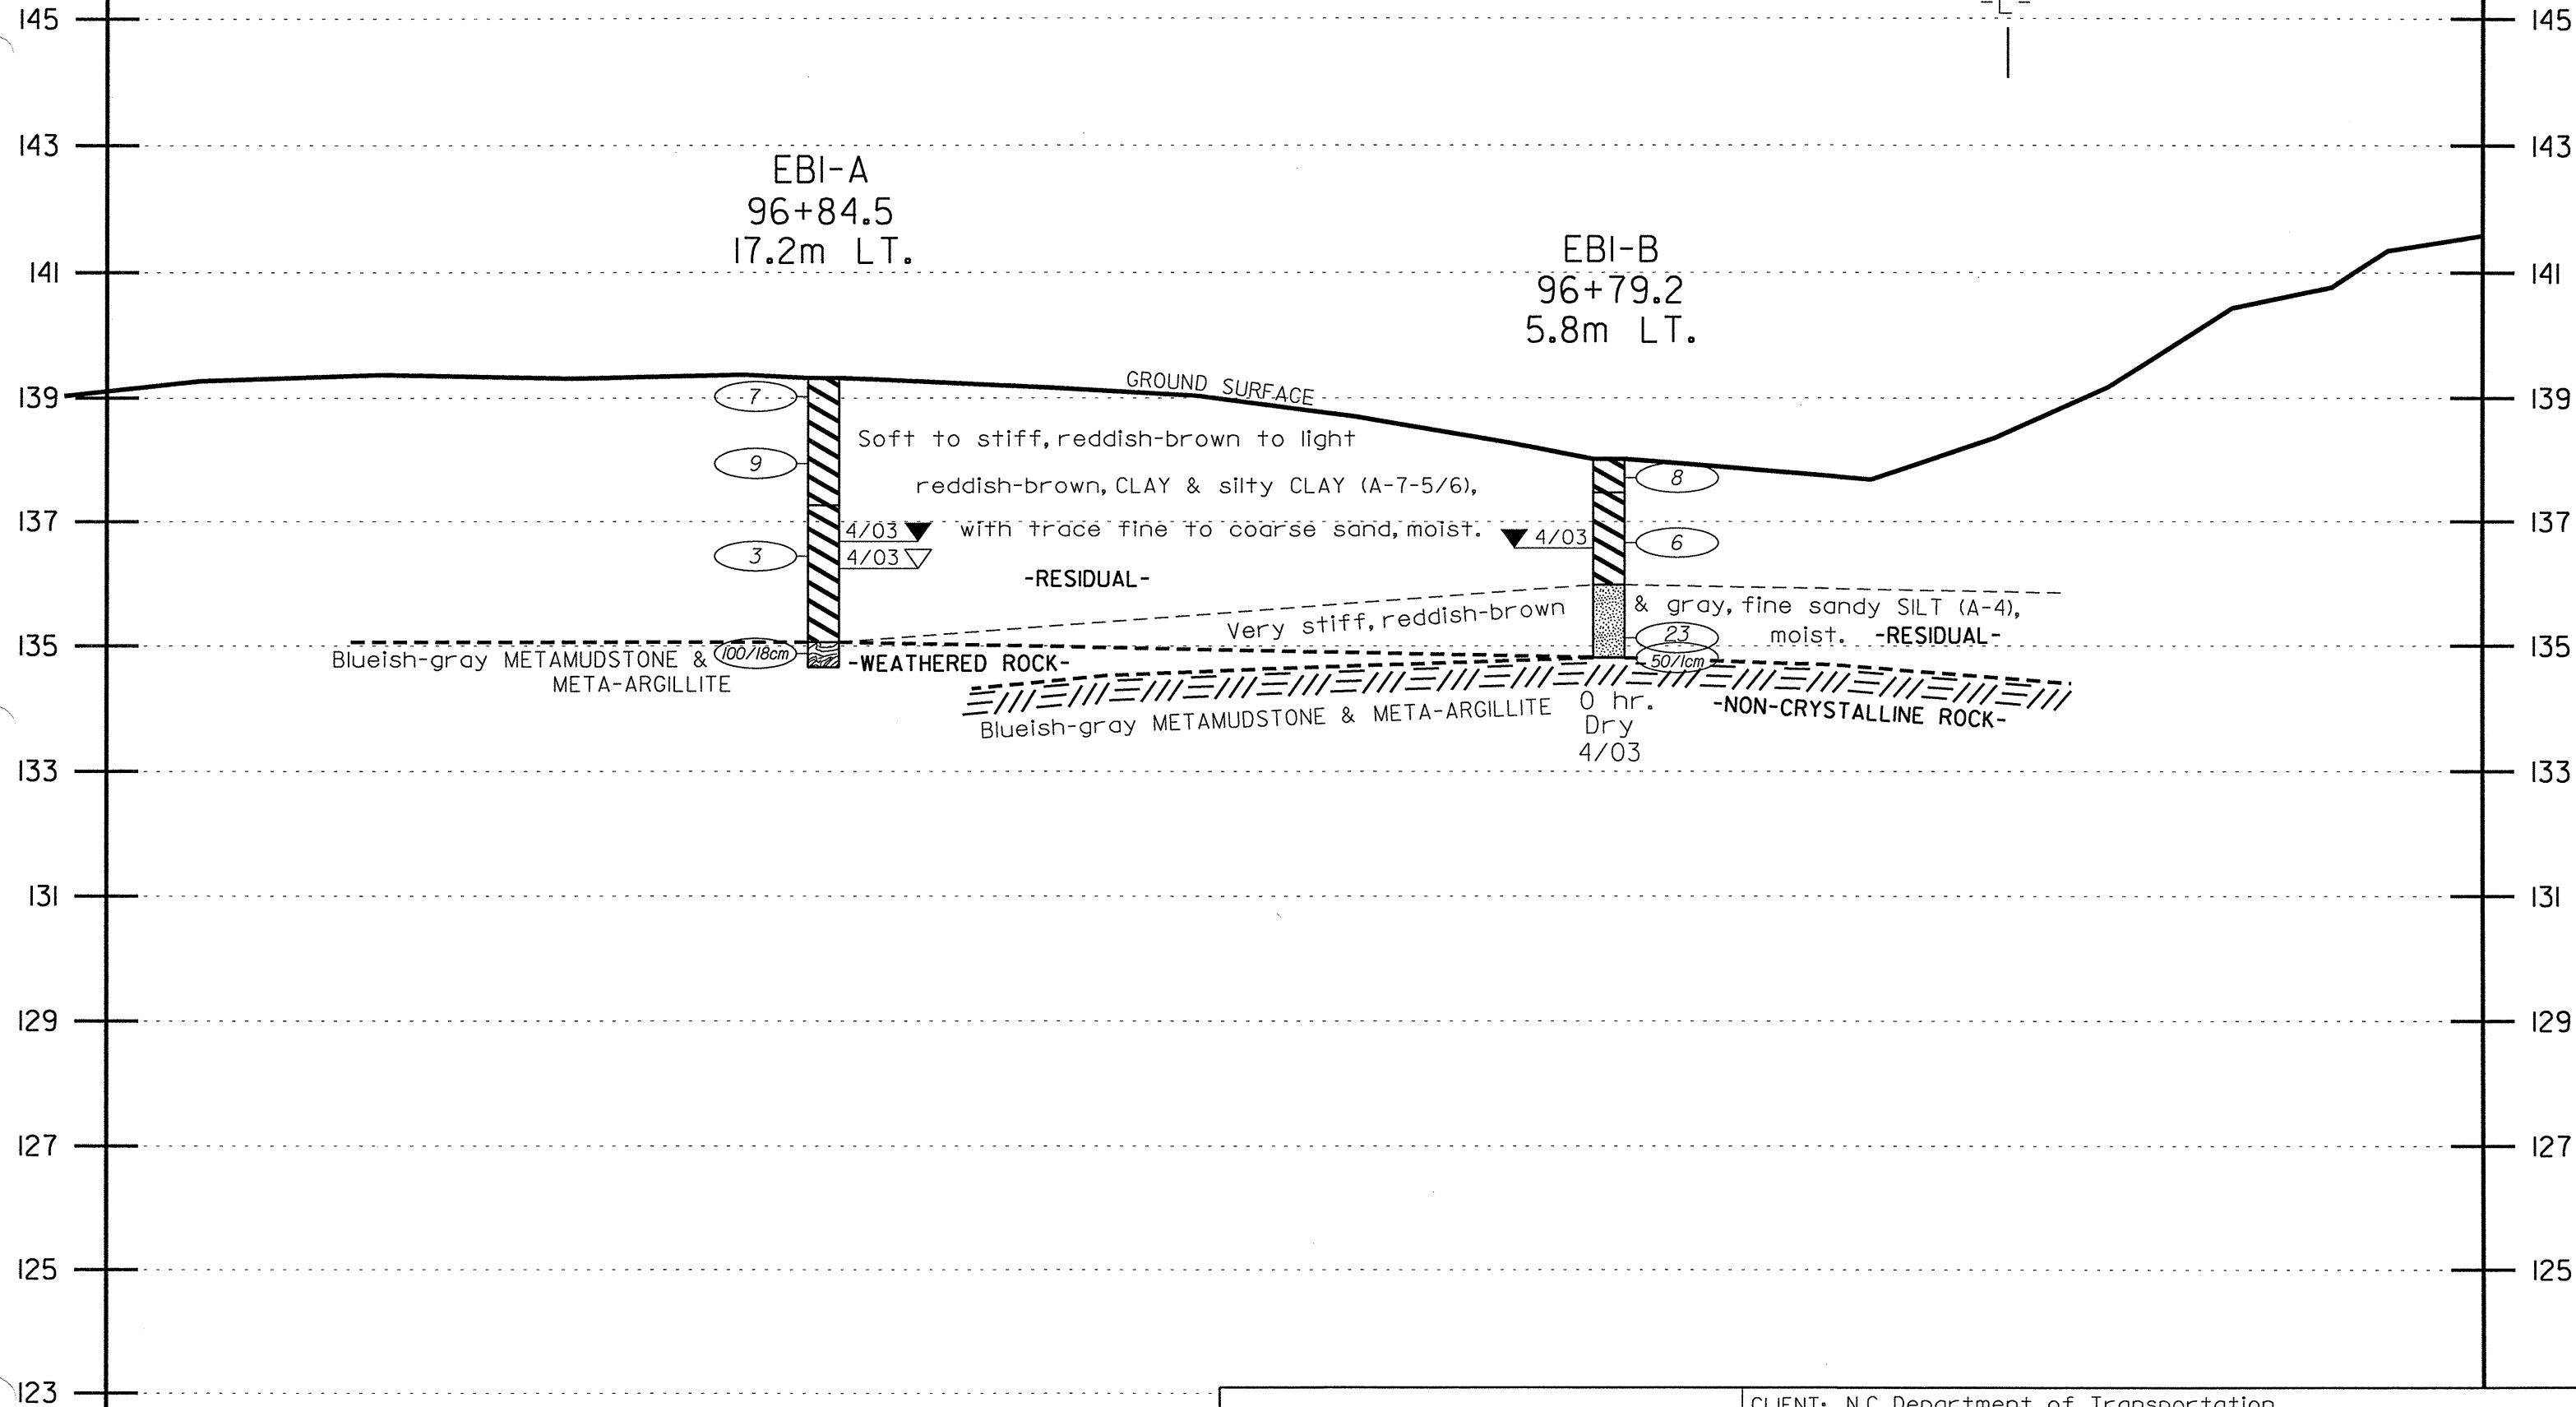

EBI-A
96+84.5
17.2m LT.

EBI-B
96+79.2
5.8m LT.

GROUND SURFACE

Soft to stiff, reddish-brown to light reddish-brown, CLAY & silty CLAY (A-7-5/6),

with trace fine to coarse sand, moist.

-RESIDUAL-

Very stiff, reddish-brown

& gray, fine sandy SILT (A-4), moist.

-RESIDUAL-


Blueish-gray METAMUDSTONE & META-ARGILLITE

-WEATHERED ROCK-

Blueish-gray METAMUDSTONE & META-ARGILLITE

0 hr. Dry 4/03

-NON-CRYSTALLINE ROCK-

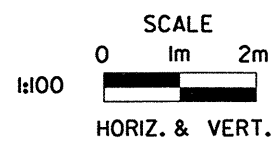

SINCE 1881
F&R
FROEHLING & ROBERTSON, INC.
GEOTECHNICAL • ENVIRONMENTAL • MATERIALS
ENGINEERS • LABORATORIES
"OVER ONE HUNDRED YEARS OF SERVICE"
310 Hubert Street
Raleigh, North Carolina 27603
(919) 828-3441; Fax: (919) 828-5751

CLIENT: N.C. Department of Transportation		
LOCATION: Bridge on SBL US 421(-L-) over Tick Creek		
STATE PROJ. No.: 6.529005T	COUNTY: Chatham	
TIP No.: R-2610B(2)	FA No.: N/A	
DATE: 5/03	SCALE: 1:100 HORIZ. & VERT.	DRAWING No.: 3