



PROFILE 5.8m LEFT OF -L-

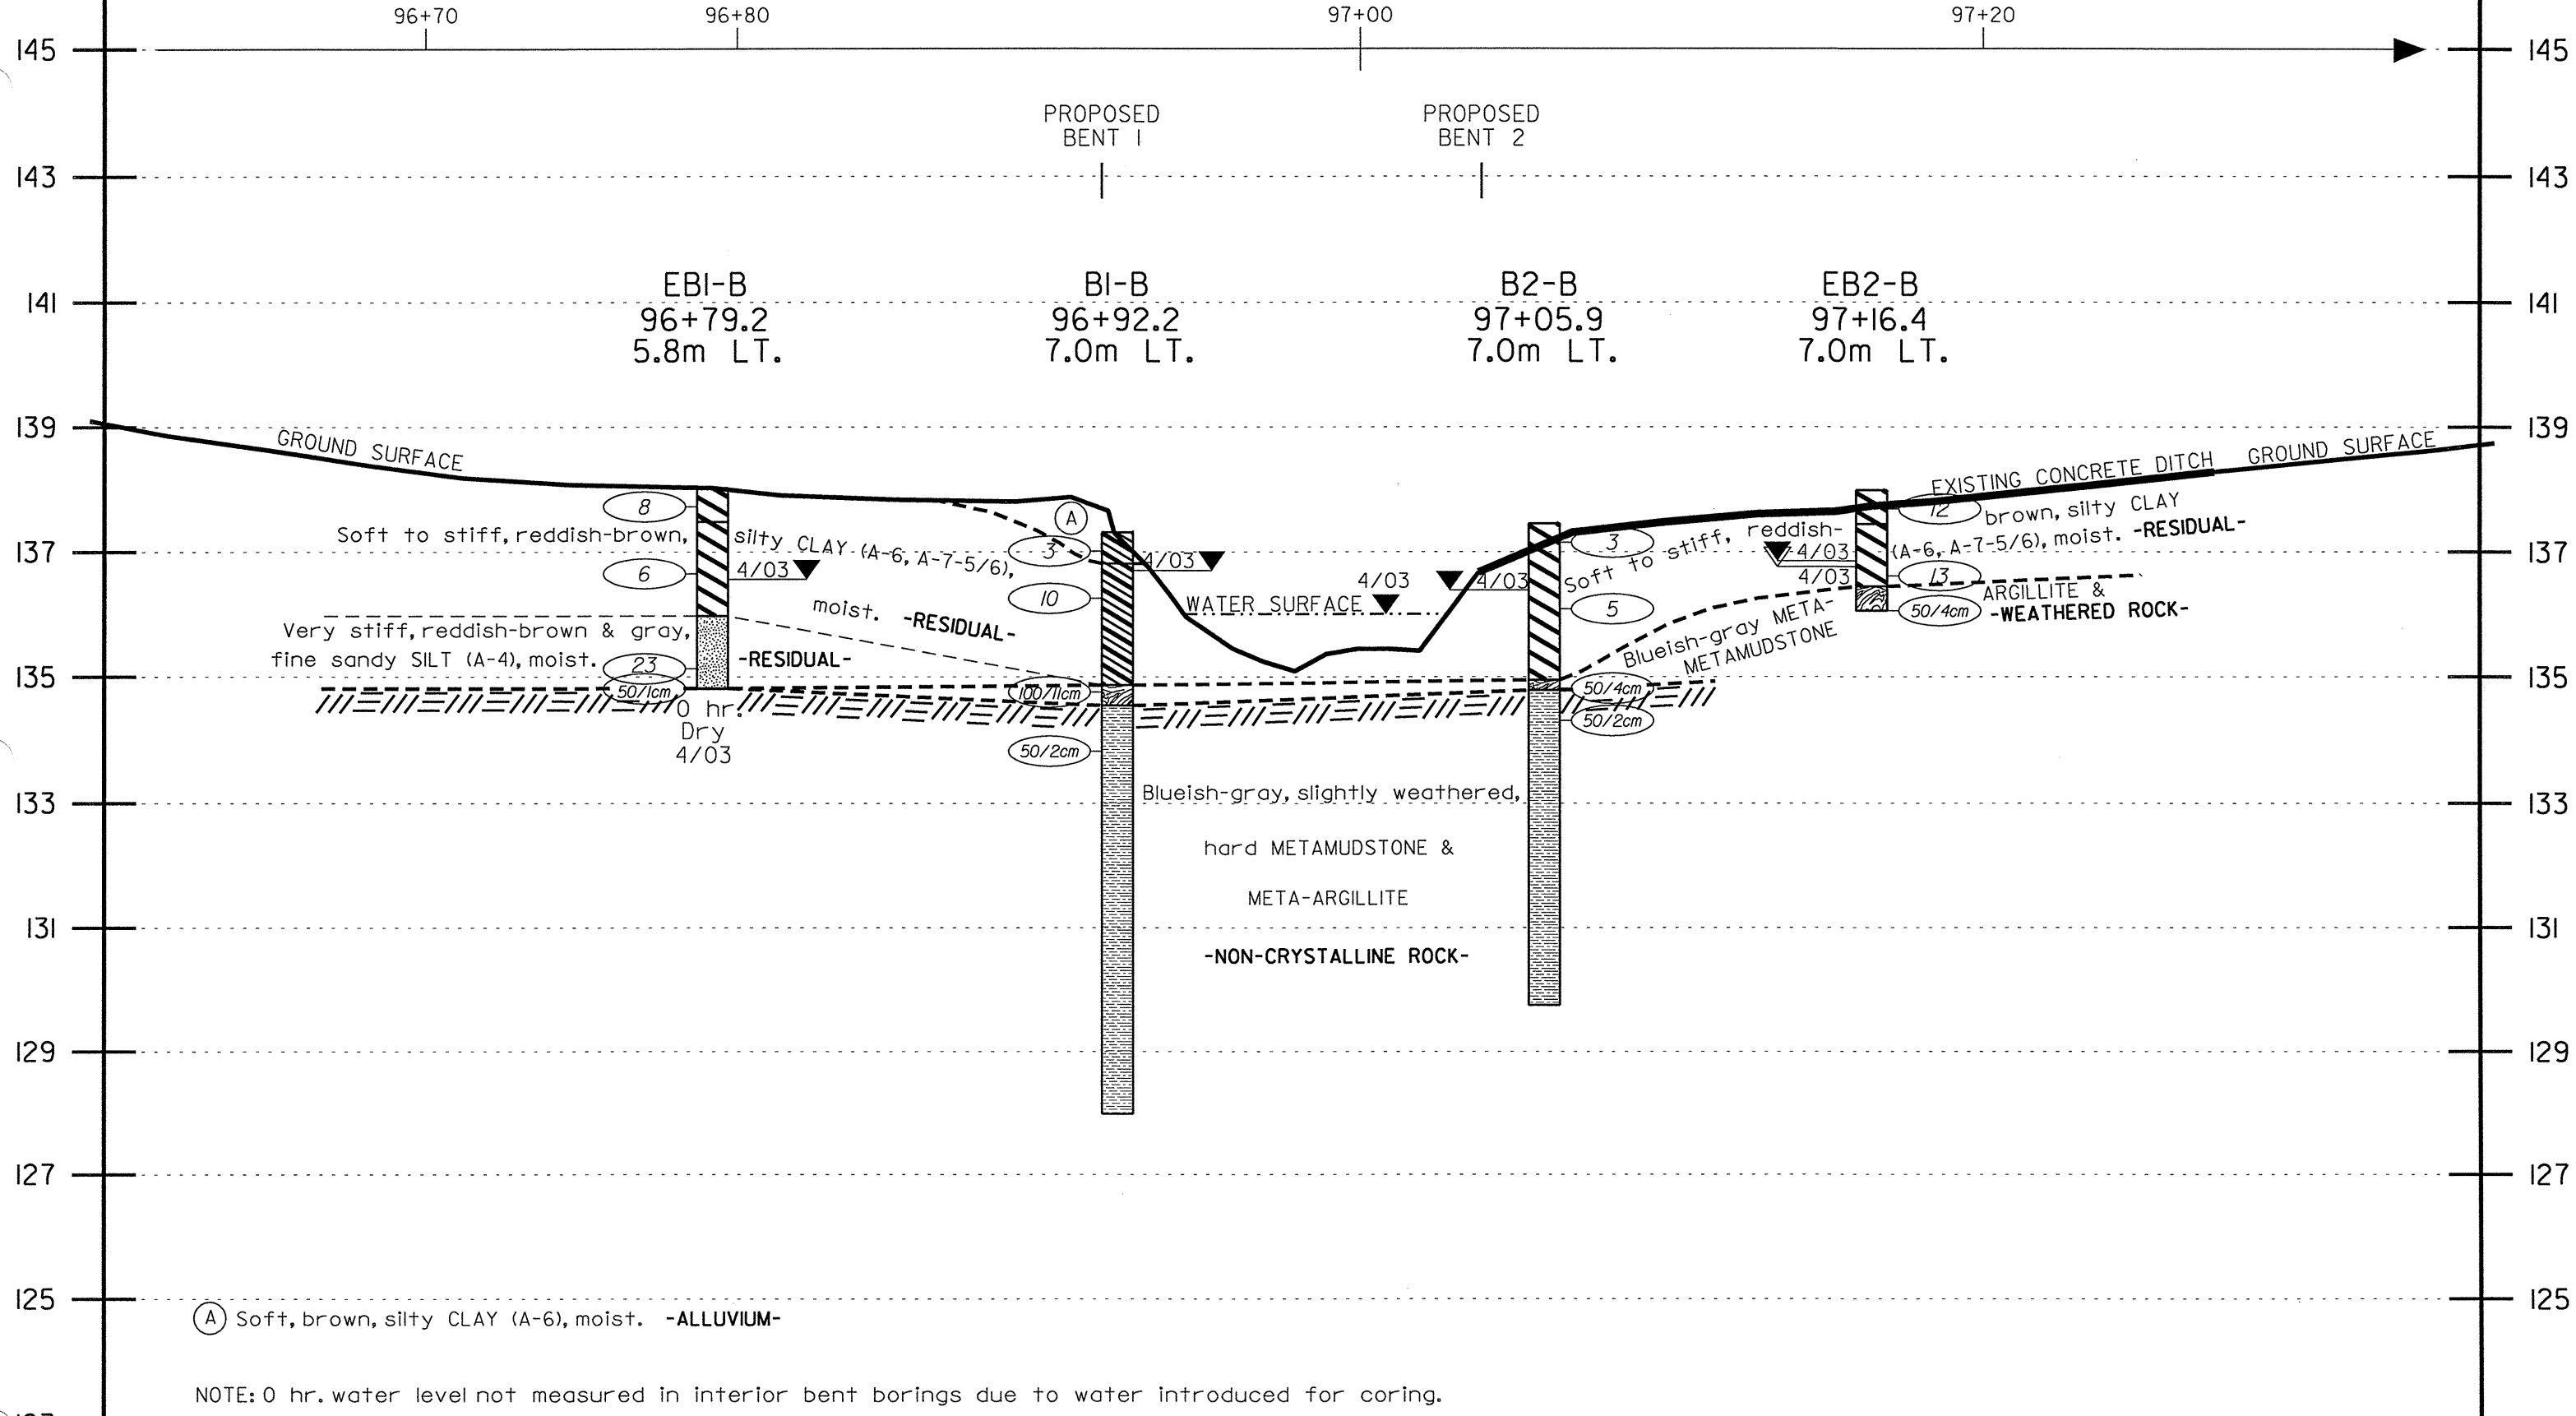

(A) Soft, brown, silty CLAY (A-6), moist. -ALLUVIUM-



 <p>FROEHLING & ROBERTSON, INC. GEOTECHNICAL • ENVIRONMENTAL • MATERIALS ENGINEERS • LABORATORIES "OVER ONE HUNDRED YEARS OF SERVICE" 310 Hubert Street Raleigh, North Carolina 27603 (919) 828-3444; Fax: (919) 828-5751</p>	CLIENT: N.C. Department of Transportation		
	LOCATION: Bridge on SBL US 421(-L-) over Tick Creek		
	STATE PROJ. No.: 6.529005T	COUNTY: Chatham	
	TIP No.: R-2610B(2)	FA No.: N/A	
	DATE: 5/03	SCALE: 1:200 HORIZ., 1:100 VERT.	DRAWING No.: 2