


CROSS SECTION THROUGH PROPOSED END BENT 1
 BRIDGE ON SBL US 421(-L-) OVER BEAR CREEK
 NCDOT PROJECT NO. 6.529005T (R-2610B(1))
 F.A. No. N/A
 CHATHAM COUNTY, NORTH CAROLINA

MACTEC ENGINEERING AND CONSULTING OF GEORGIA, INC.
 RALEIGH, NORTH CAROLINA

REVISIONS	DRAWN: R.R.	DATE: 05/06/03
05/19/03	DFT CHECK: M.B.L.	JOB: 6468-03-0124
	ENG CHECK: S.J.C.	DWG: 5

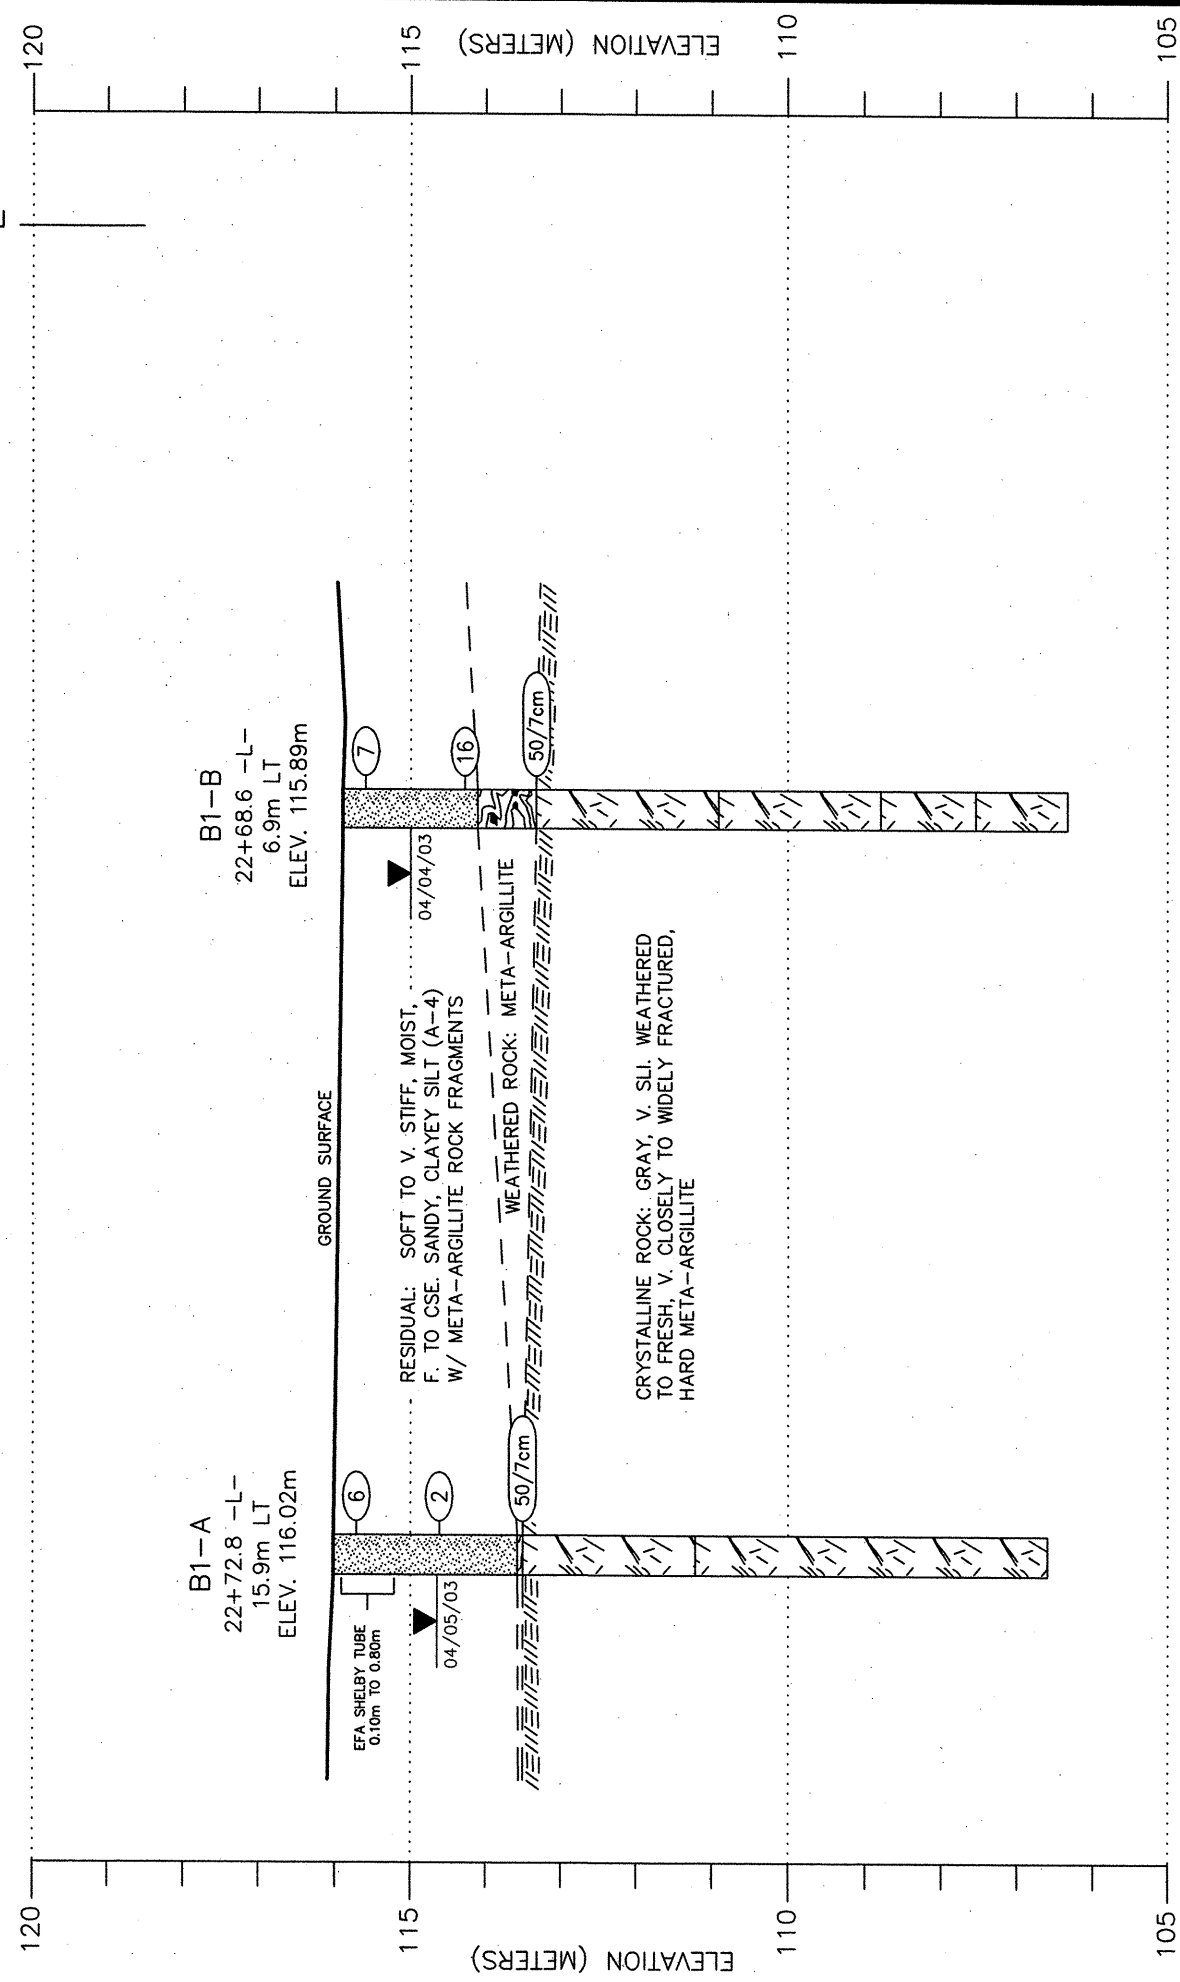

CROSS SECTION THROUGH PROPOSED BENT 1
 BRIDGE ON SBL US 421(-L-) OVER BEAR CREEK
 NCDOT PROJECT NO. 6.529005T (R-2610B(1))
 F.A. No. N/A
 CHATHAM COUNTY, NORTH CAROLINA

MACTEC ENGINEERING AND CONSULTING OF GEORGIA, INC.
 RALEIGH, NORTH CAROLINA

REVISIONS	DRAWN: R.R.	DATE: 05/06/03
05/19/03	DFT CHECK: M.B.L.	JOB: 6468-03-0124
	ENG CHECK: S.J.C.	DWG: 6