

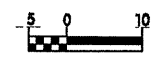


PROJECT REFERENCE NO. R-2610 B		SHEET NO. 42	
R/W SHEET NO.			
ROADWAY DESIGN ENGINEER		HYDRAULICS ENGINEER	
INCOMPLETE PLANS DO NOT USE FOR R/W ACQUISITION PRELIMINARY PLANS DO NOT USE FOR CONSTRUCTION			
CONST. REV. _____		R/W REV. _____	

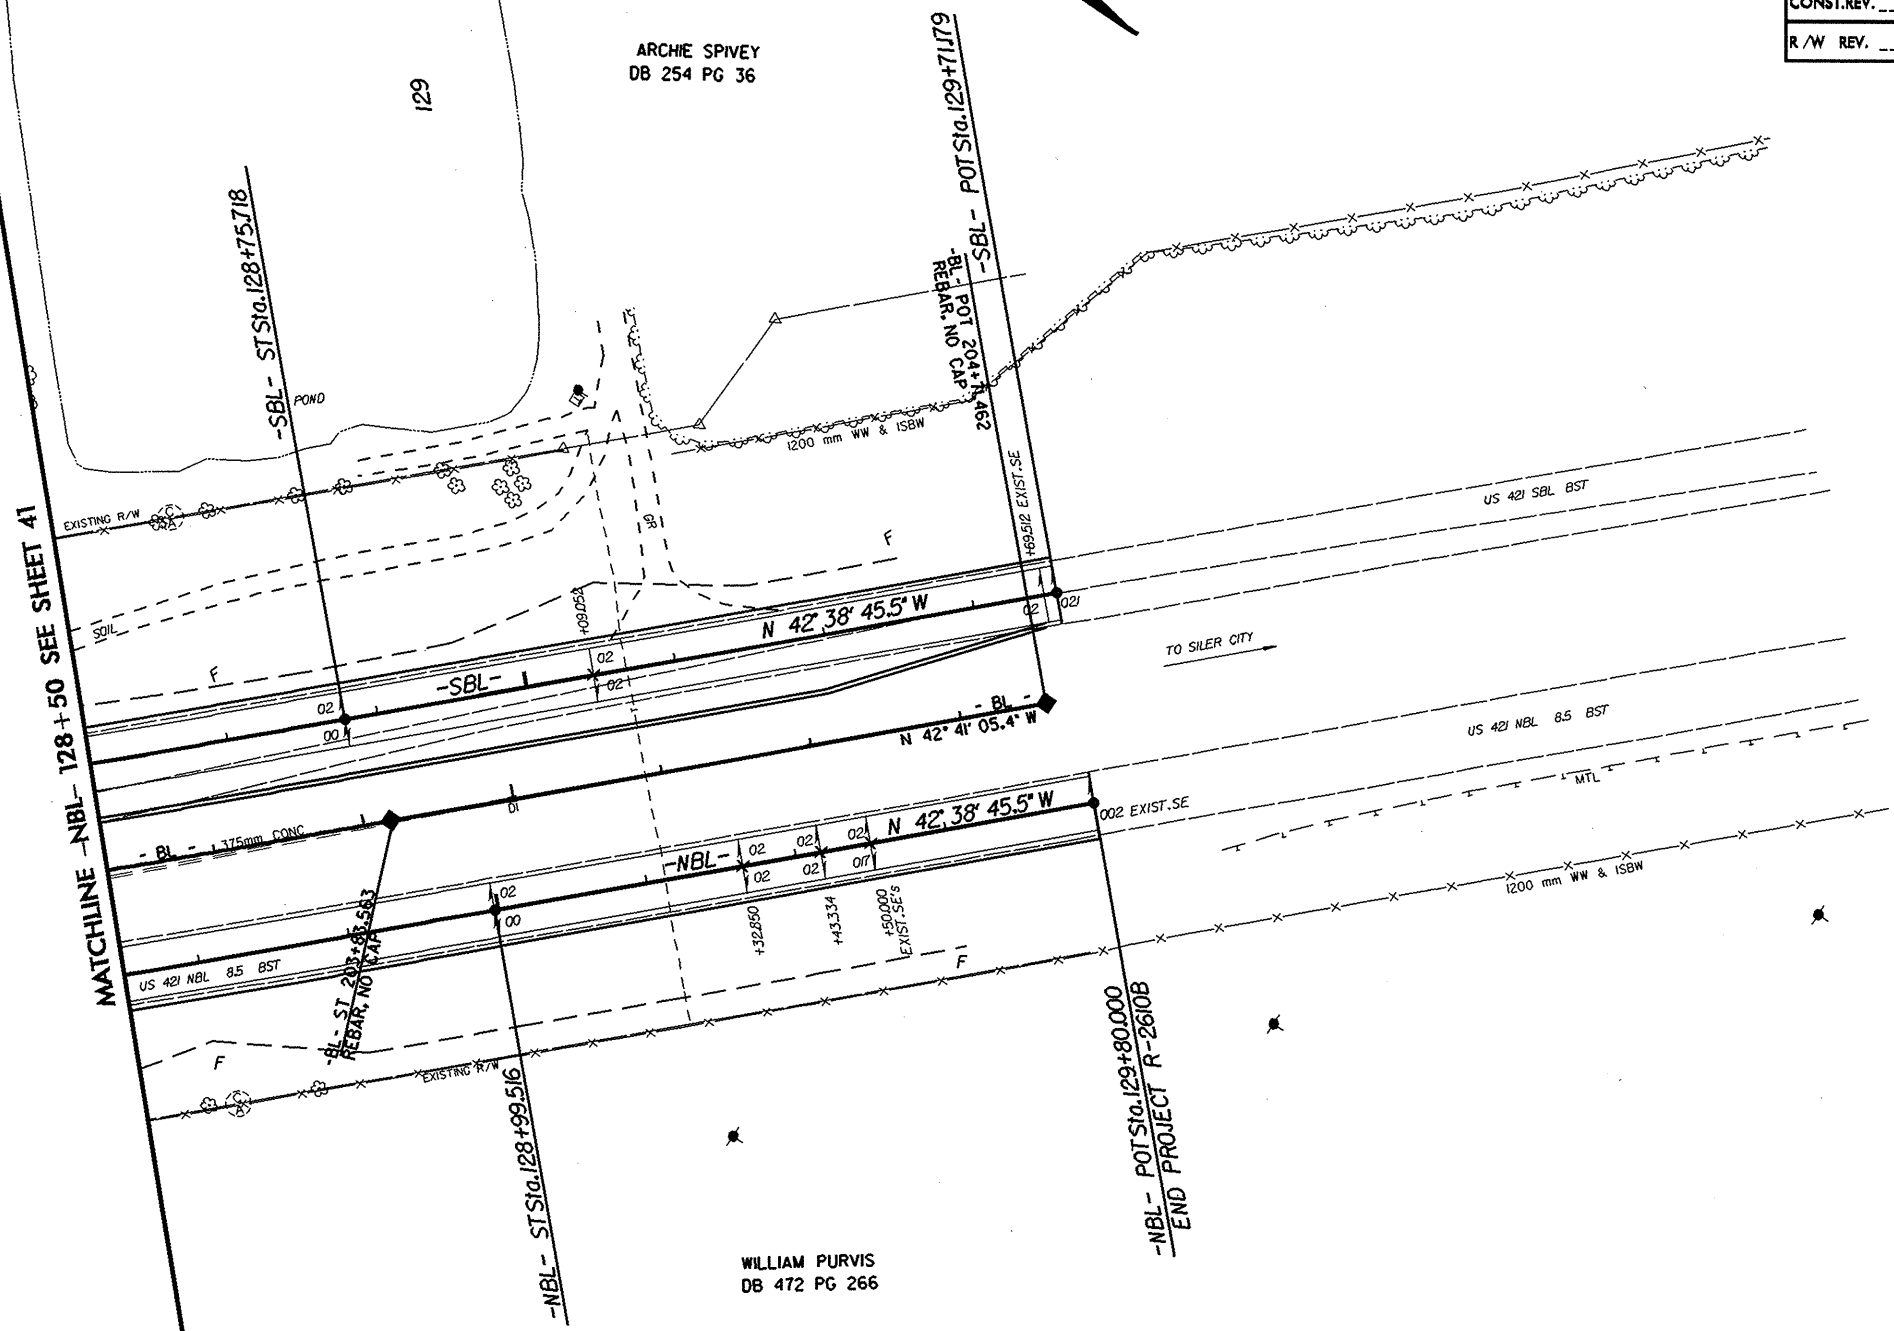

-BL-	-SBL-	-NBL-
Pts Sta 203+53.083	Pts Sta 128+25.721	Pts Sta 128+49.519
fs = 1.08' 07.2"	Os = 1.57' 11.8"	Os = 1.57' 11.8"
Ls = 45.730	Ls = 75.000	Ls = 75.000
Lt = 30.481	Lt = 50.003	Lt = 50.003
St = 15.241	St = 25.003	St = 25.003
	SE = 045	SE = 045

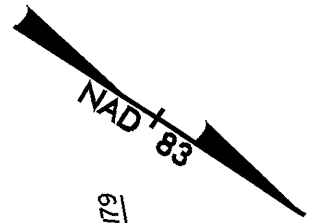

REVISIONS

*****SYSTEMTIME*****
 *****DATE*****
 *****TIME*****