


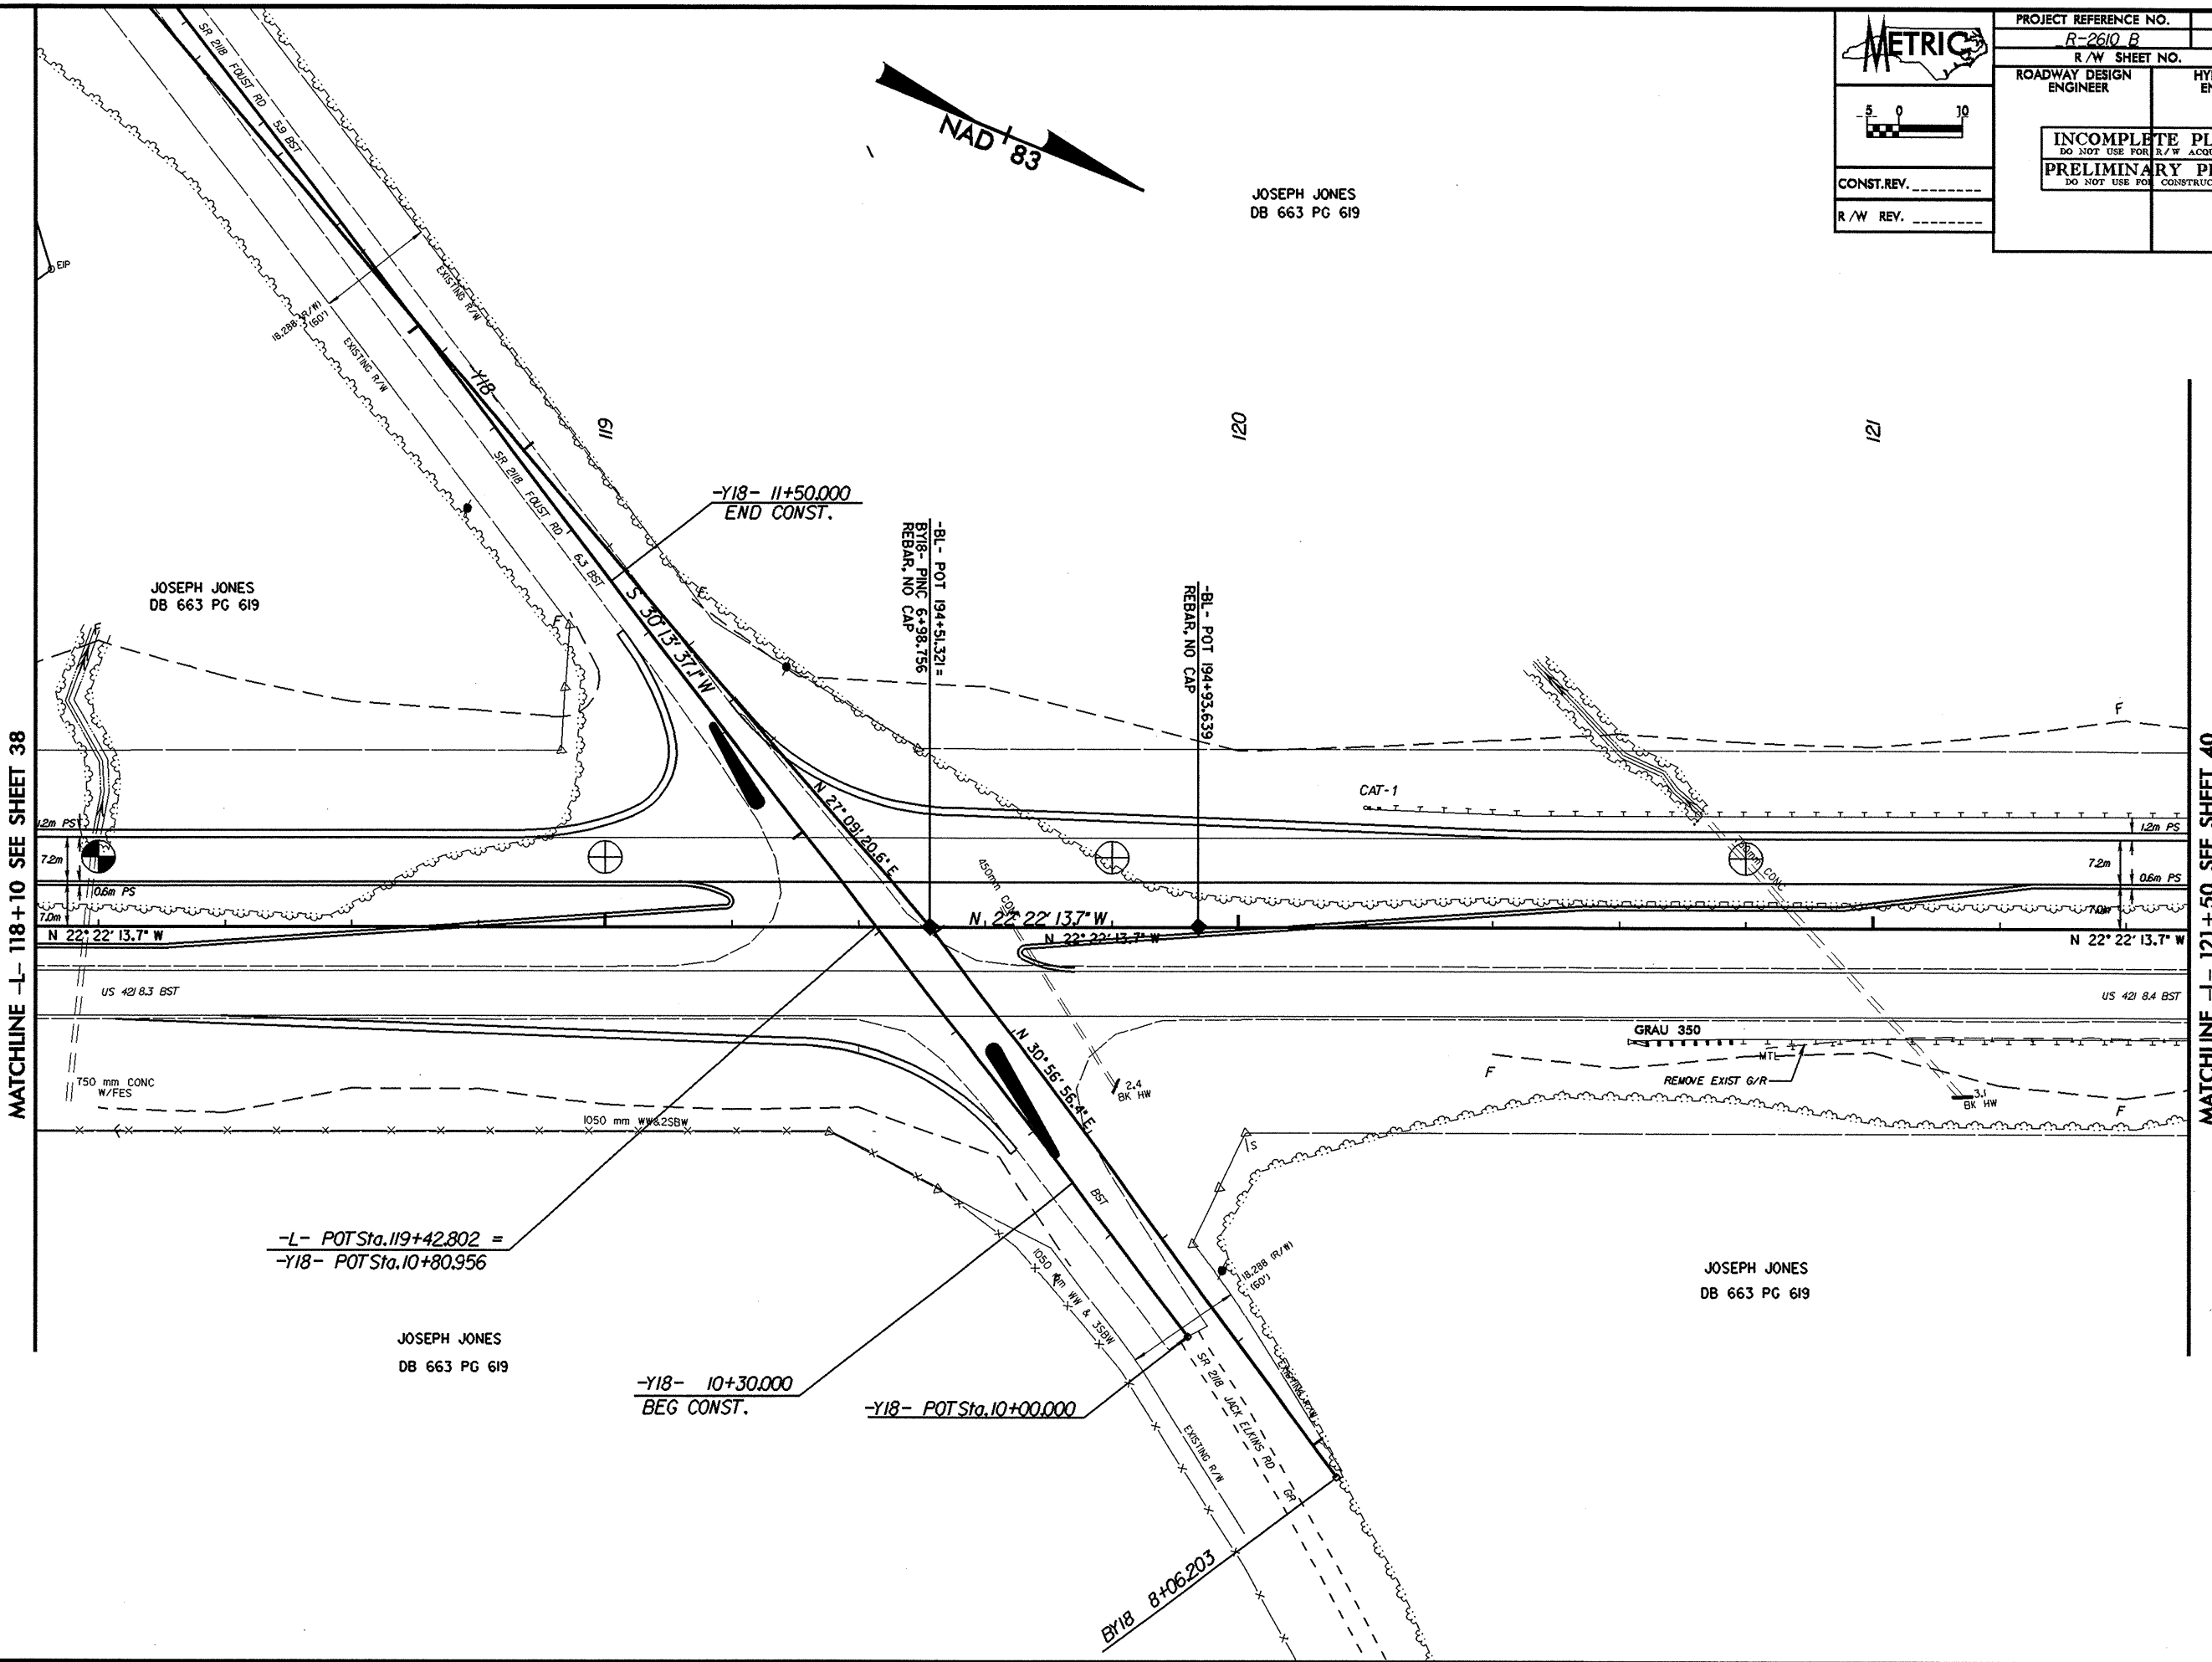

PROJECT REFERENCE NO. <i>R-2610 B</i>		SHEET NO. 39	
R/W SHEET NO.			
ROADWAY DESIGN ENGINEER		HYDRAULICS ENGINEER	
INCOMPLETE PLANS DO NOT USE FOR R/W ACQUISITION		PRELIMINARY PLANS DO NOT USE FOR CONSTRUCTION	
CONST. REV. _____		R/W REV. _____	



JOSEPH JONES
DB 663 PG 619



JOSEPH JONES
DB 663 PG 619

JOSEPH JONES
DB 663 PG 619

JOSEPH JONES
DB 663 PG 619

REVISIONS

*****SYTIME*****
*****DGN*****
*****DWG*****
*****PLOT*****
*****DATE*****