


PROJECT REFERENCE NO. <i>R-2610 B</i>		SHEET NO. <i>38</i>	
R/W SHEET NO.			
ROADWAY DESIGN ENGINEER		HYDRAULICS ENGINEER	
INCOMPLETE PLANS <small>DO NOT USE FOR R/W ACQUISITION</small> PRELIMINARY PLANS <small>DO NOT USE FOR CONSTRUCTION</small>			
CONST. REV. _____		R/W REV. _____	



TOWNSEND FARMS, INC.
DB 489 PG 795
PB 17 PG 8

JOSEPH JONES
DB 663 PG 619

JOSEPH JONES
DB 663 PG 619

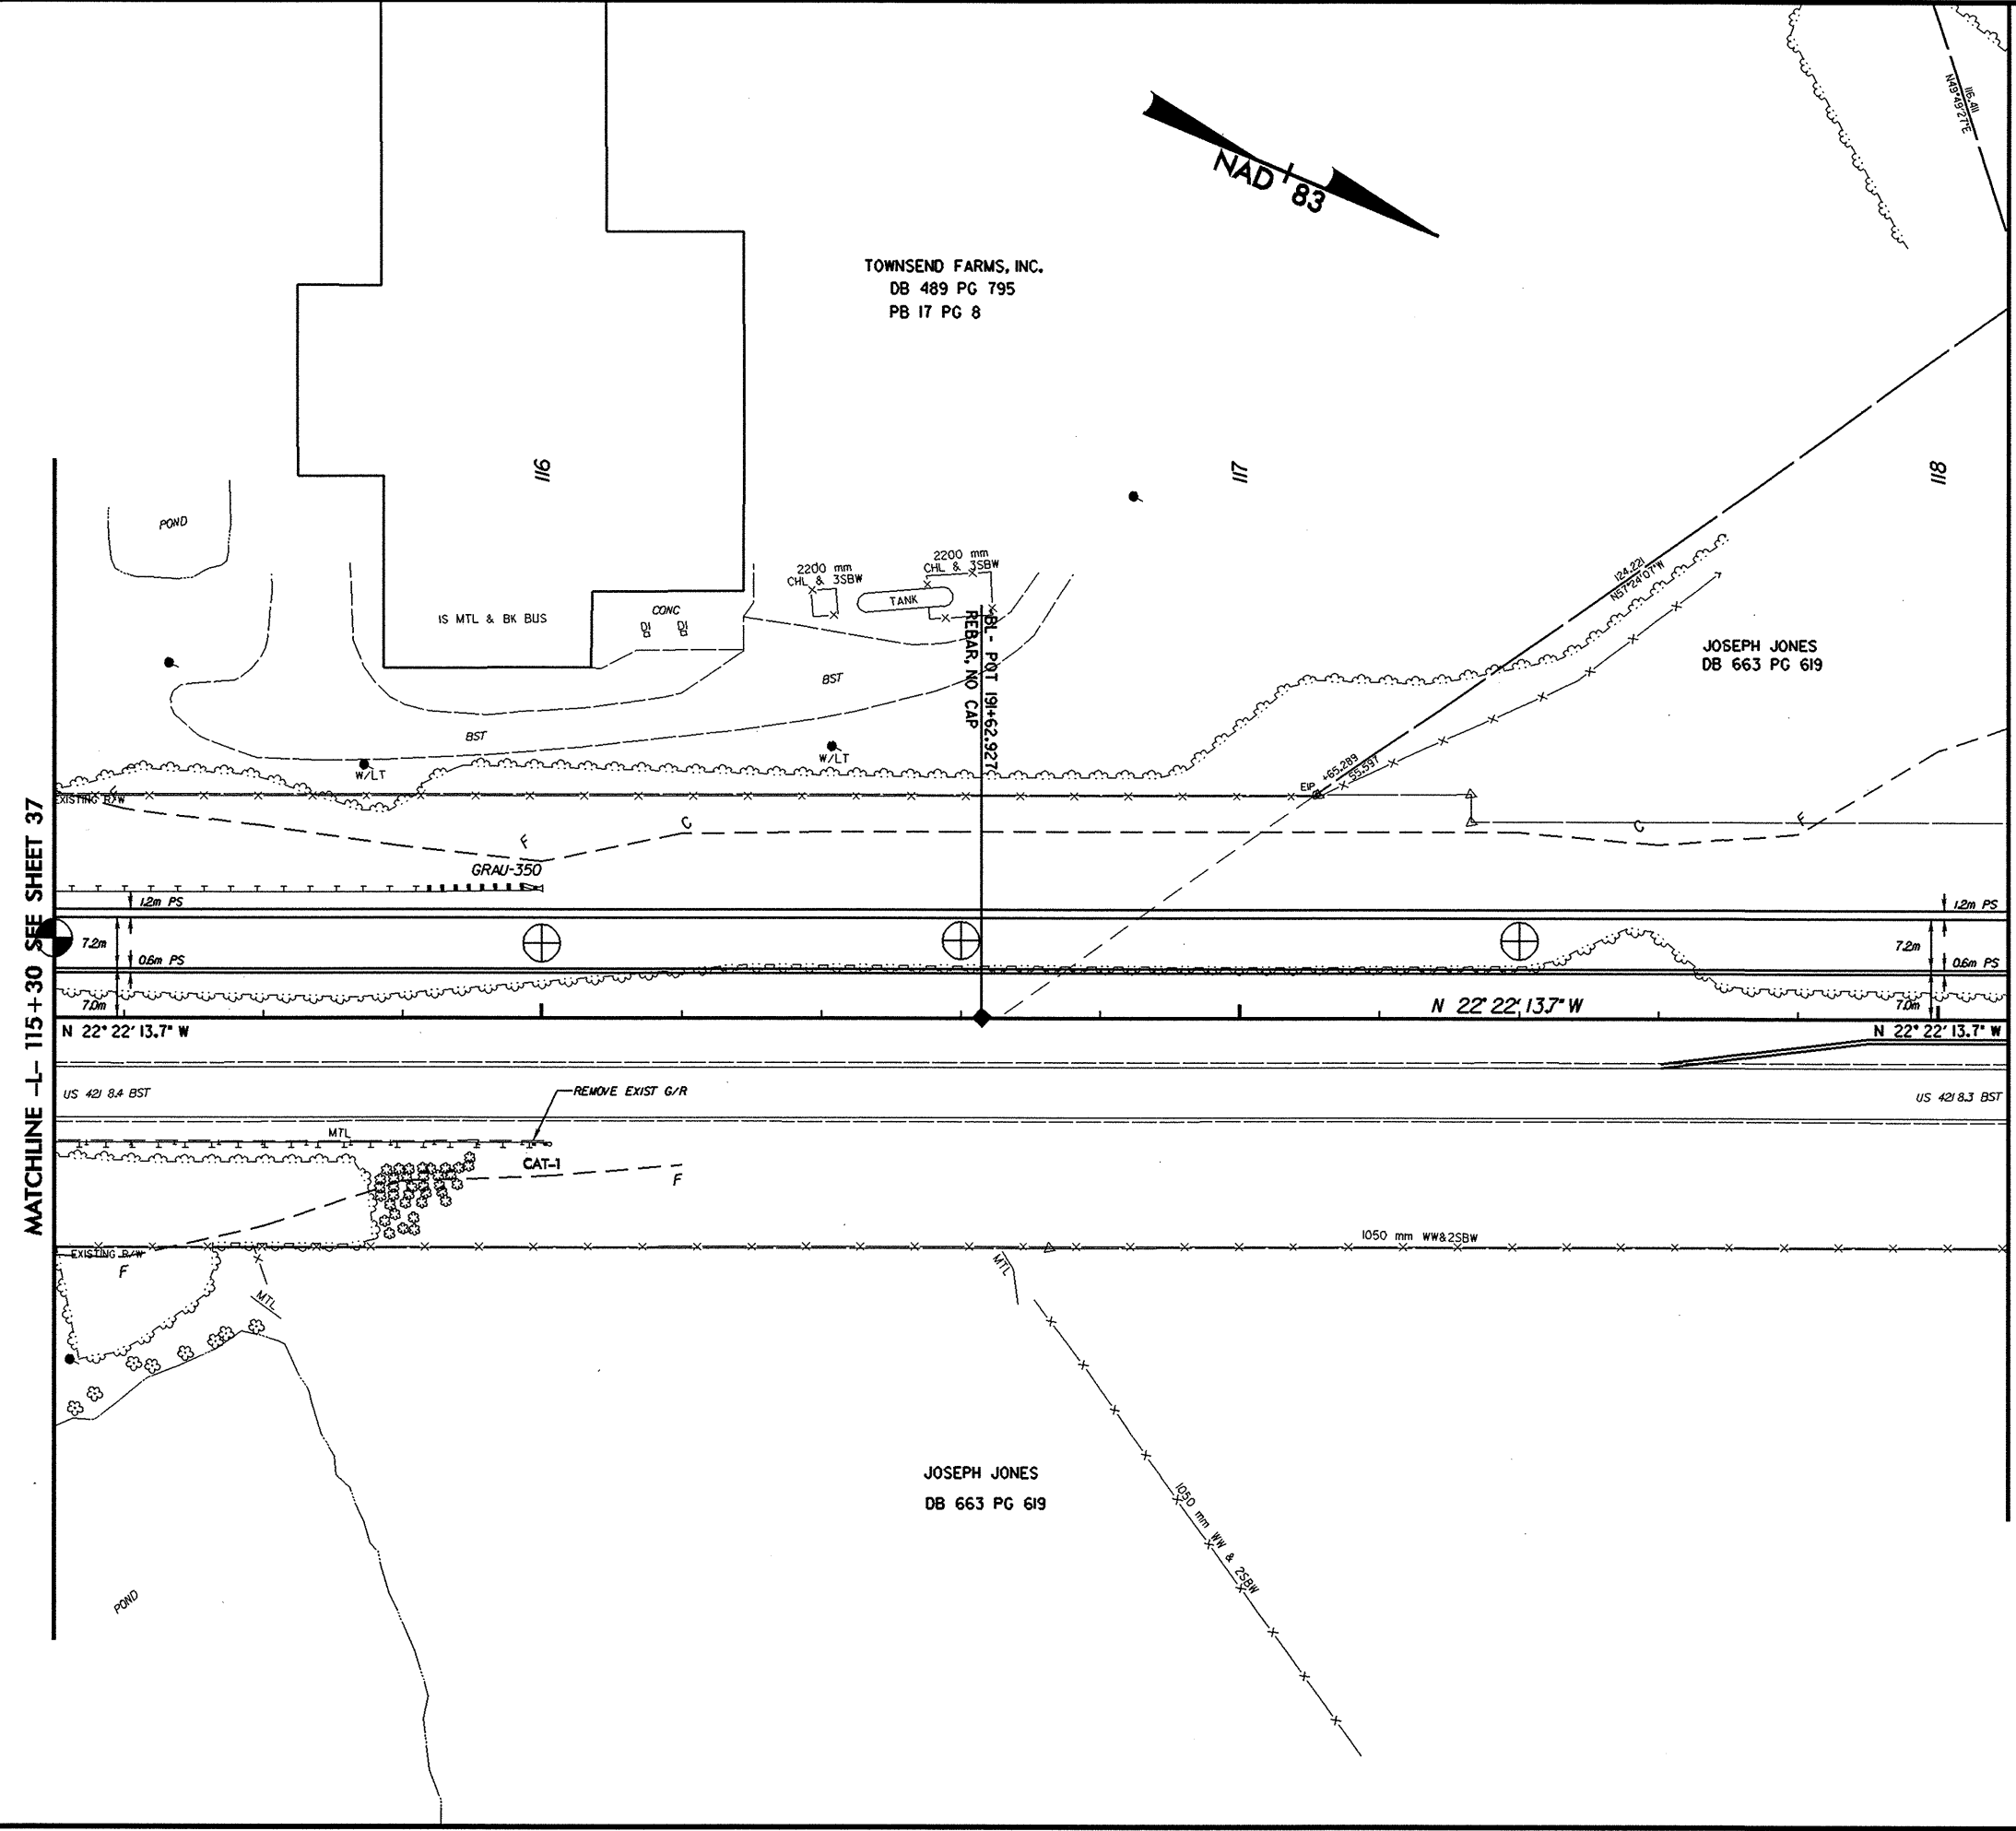

REVISIONS

*****SYSTEMS*****
*****DRAWING*****
*****DATE*****