





0.017.003

	PROJECT REFERENCE NO.	SHEET NO.
	R-2610 B	34
	R/W SHEET NO.	
	ROADWAY DESIGN ENGINEER	HYDRAULICS ENGINEER
<p>INCOMPLETE PLANS DO NOT USE FOR R/W ACQUISITION</p> <p>PRELIMINARY PLANS DO NOT USE FOR CONSTRUCTION</p>		
CONST. REV. _____		
R/W REV. _____		



LILLIAN WEBSTER
DB FC PG 478

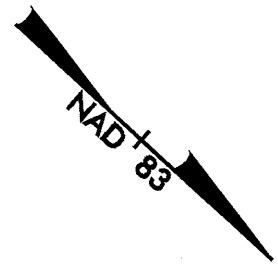BRENDA GAY
DB 515 PG 49
DB 522 PG 867
PB 13 PG 32

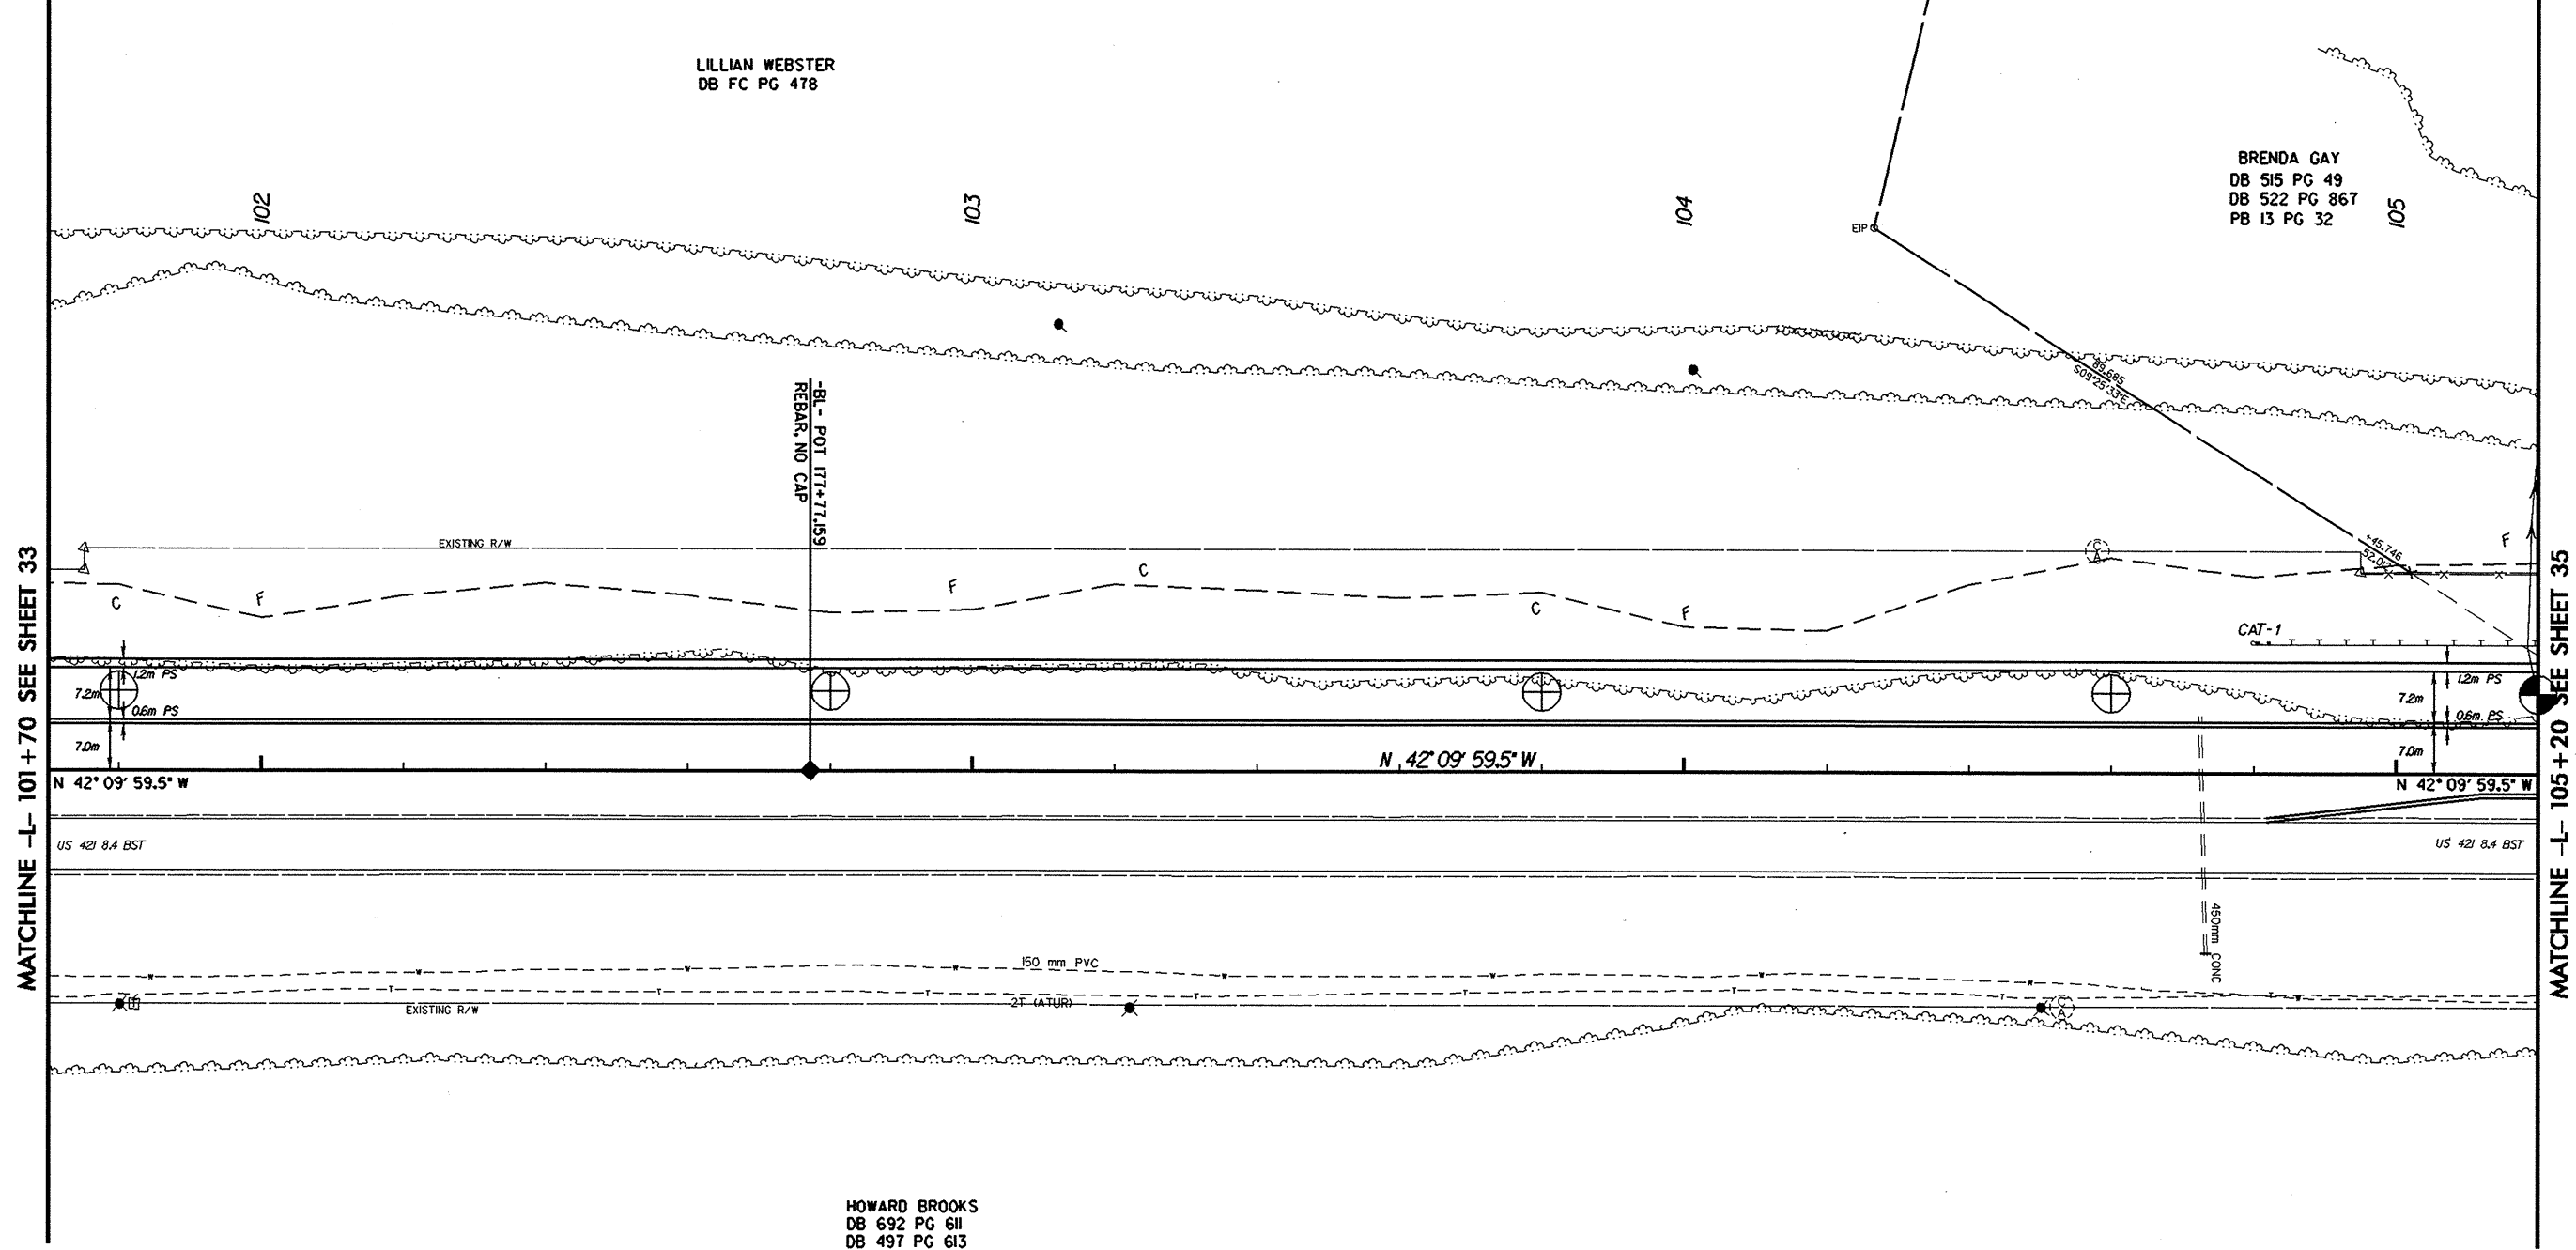

HOWARD BROOKS
DB 692 PG 611
DB 497 PG 613

REVISIONS

MATCHLINE -L- 101+70 SEE SHEET 33

MATCHLINE -L- 105+20 SEE SHEET 35

*****SYSTEMTIME*****
*****DATE*****
*****TIME*****
*****PAGE*****