
	PROJECT REFERENCE NO.	SHEET NO.
	R-2610 B	33
	R/W SHEET NO.	
	ROADWAY DESIGN ENGINEER	HYDRAULICS ENGINEER
CONST. REV. _____	<b>INCOMPLETE PLANS</b> DO NOT USE FOR R/W ACQUISITION <b>PRELIMINARY PLANS</b> DO NOT USE FOR CONSTRUCTION	
R/W REV. _____		



LILLIAN WEBSTER  
DB FC PG 478

69

100

101

-BL- POT 174+41.232  
REBAR, NO CAP

1050mm WW&2SBW

1050 mm & 255 mm

B  
ABAND


S

25FD  
ABAND

ROCK WALL

MATCHLINE -L- 98+20 SEE SHEET 32

MATCHLINE -L- 101+70 SEE SHEET 34

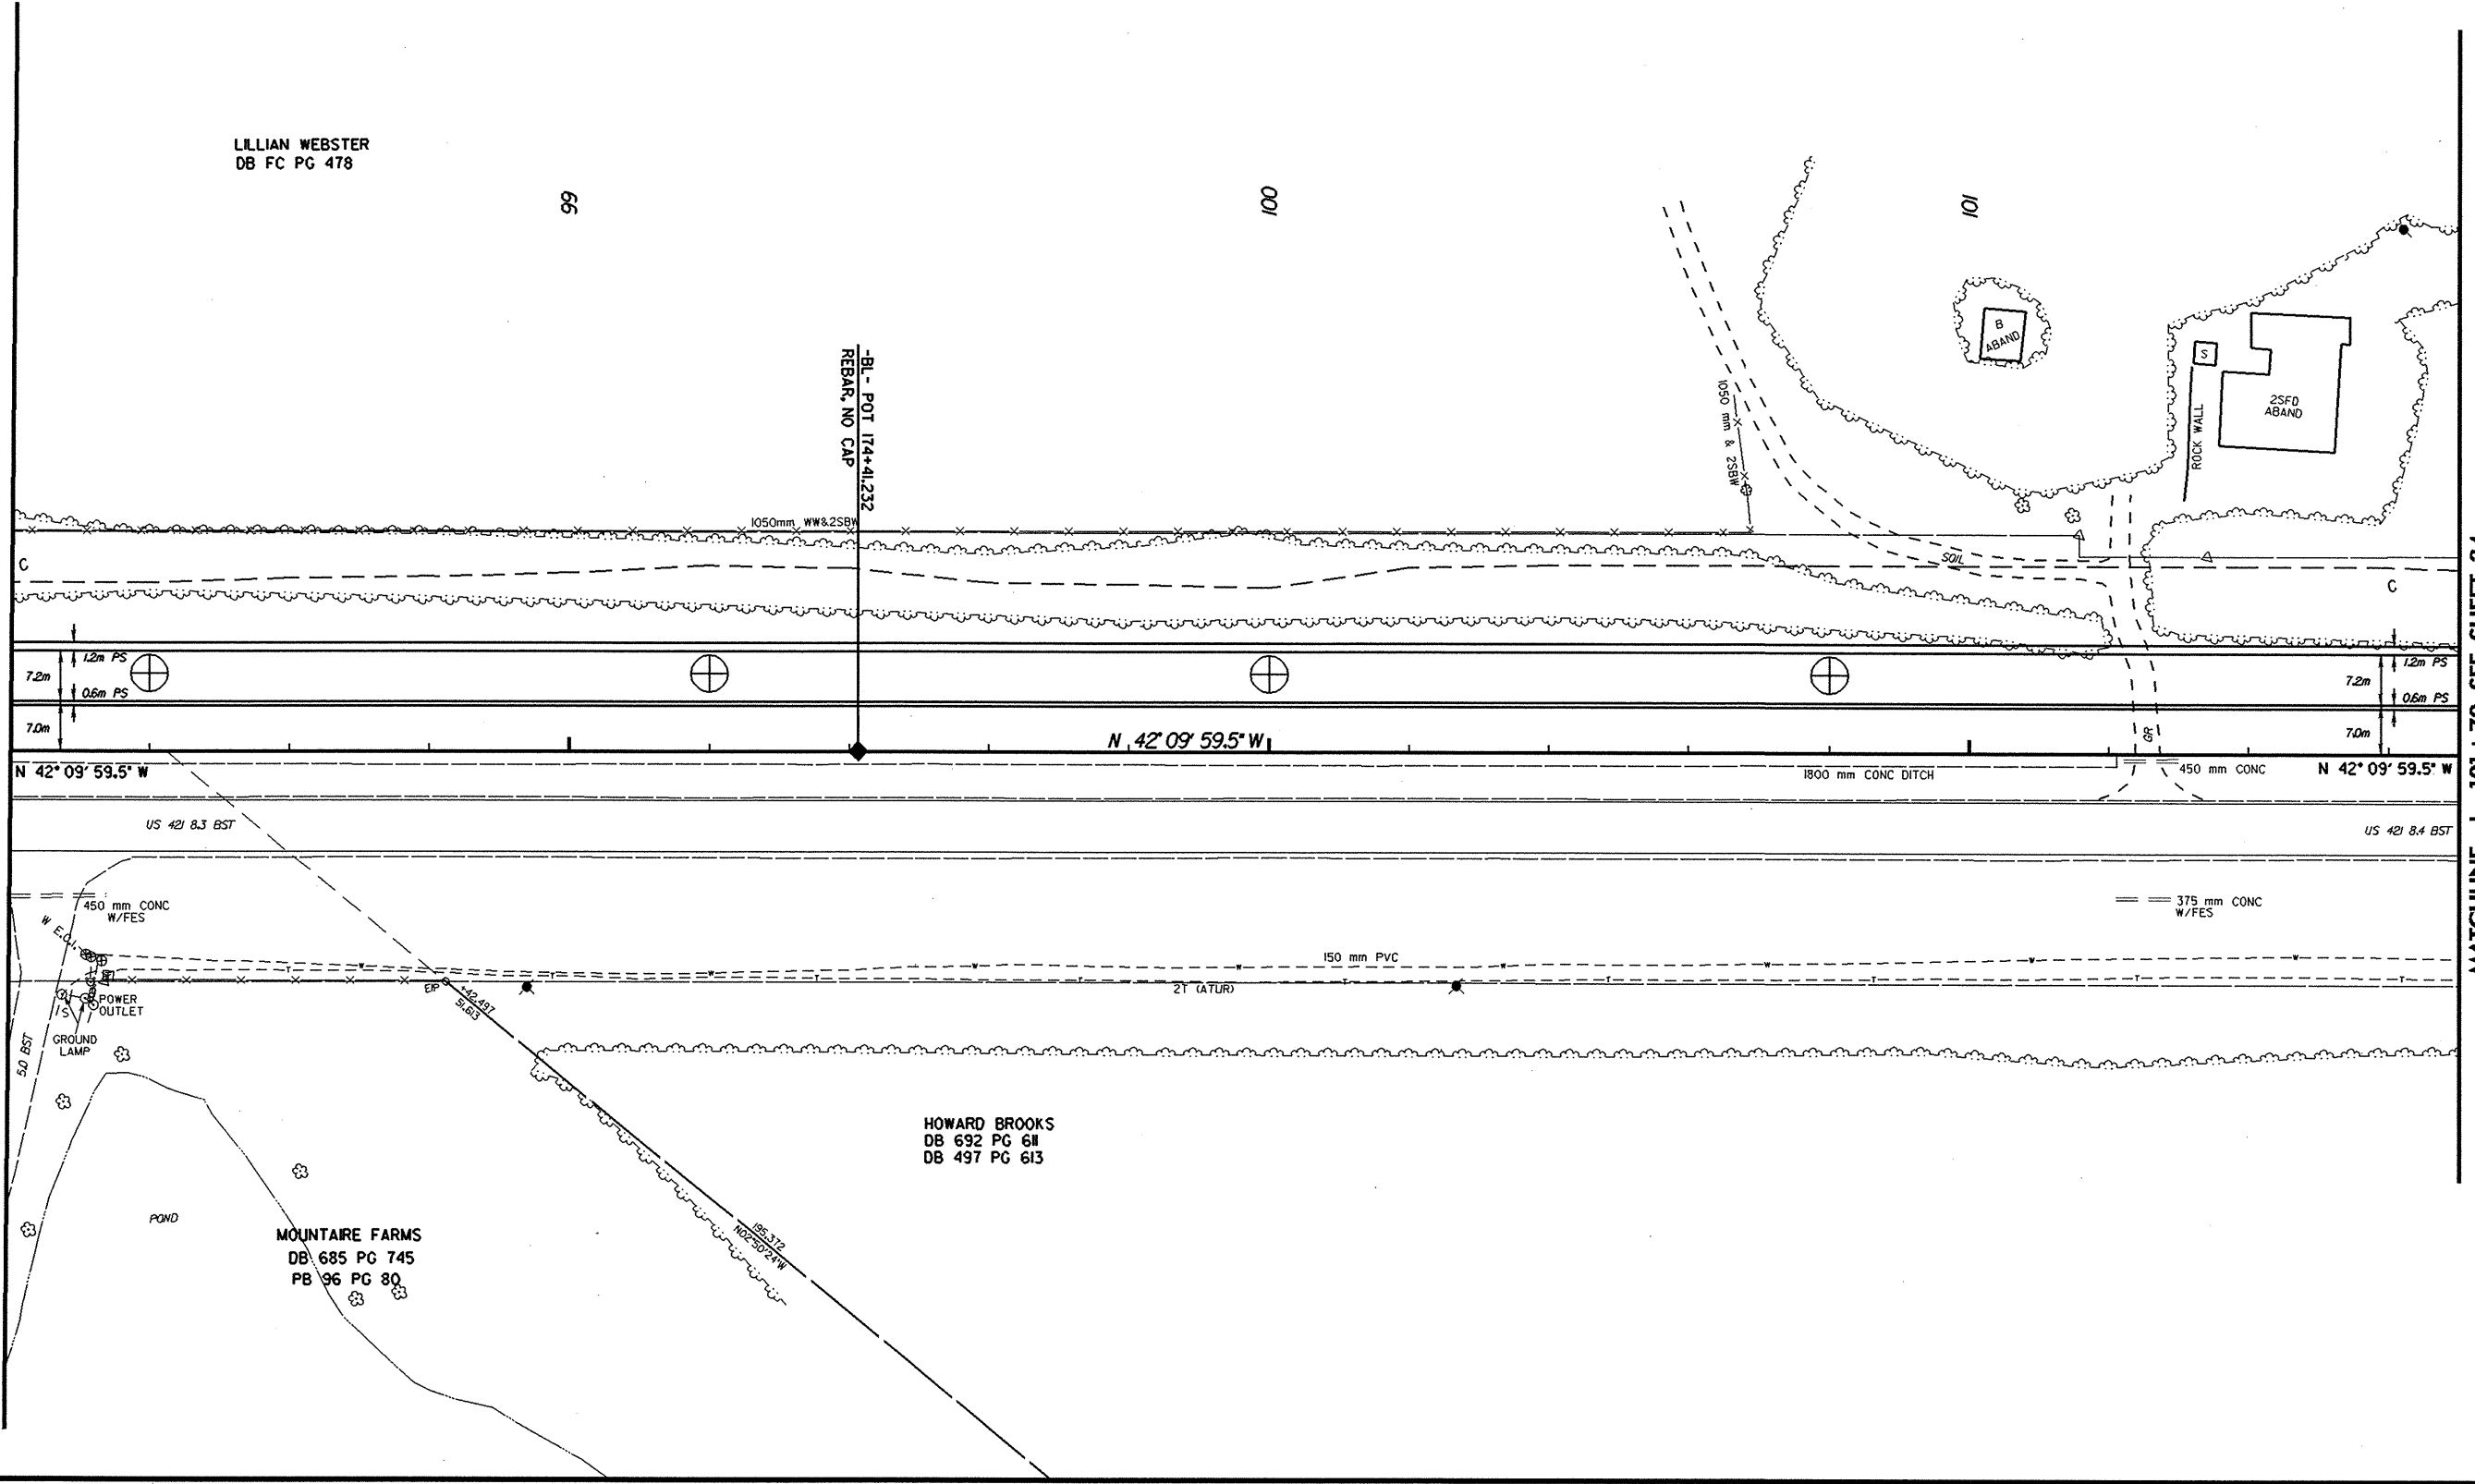

HOWARD BROOKS  
DB 692 PG 611  
DB 497 PG 613

MOUNTAIRE FARMS  
DB 685 PG 745  
PB 96 PG 80

REVISIONS

\*\*\*\*\*SYSTEMTIME\*\*\*\*\*  
\*\*\*\*\*DOWNS\*\*\*\*\*  
\*\*\*\*\*\*\*\*\*\*