
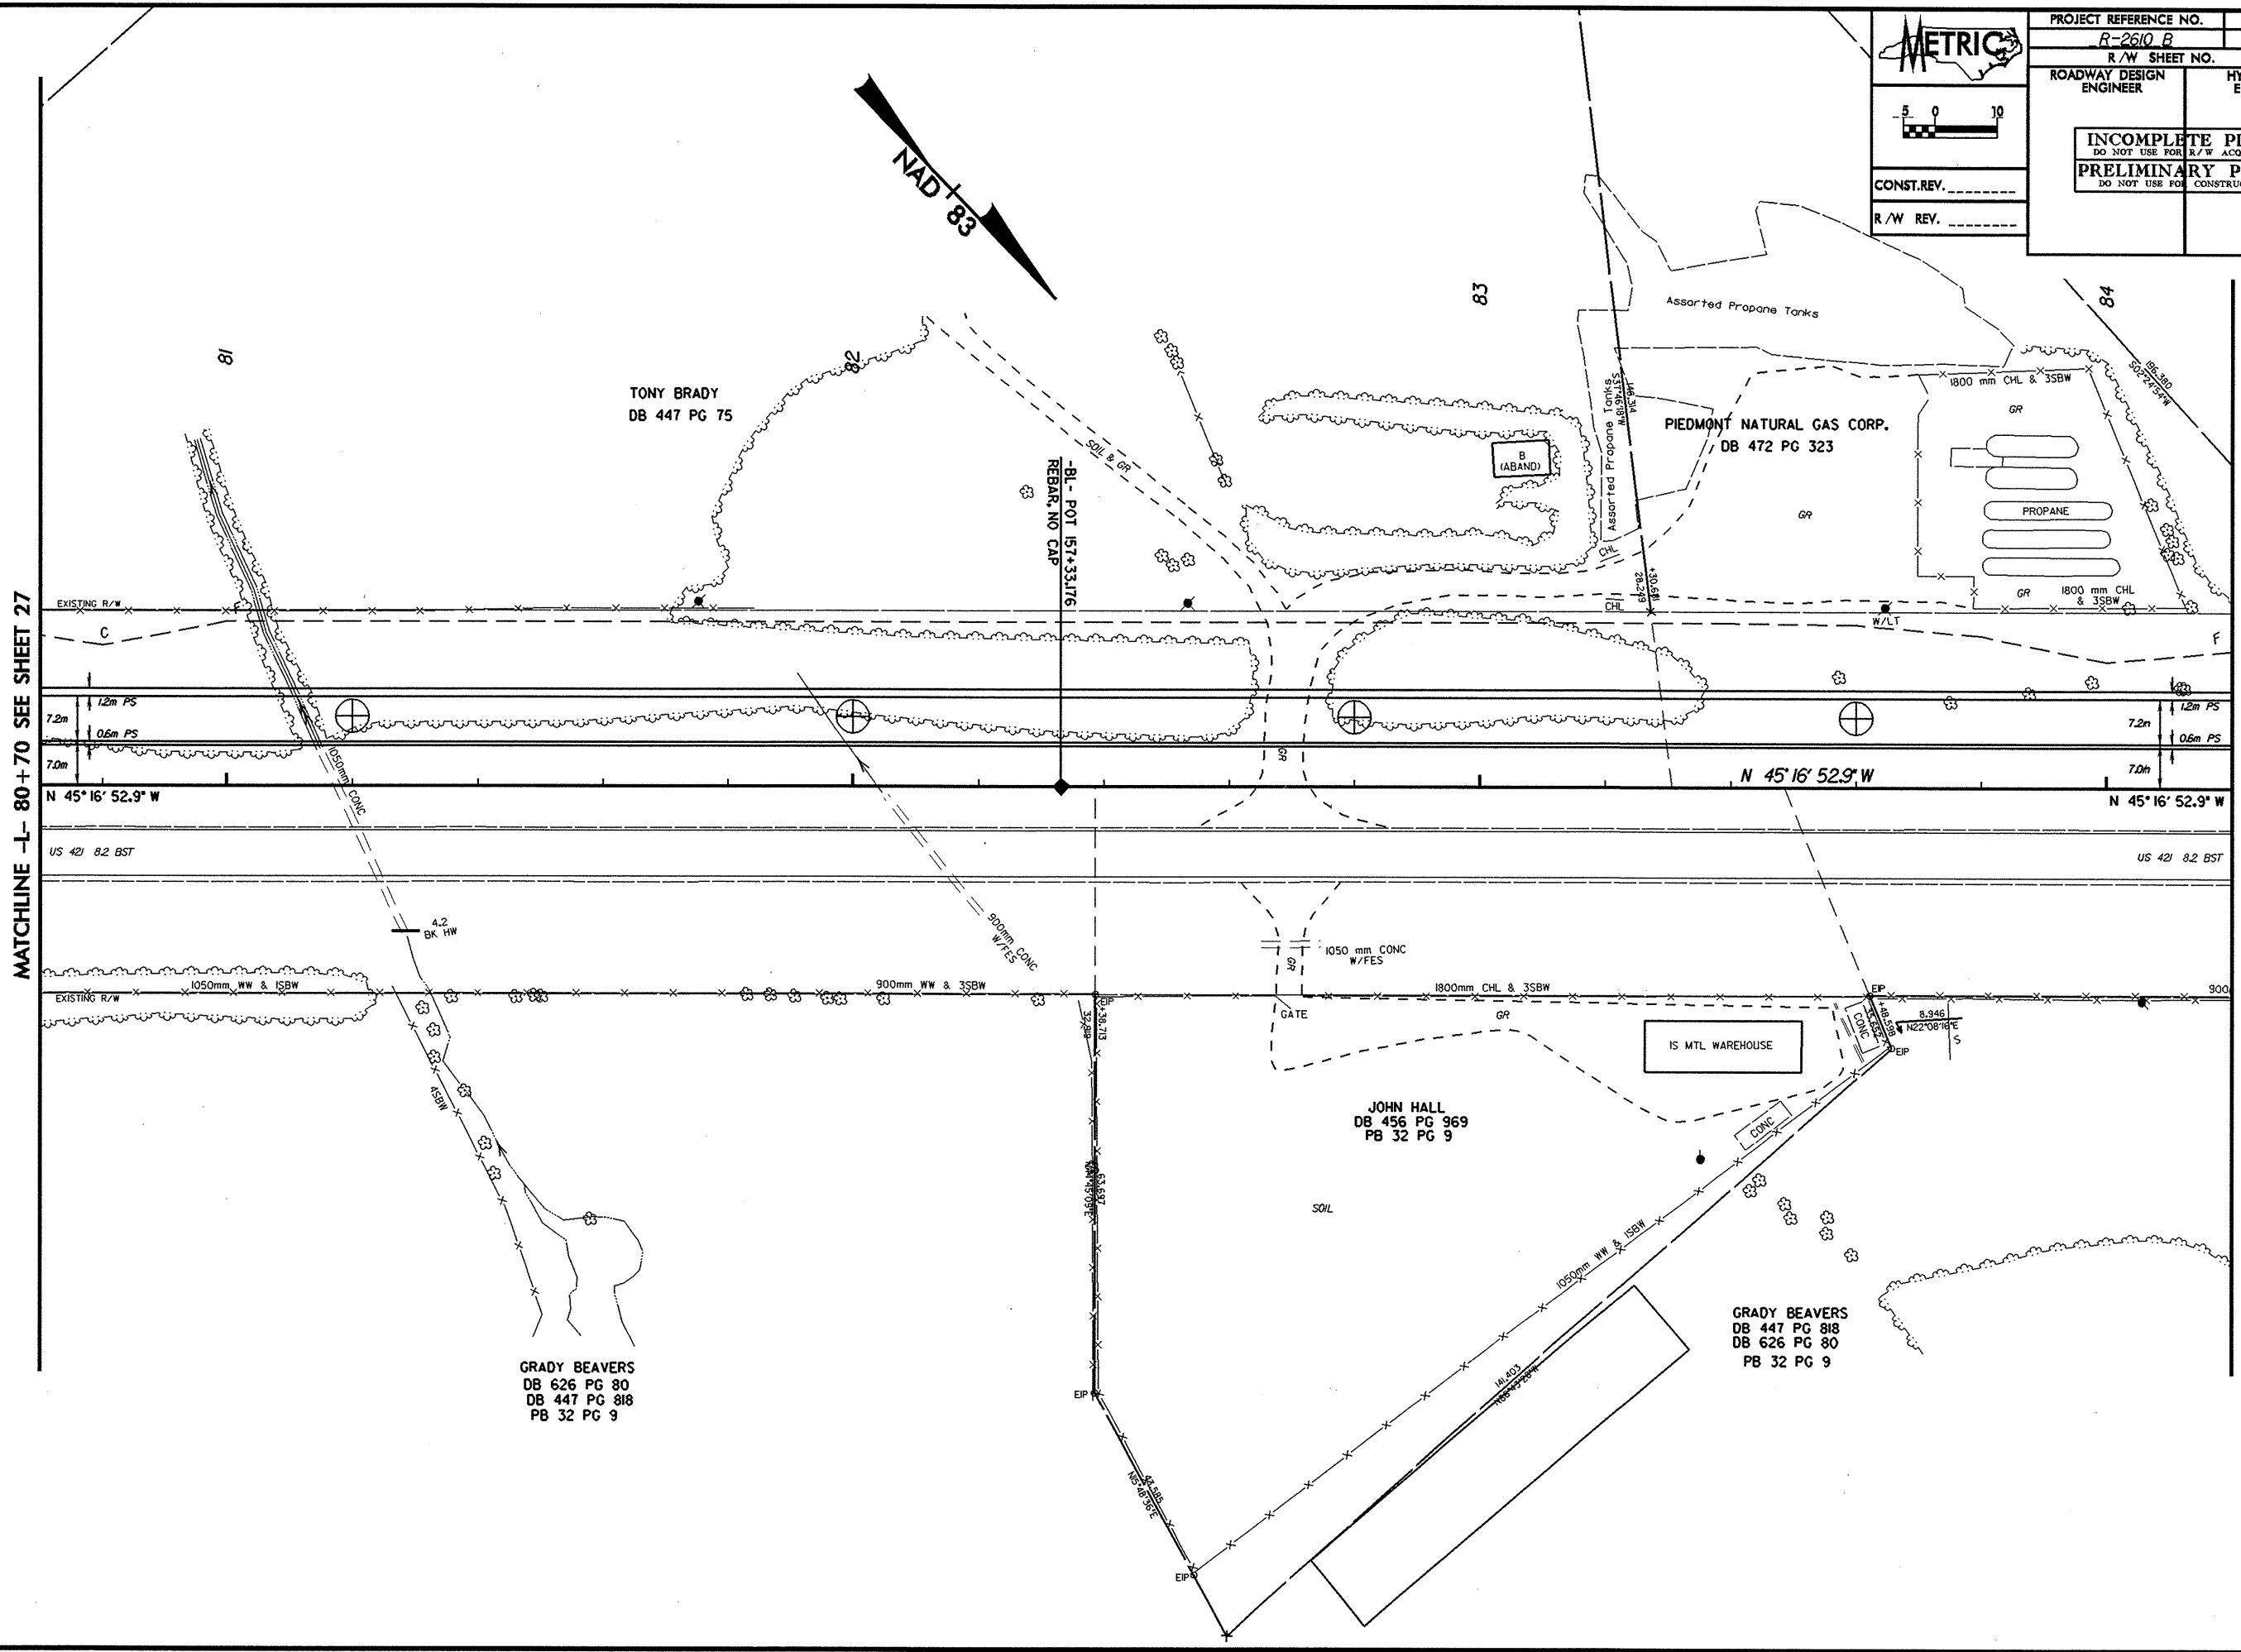


PROJECT REFERENCE NO. R-2610 B	SHEET NO. 28
R/W SHEET NO.	
ROADWAY DESIGN ENGINEER	HYDRAULICS ENGINEER
INCOMPLETE PLANS DO NOT USE FOR R/W ACQUISITION PRELIMINARY PLANS DO NOT USE FOR CONSTRUCTION	
CONST. REV. _____	
R/W REV. _____	

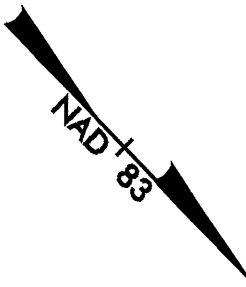

REVISIONS

MATCHLINE -L- 80 + 70 SEE SHEET 27

MATCHLINE -L- 84 + 20 SEE SHEET 29

*****SYSTEMTIME*****
 *****DSCN*****
