

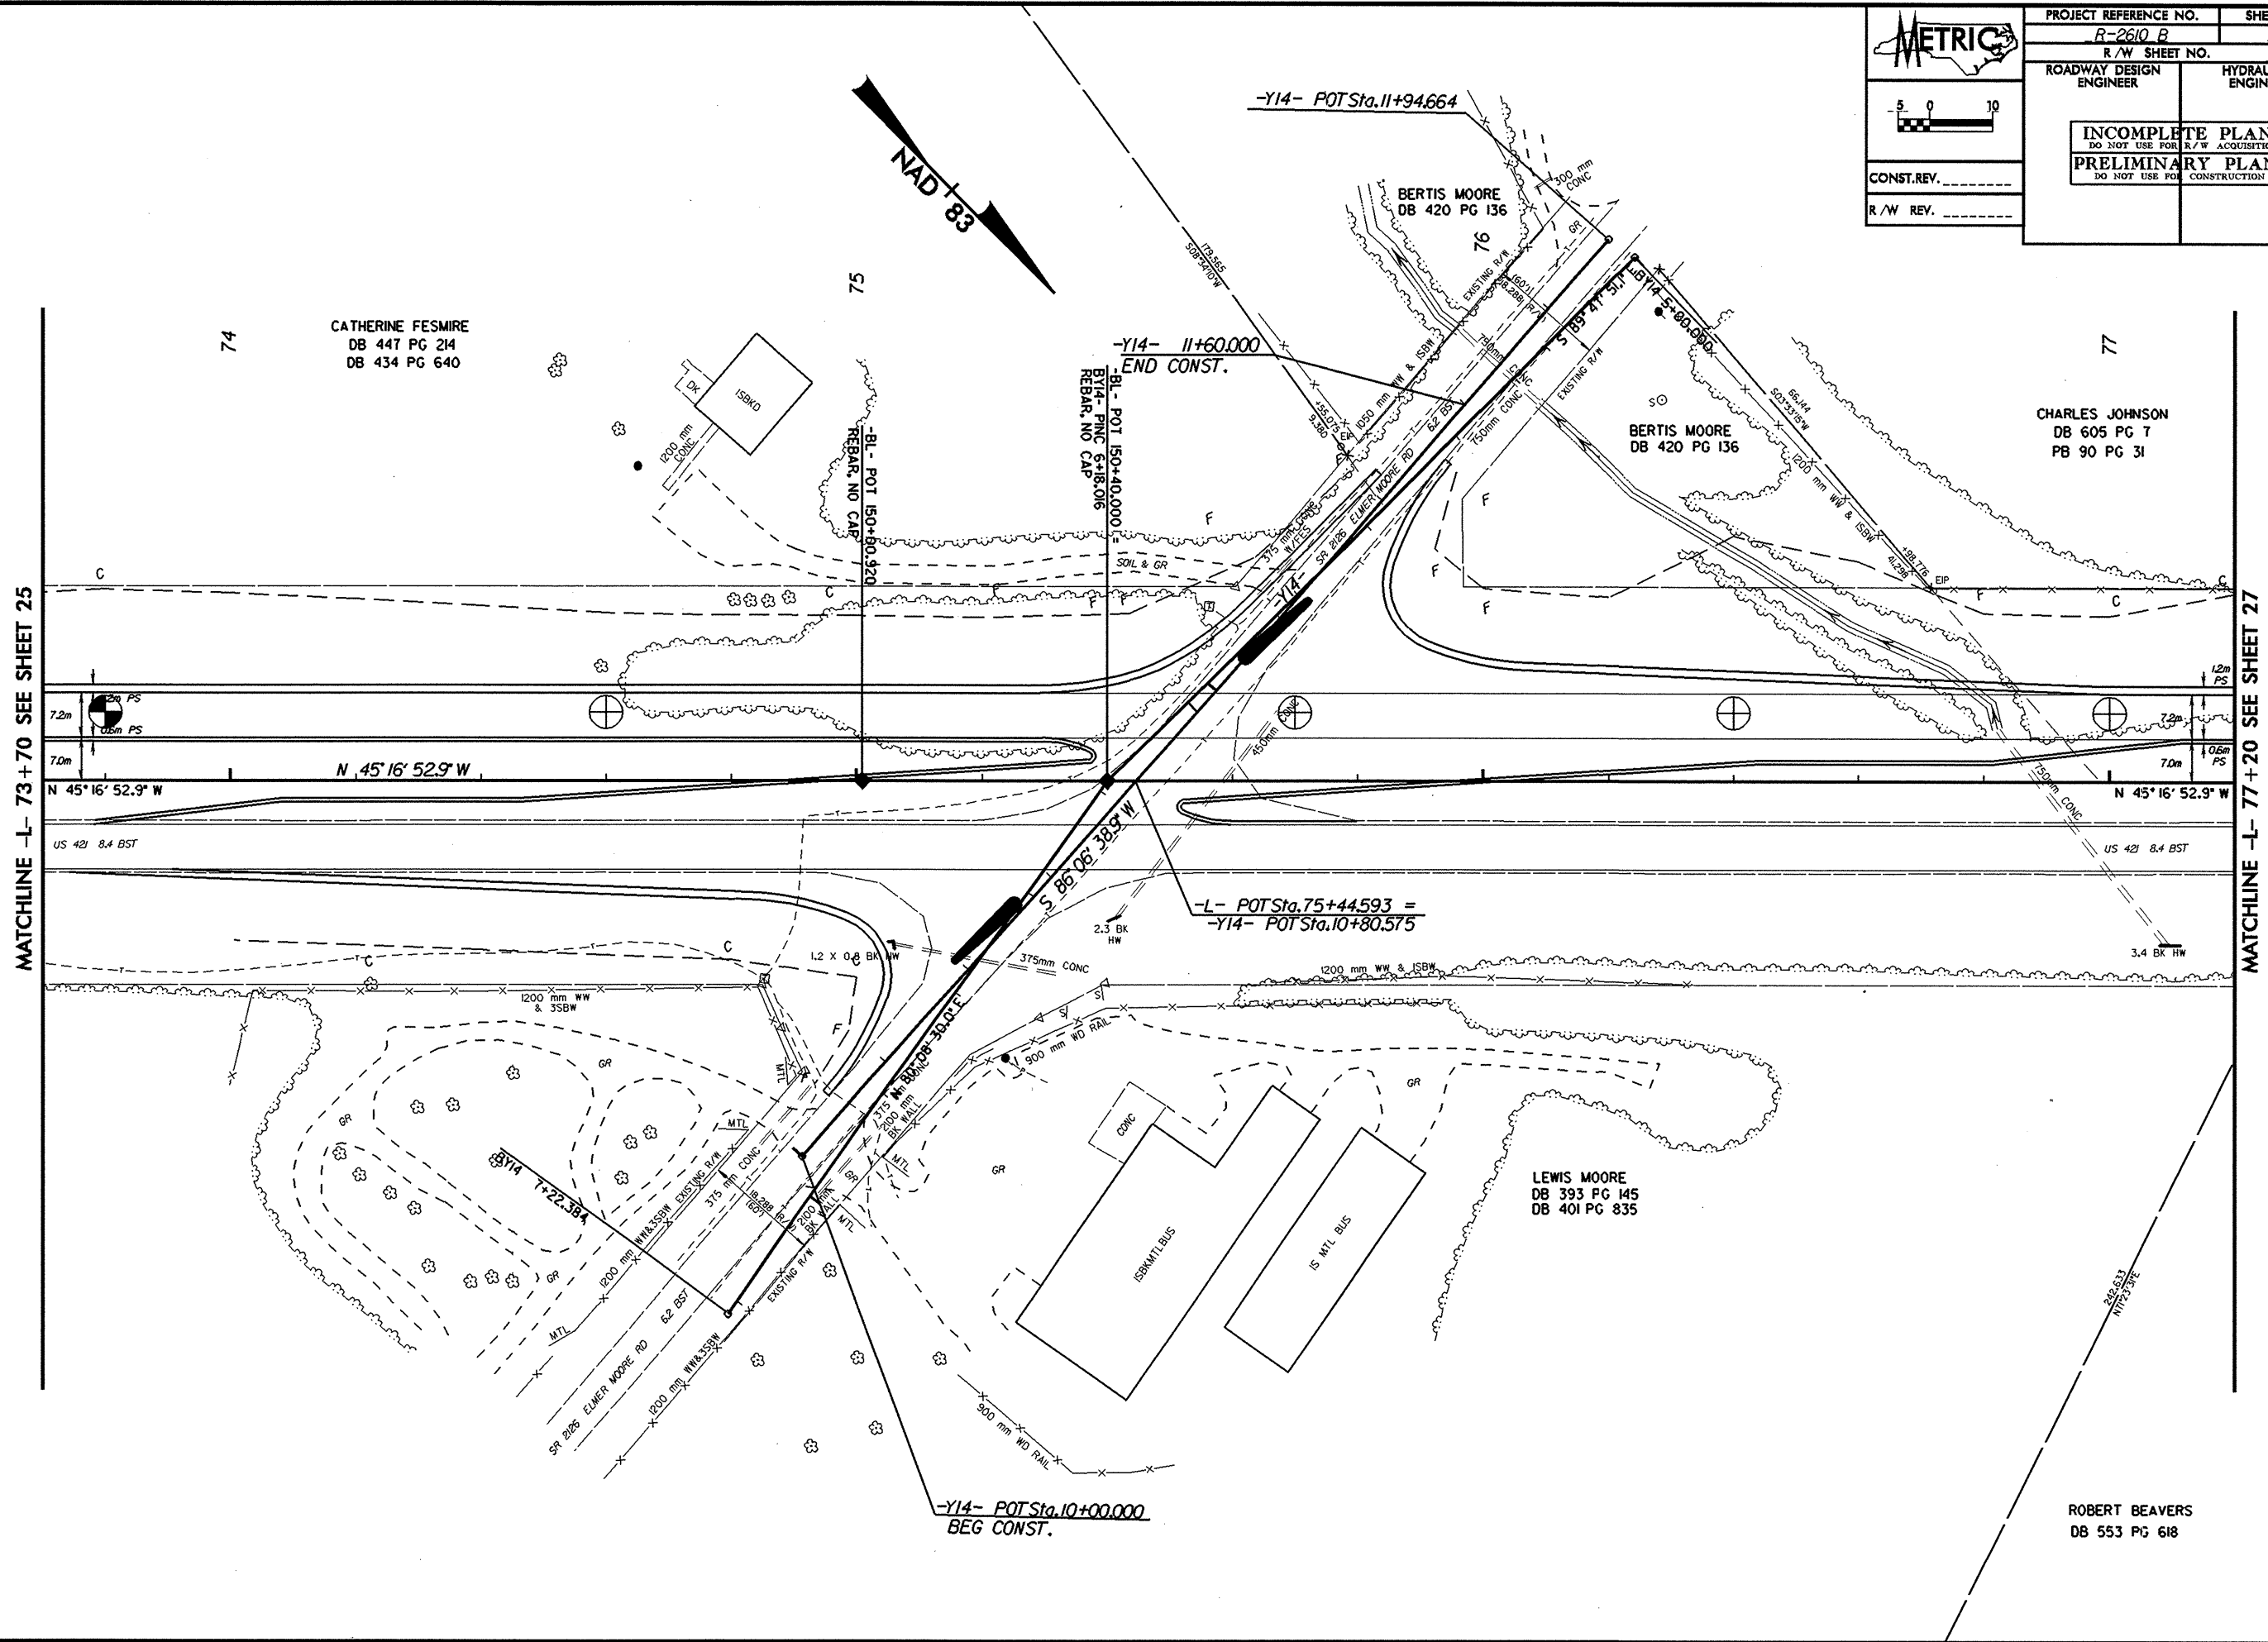


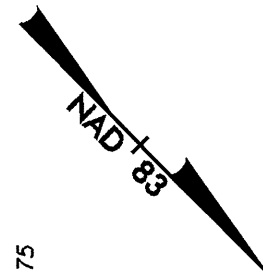

PROJECT REFERENCE NO. R-2610 B	SHEET NO. 26
R/W SHEET NO.	
ROADWAY DESIGN ENGINEER	HYDRAULICS ENGINEER
INCOMPLETE PLANS DO NOT USE FOR R/W ACQUISITION PRELIMINARY PLANS DO NOT USE FOR CONSTRUCTION	
CONST. REV. _____	
R/W REV. _____	

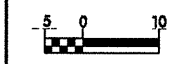

REVISIONS

MATCHLINE -L- 73+70 SEE SHEET 25

MATCHLINE -L- 77+20 SEE SHEET 27

 SYSTEMS

ROBERT BEAVERS
 DB 553 PG 618