


-BL-
 PISta 144+28.570
 D = 6° 37' 12.8" (LT)
 L = 402.343
 T = 201.396
 R = 3,482.152

-L-
 PISta 69+28.571
 Δ = 6° 37' 12.8" (LT)
 L = 402.343
 T = 201.396
 R = 3,482.152
 SE = 02
 RUNOFF = 18


METRIC

CONST. REV. _____
 R/W REV. _____

PROJECT REFERENCE NO. R-2610 B	SHEET NO. 25
R/W SHEET NO.	
ROADWAY DESIGN ENGINEER	HYDRAULICS ENGINEER
INCOMPLETE PLANS DO NOT USE FOR R/W ACQUISITION PRELIMINARY PLANS DO NOT USE FOR CONSTRUCTION	

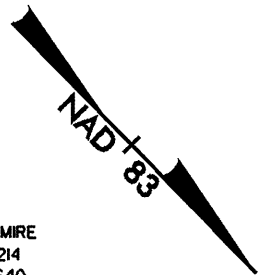

CATHERINE FESMIRE
 DB 447 PG 214
 DB 434 PG 640

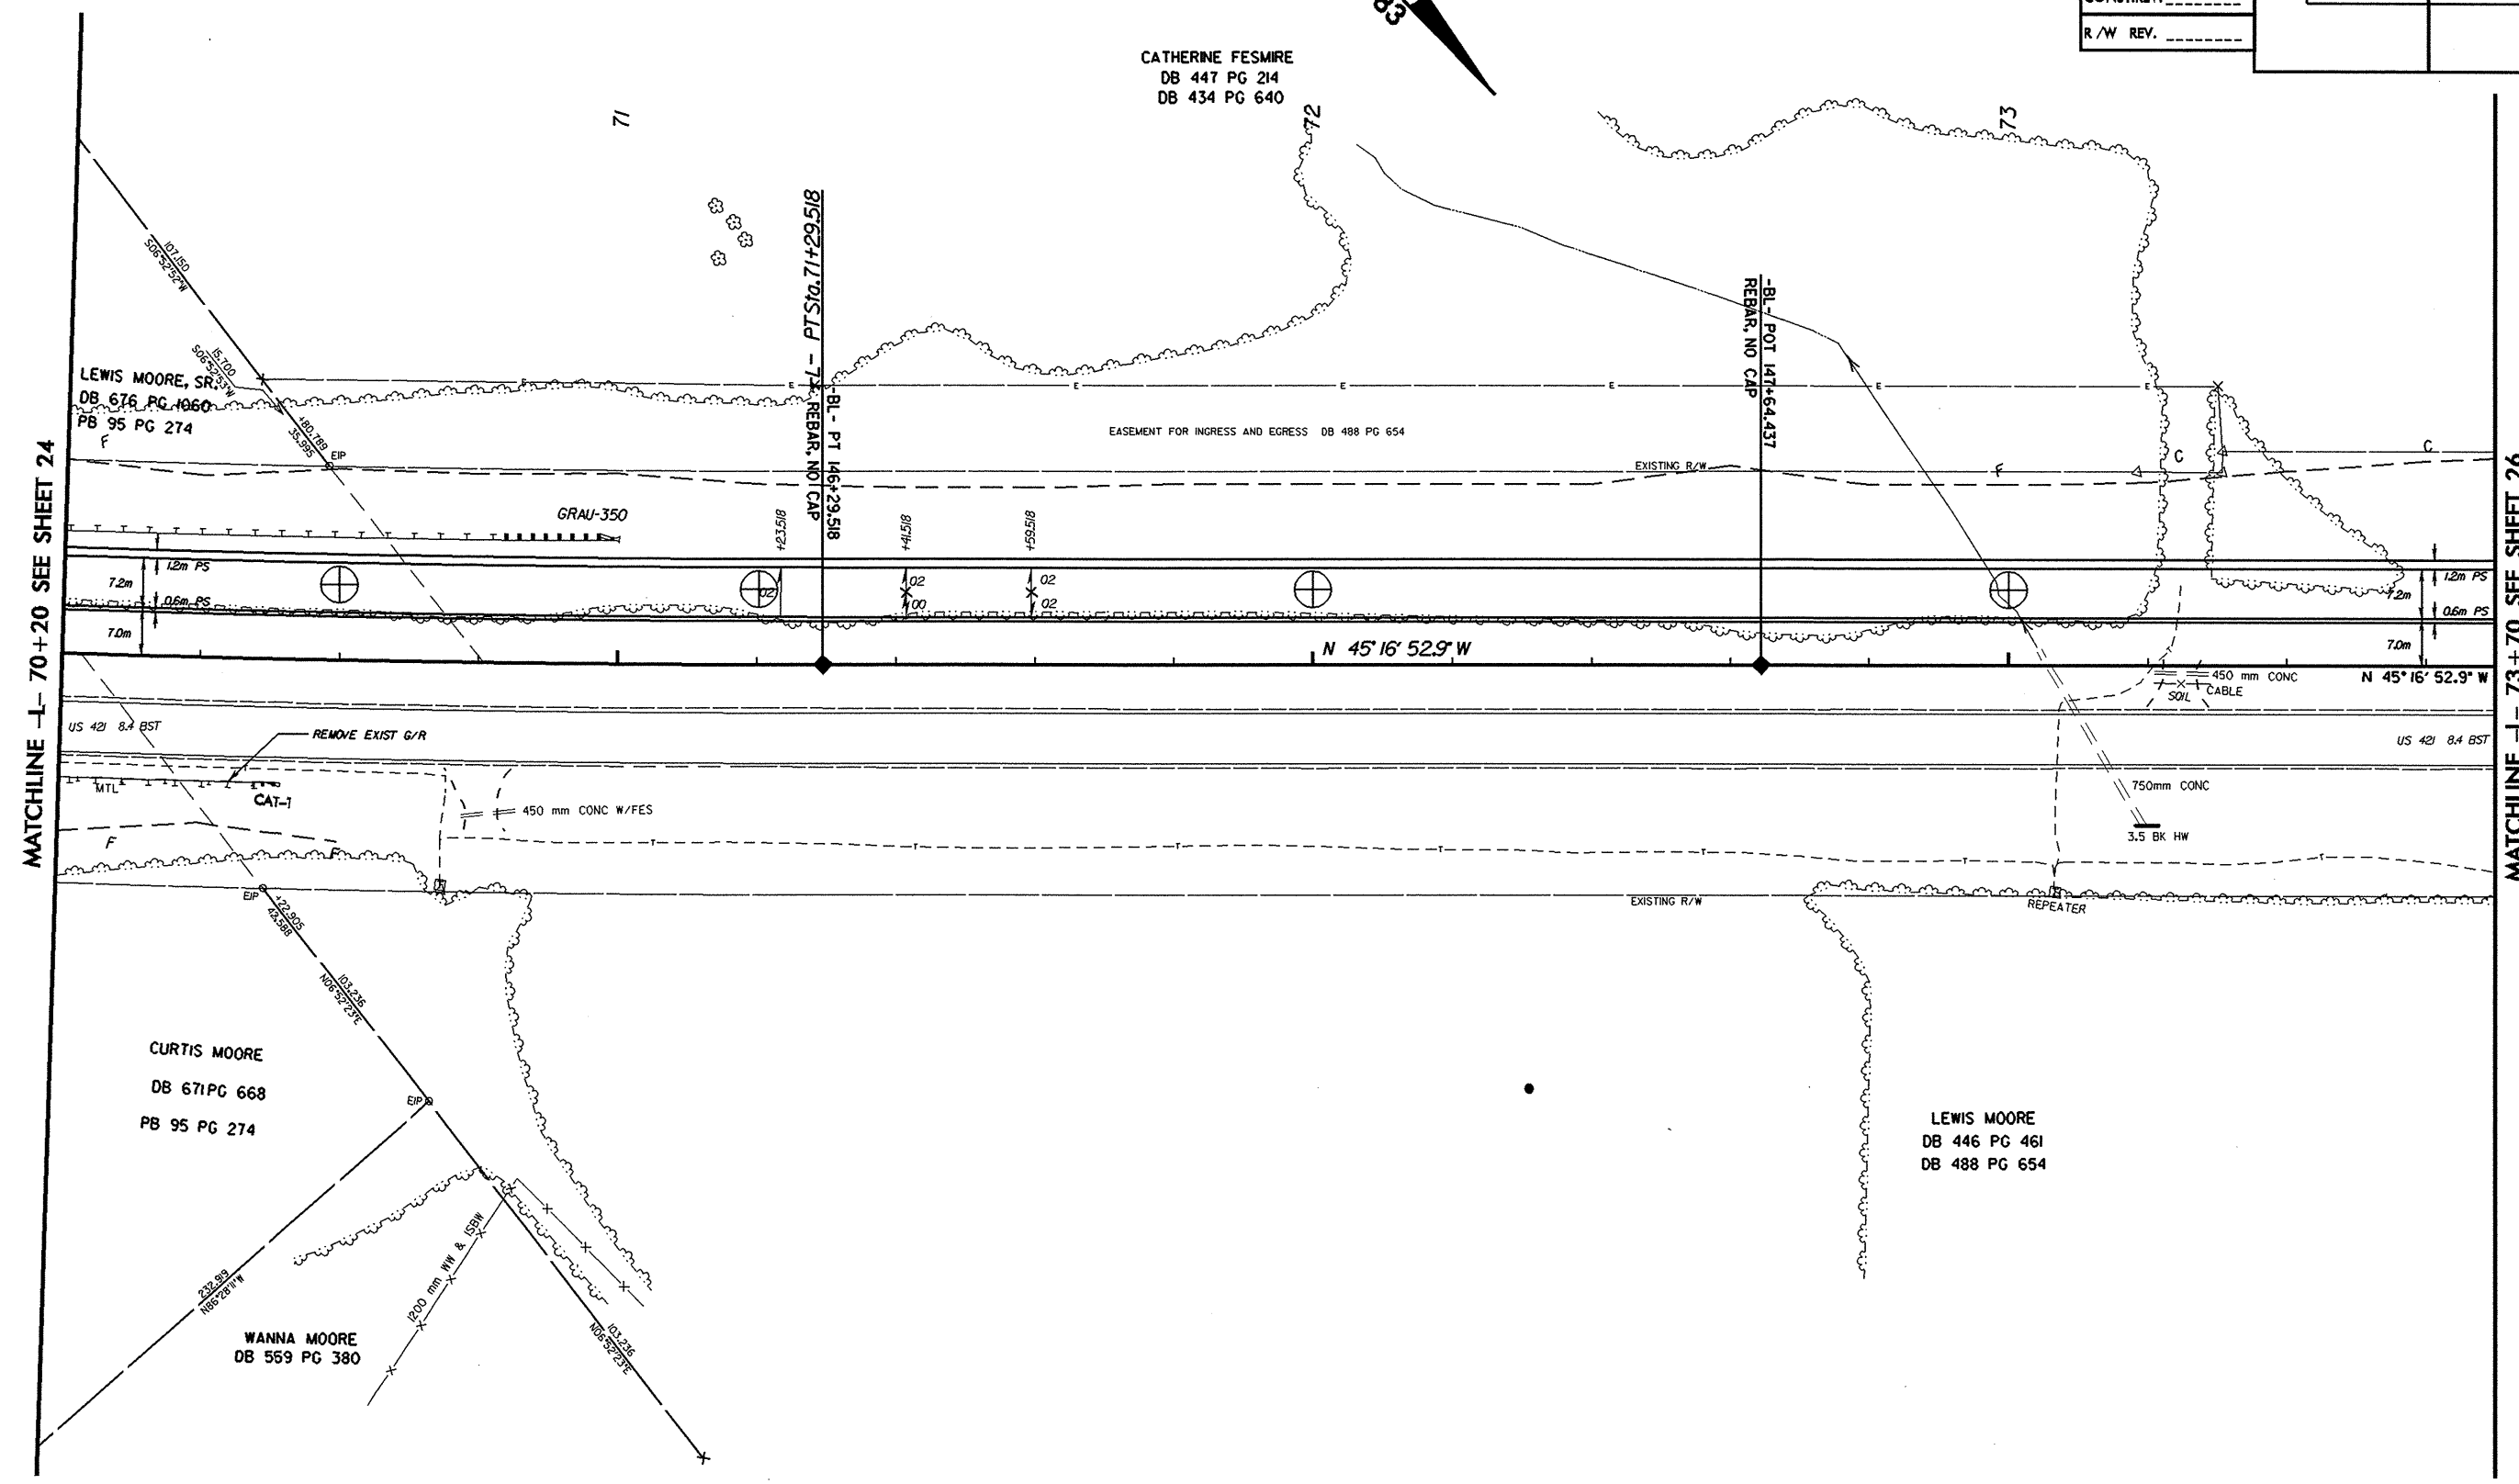

REVISIONS

MATCHLINE -L- 70+20 SEE SHEET 24

MATCHLINE -L- 73+70 SEE SHEET 26

 CUSTOMER USE ONLY
