

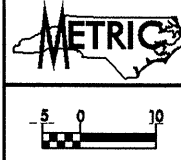


PROJECT REFERENCE NO. R-2610 B		SHEET NO. 22	
R/W SHEET NO.			
ROADWAY DESIGN ENGINEER		HYDRAULICS ENGINEER	
<b>INCOMPLETE PLANS</b> DO NOT USE FOR R/W ACQUISITION <b>PRELIMINARY PLANS</b> DO NOT USE FOR CONSTRUCTION			
CONST. REV. _____		R/W REV. _____	

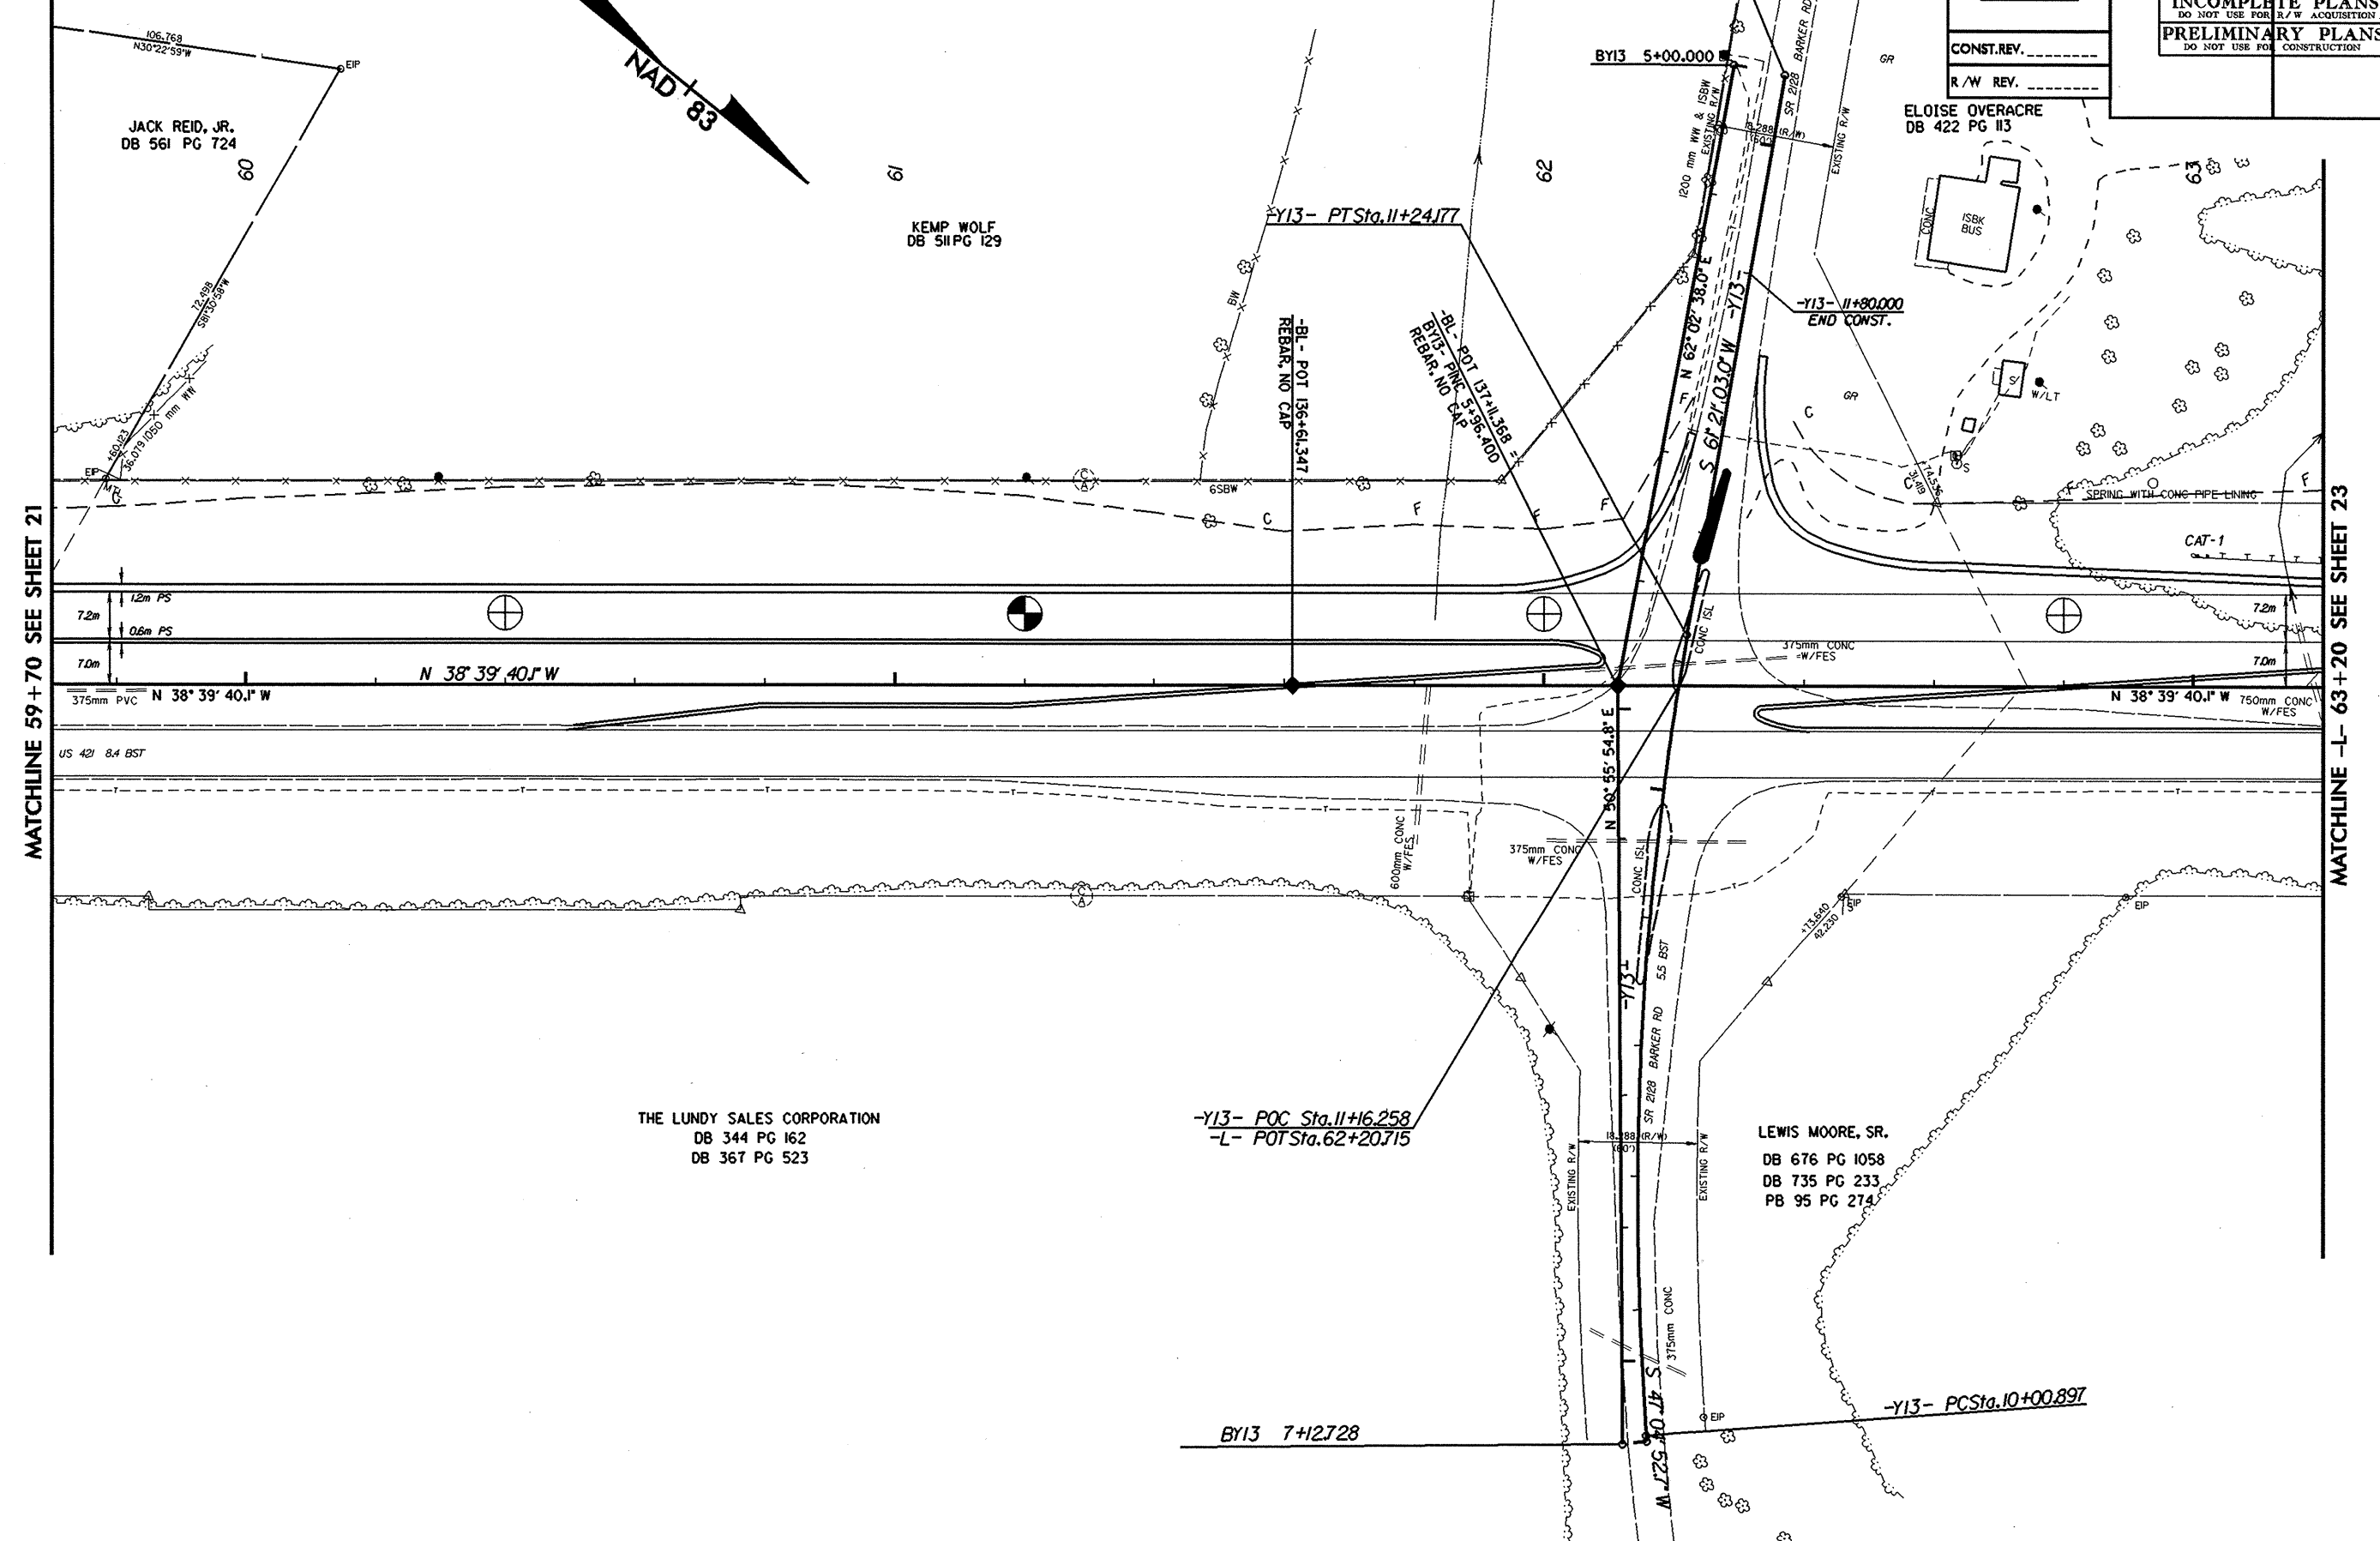

SEE SHEET 46 & 47 FOR -L- PROFILE  
 SEE SHEET 60 FOR -Y13- PROFILE  
 SEE SHEET 2-F FOR -L- & -Y13- INTERSECTION DETAILS

-Y13-  
 PI Sta 10+62.858  
 $\Delta = 14^{\circ}16'10.3''$  (RT)  
 L = 123.280  
 T = 61.961  
 R = 495.000

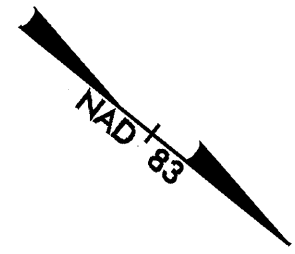

REVISIONS

\*\*\*\*\* SYSTEMS \*\*\*\*\*  
 \*\*\*\*\* DON \*\*\*\*\*  
 \*\*\*\*\* SEAN \*\*\*\*\*  
 \*\*\*\*\* \*\*\*\*\*