
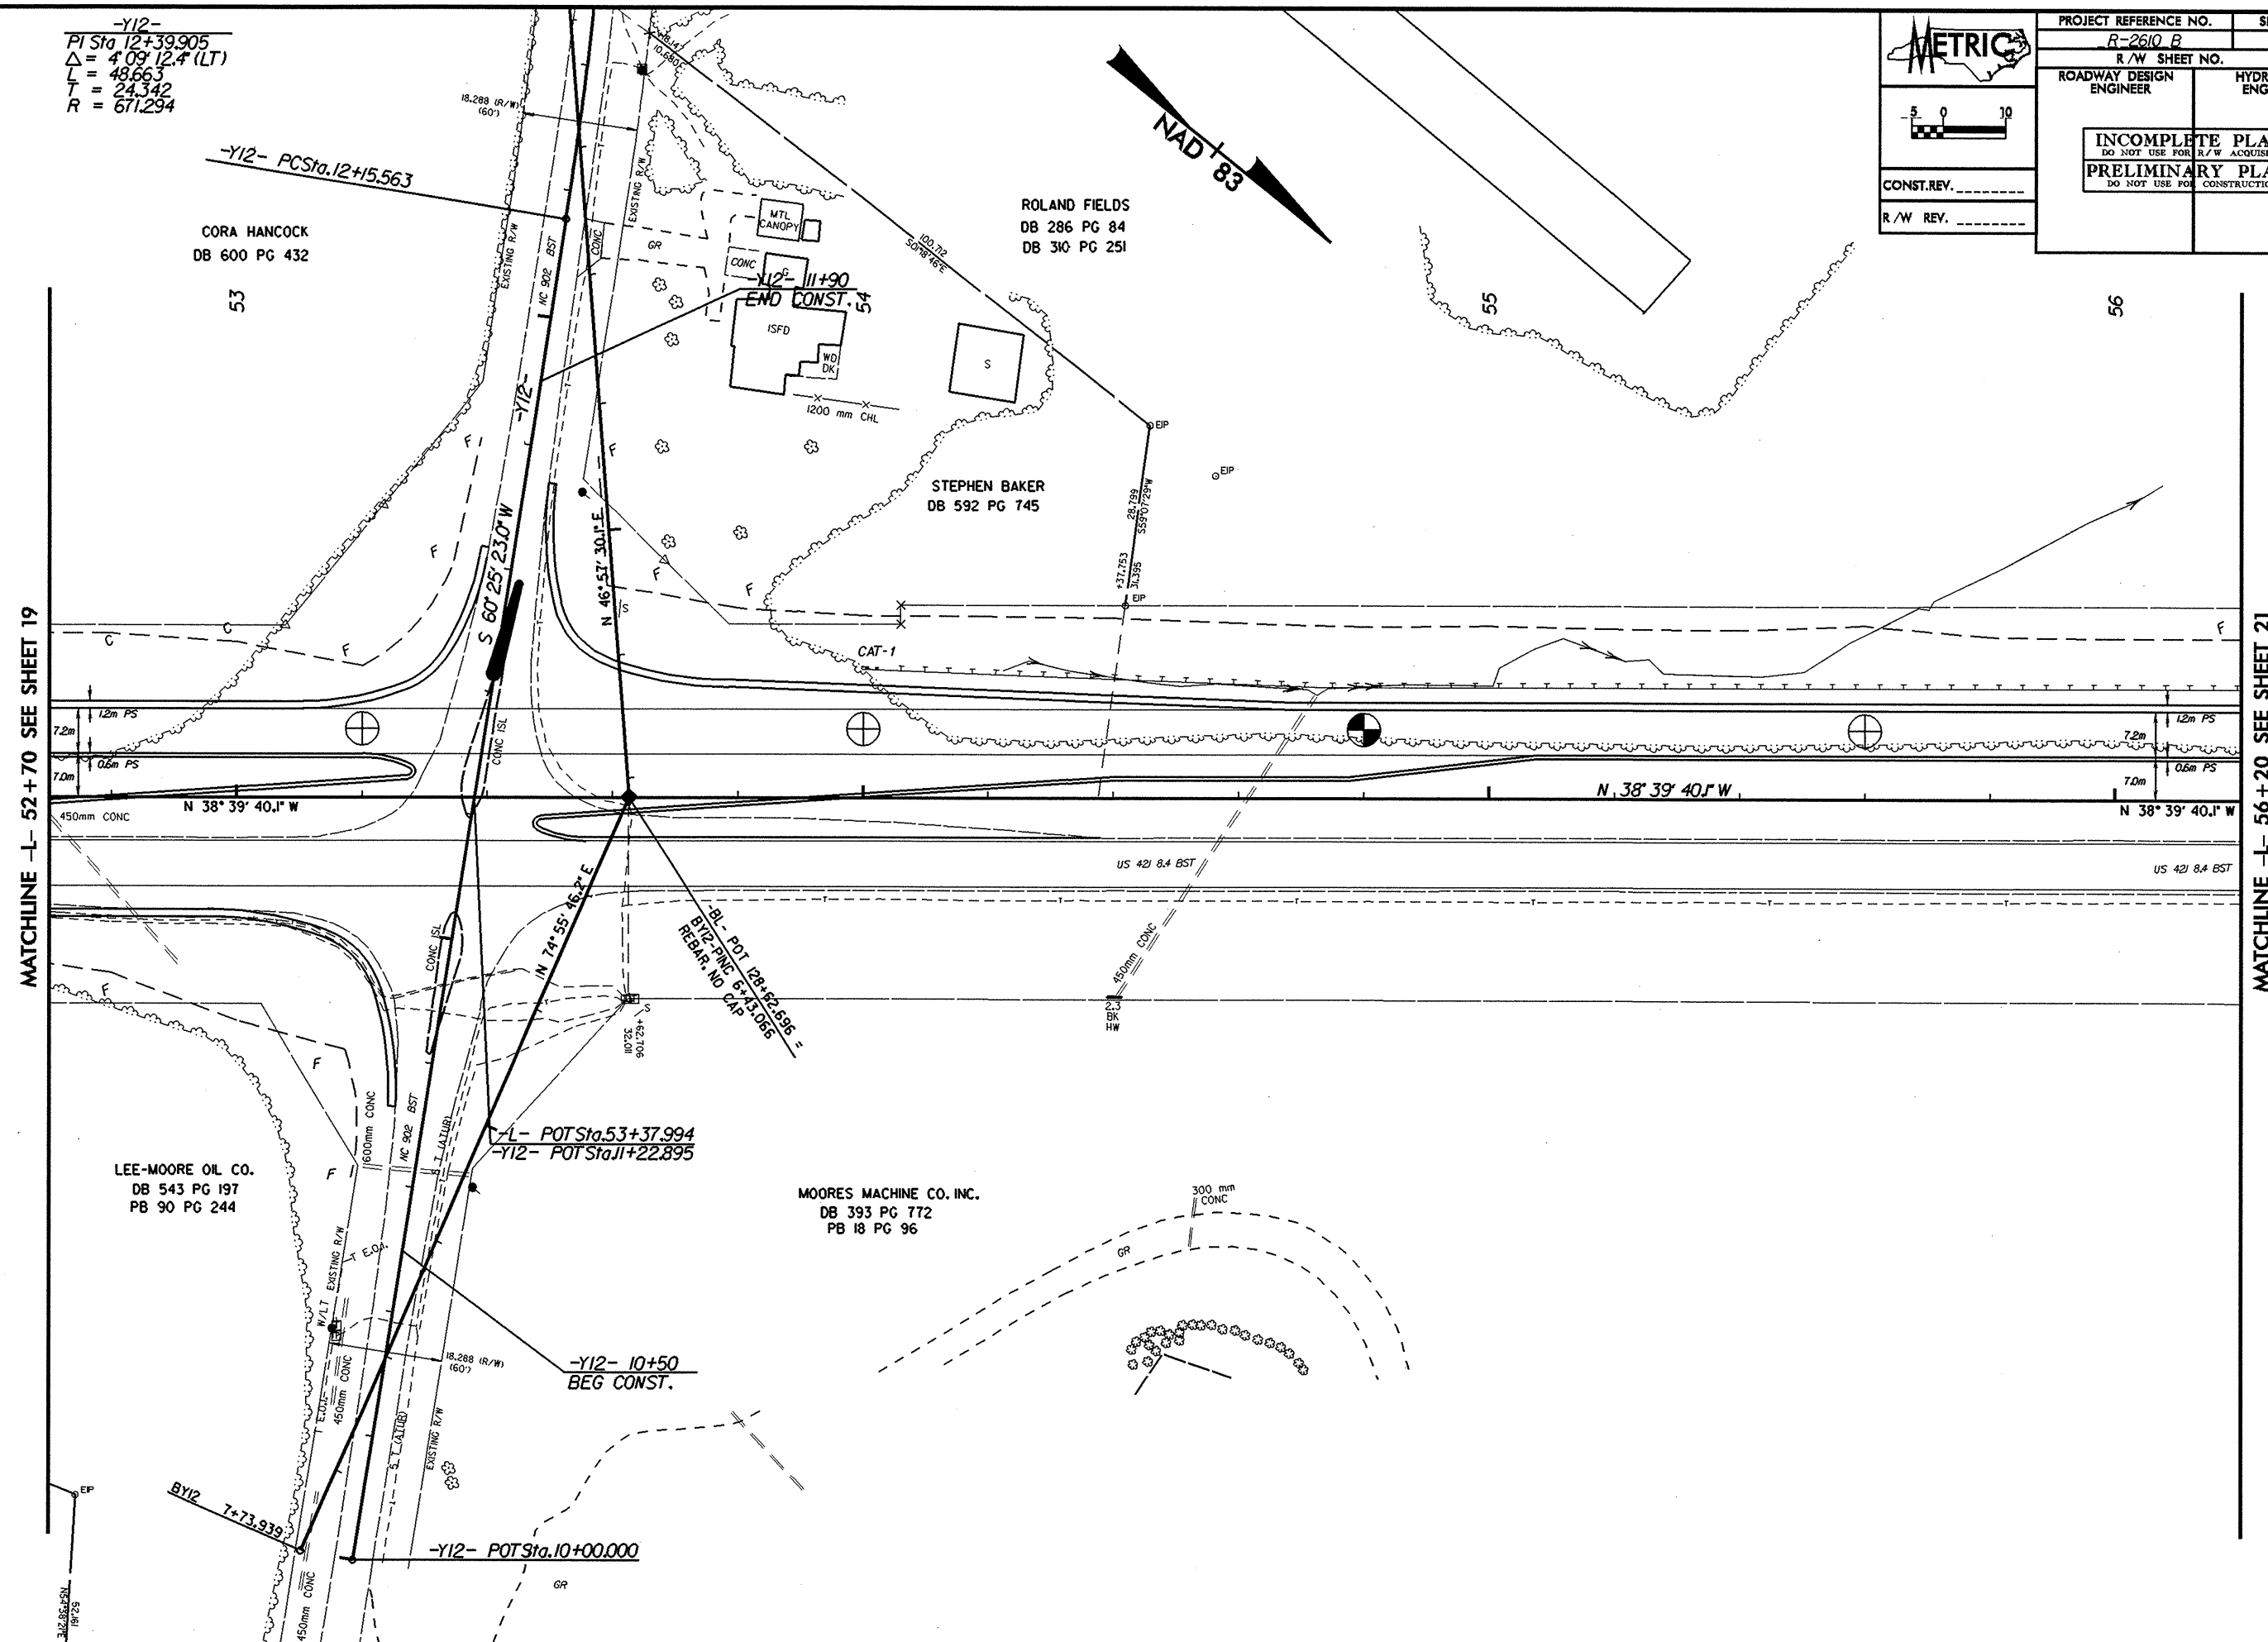


-Y12-  
 PI Sta 12+39.905  
 $\Delta = 4^{\circ}09'12.4''$  (LT)  
 L = 48.663  
 T = 24.342  
 R = 671.294

**METRIC**

CONST. REV. \_\_\_\_\_  
 R/W REV. \_\_\_\_\_

PROJECT REFERENCE NO. R-2610 B	SHEET NO. 20
R/W SHEET NO.	
ROADWAY DESIGN ENGINEER	HYDRAULICS ENGINEER
<b>INCOMPLETE PLANS</b> DO NOT USE FOR R/W ACQUISITION <b>PRELIMINARY PLANS</b> DO NOT USE FOR CONSTRUCTION	

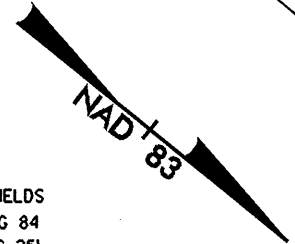

REVISIONS

MATCHLINE -L- 52+70 SEE SHEET 19

MATCHLINE -L- 56+20 SEE SHEET 21

\*\*\*\*\*  
 SYSTEMS  
 \*\*\*\*\*