




PROJECT REFERENCE NO. <i>R-2610 B</i>		SHEET NO. 19	
ROADWAY DESIGN ENGINEER		HYDRAULICS ENGINEER	
CONST.REV. _____		R/W REV. _____	
INCOMPLETE PLANS DO NOT USE FOR R/W ACQUISITION		PRELIMINARY PLANS DO NOT USE FOR CONSTRUCTION	

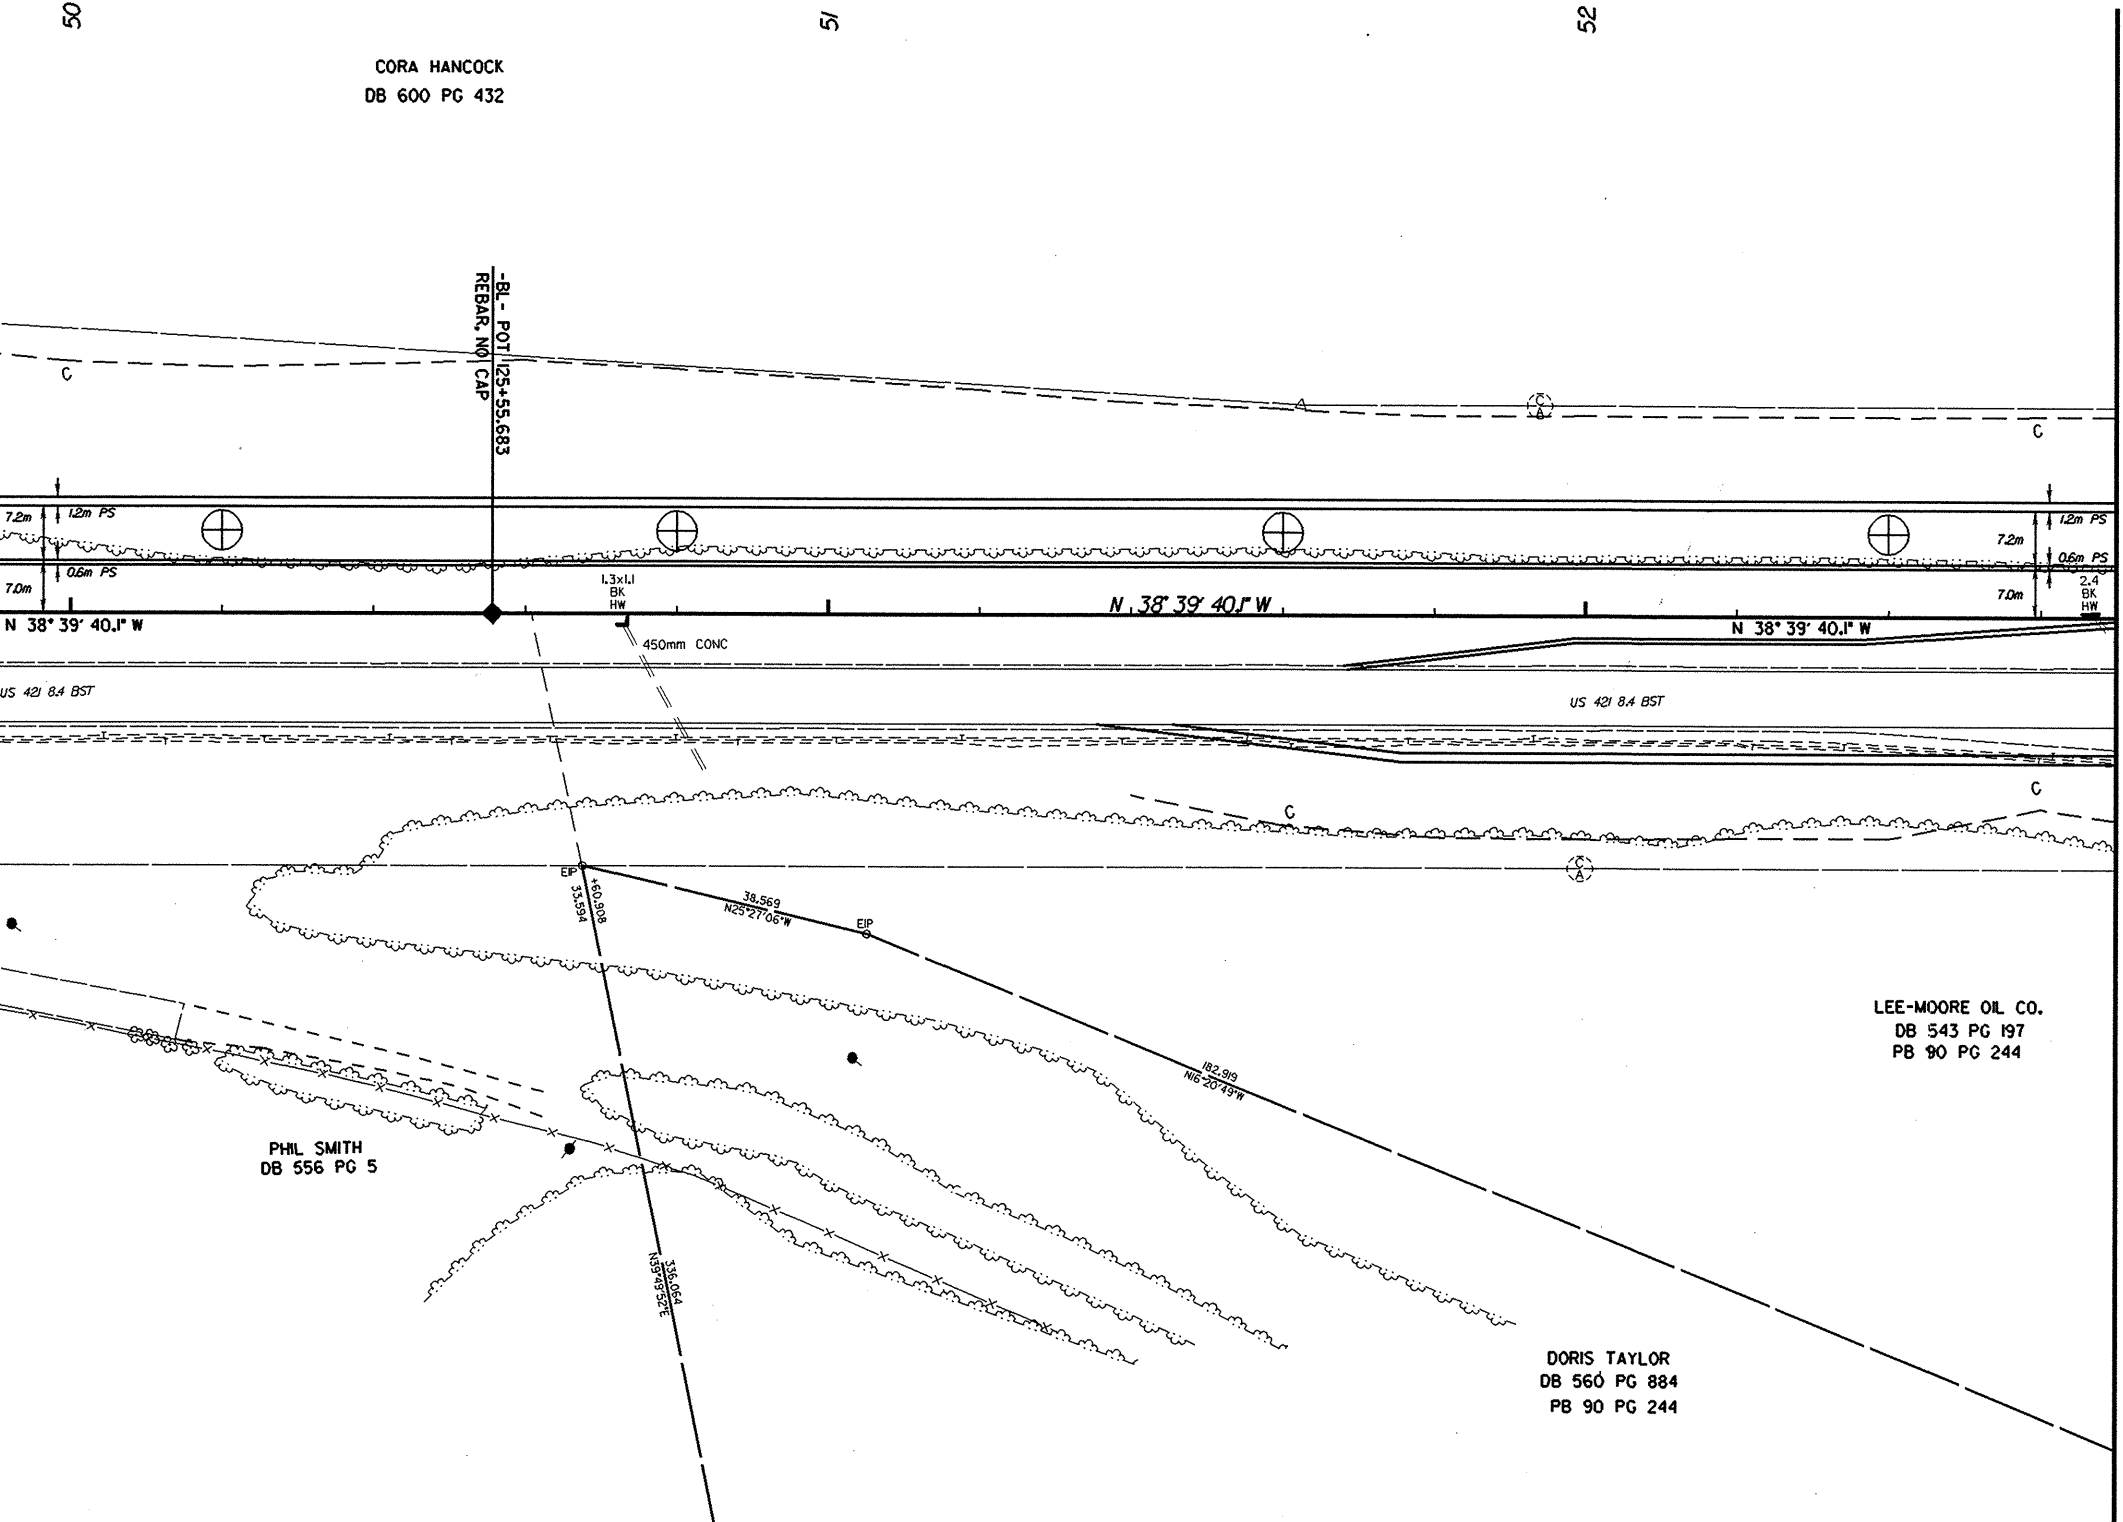

MATCHLINE -L- 49 + 90 SEE SHEET 18

MATCHLINE -L- 52 + 70 SEE SHEET 20

REVISIONS

C:\CSTINGE*****

C:\CSTINGE*****