



PROJECT REFERENCE NO. R-2610 B	SHEET NO. 16
R/W SHEET NO.	
ROADWAY DESIGN ENGINEER	HYDRAULICS ENGINEER
INCOMPLETE PLANS <small>DO NOT USE FOR R/W ACQUISITION</small>	
PRELIMINARY PLANS <small>DO NOT USE FOR CONSTRUCTION</small>	
CONST. REV. _____	
R/W REV. _____	

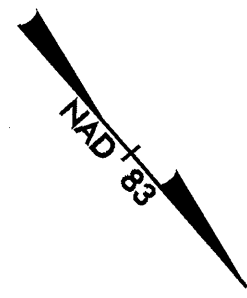

MATCHLINE -L- 40+40 SEE SHEET 15

MATCHLINE -L- 43+60 SEE SHEET 17

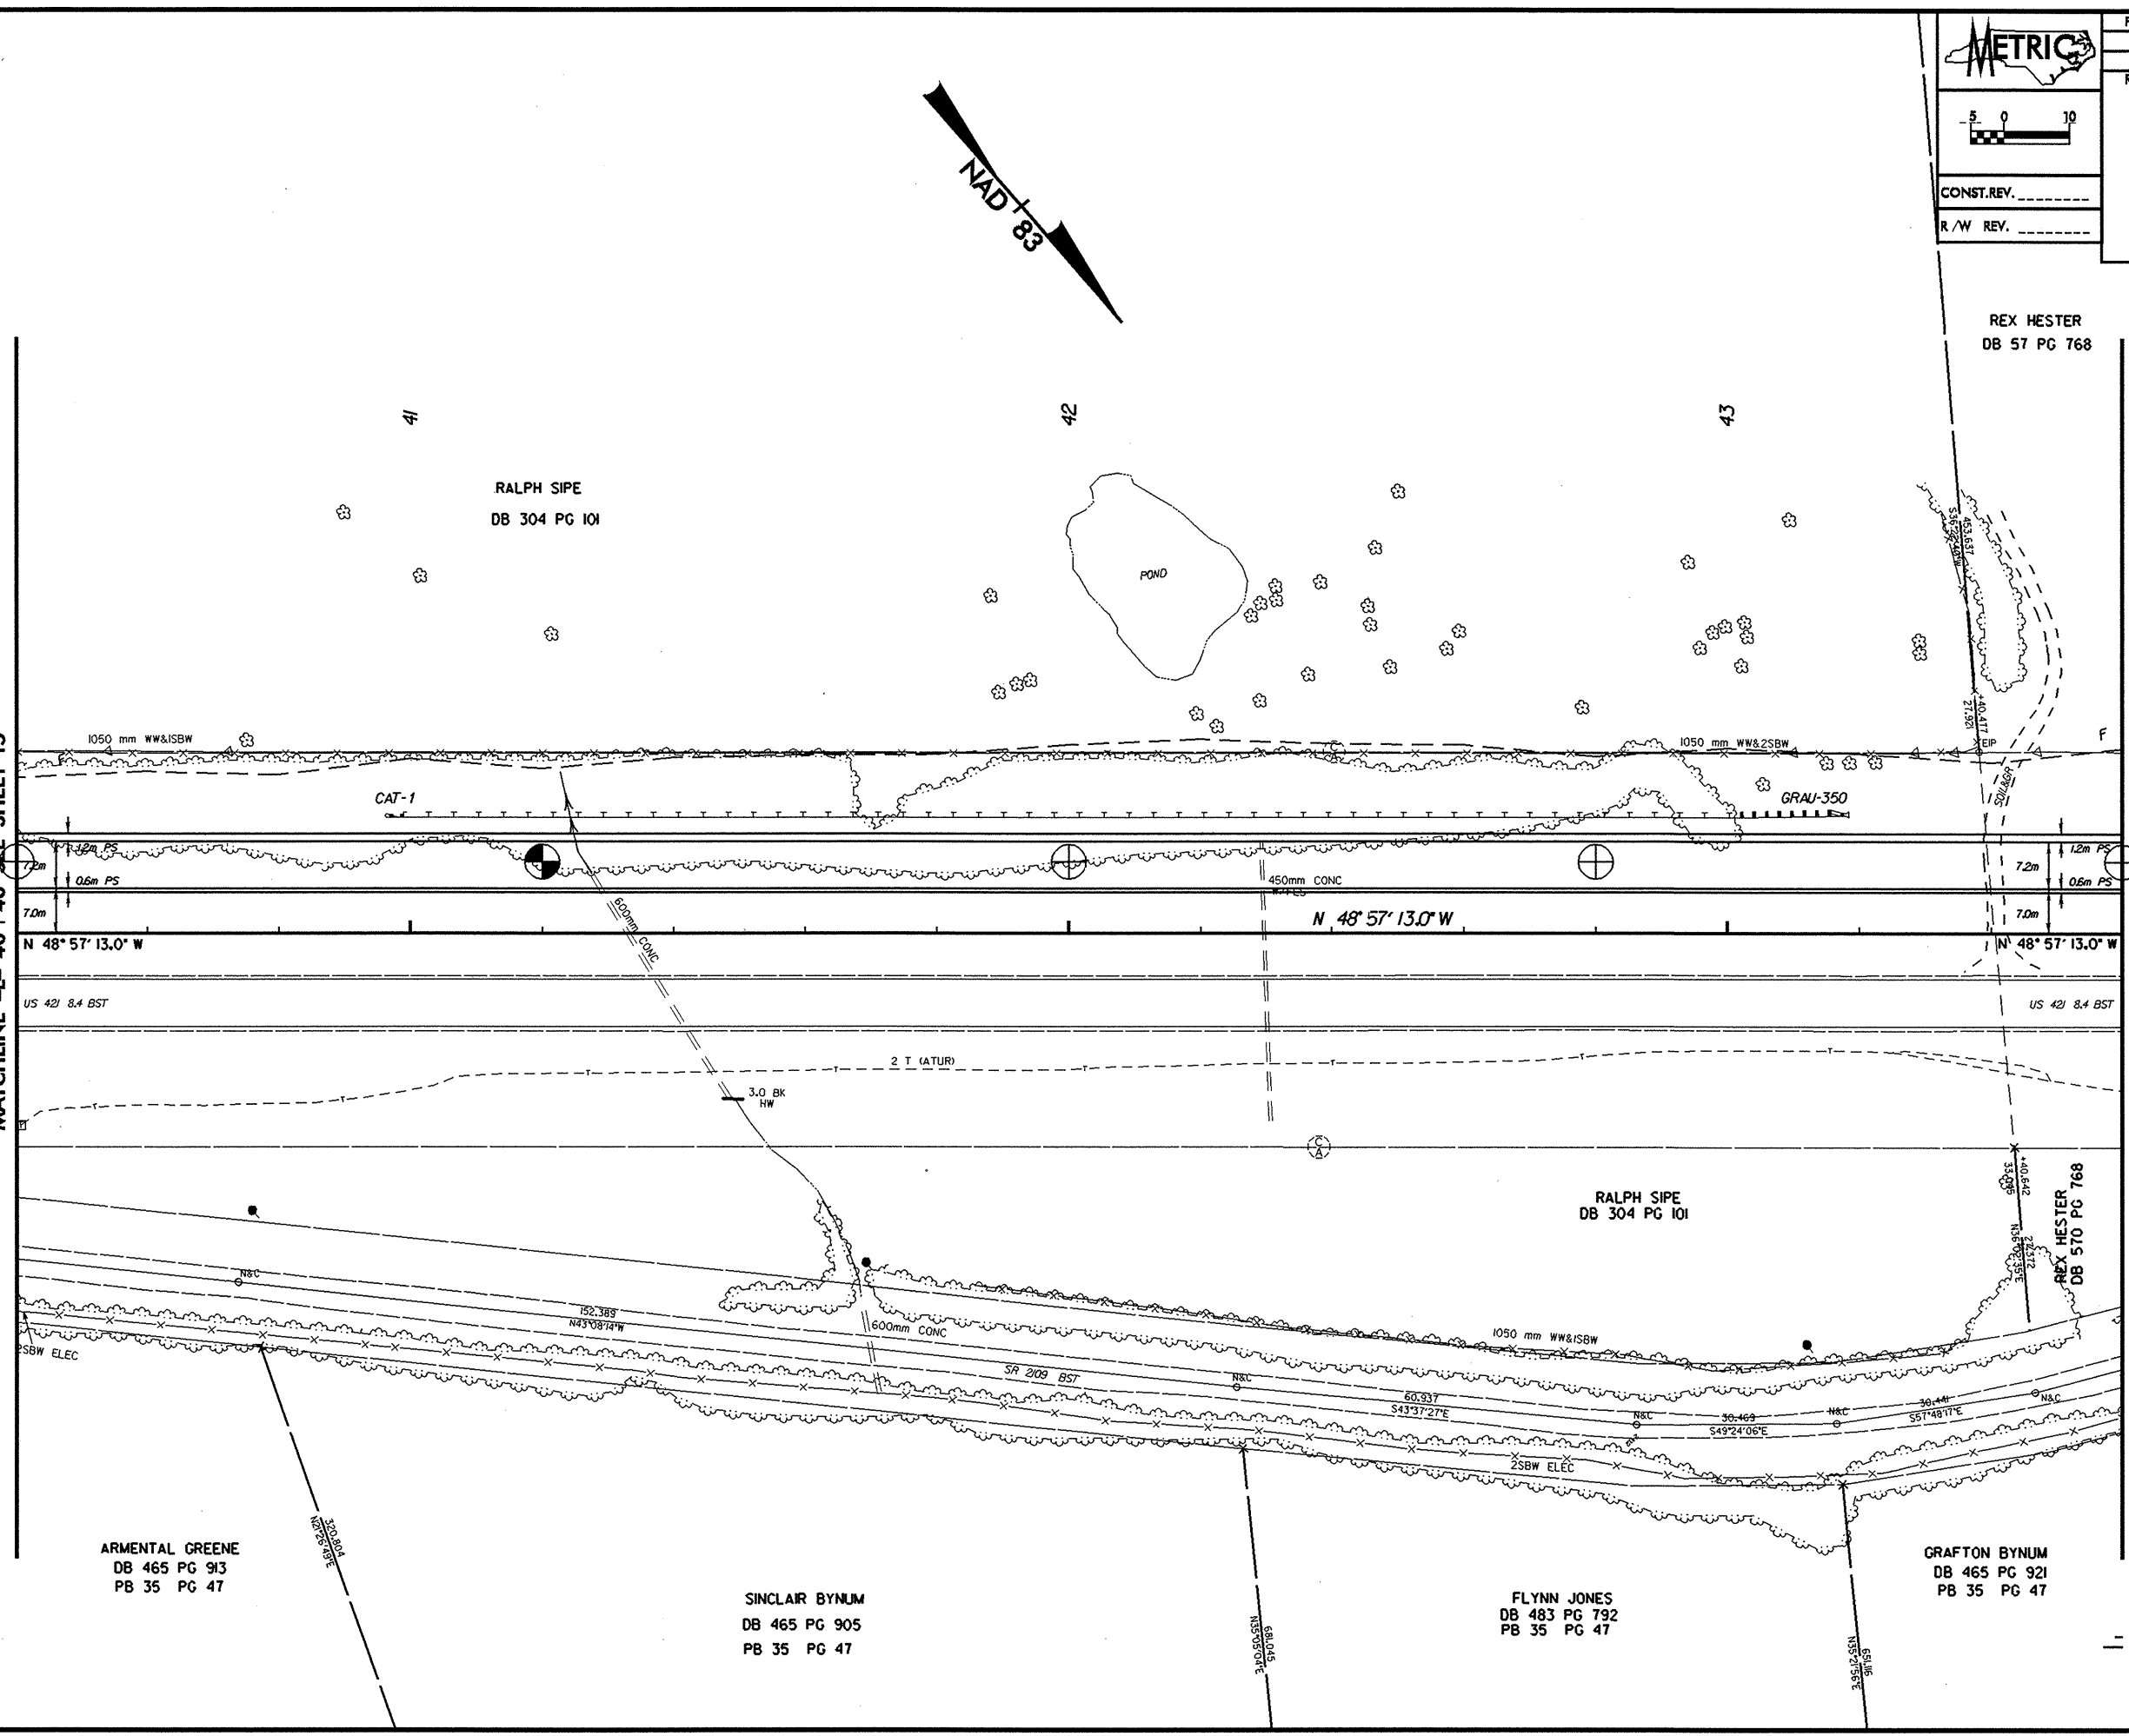

RALPH SIPE
DB 304 PG 101

REX HESTER
DB 57 PG 768

RALPH SIPE
DB 304 PG 101

REX HESTER
DB 570 PG 768

ARMENTAL GREENE
DB 465 PG 913
PB 35 PG 47

SINCLAIR BYNUM
DB 465 PG 905
PB 35 PG 47

FLYNN JONES
DB 483 PG 792
PB 35 PG 47

GRAFTON BYNUM
DB 465 PG 921
PB 35 PG 47

REVISIONS

*****SYSTEME*****
*****DOWNS*****
