


PROJECT REFERENCE NO. R-2610 B	SHEET NO. 14
R/W SHEET NO.	
ROADWAY DESIGN ENGINEER	HYDRAULICS ENGINEER
INCOMPLETE PLANS <small>DO NOT USE FOR R/W ACQUISITION</small>	
PRELIMINARY PLANS <small>DO NOT USE FOR CONSTRUCTION</small>	
CONST. REV. _____	
R/W REV. _____	

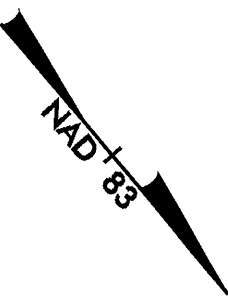

THOMAS LASLEY
DB 407 PG 487

WILLIAM WATSON
DB 391 PG 520

ISFD
ABAND

DWIGHT HICKS
DB 356 PG 480


HOWARD WILLETT
DB 572 PG 640

PATRICIA HARRIS
DB 548 PG 308

MATCHLINE - 33 + 40 SEE SHEET 13

MATCHLINE - L- 36 + 90 SEE SHEET 15

REVISIONS

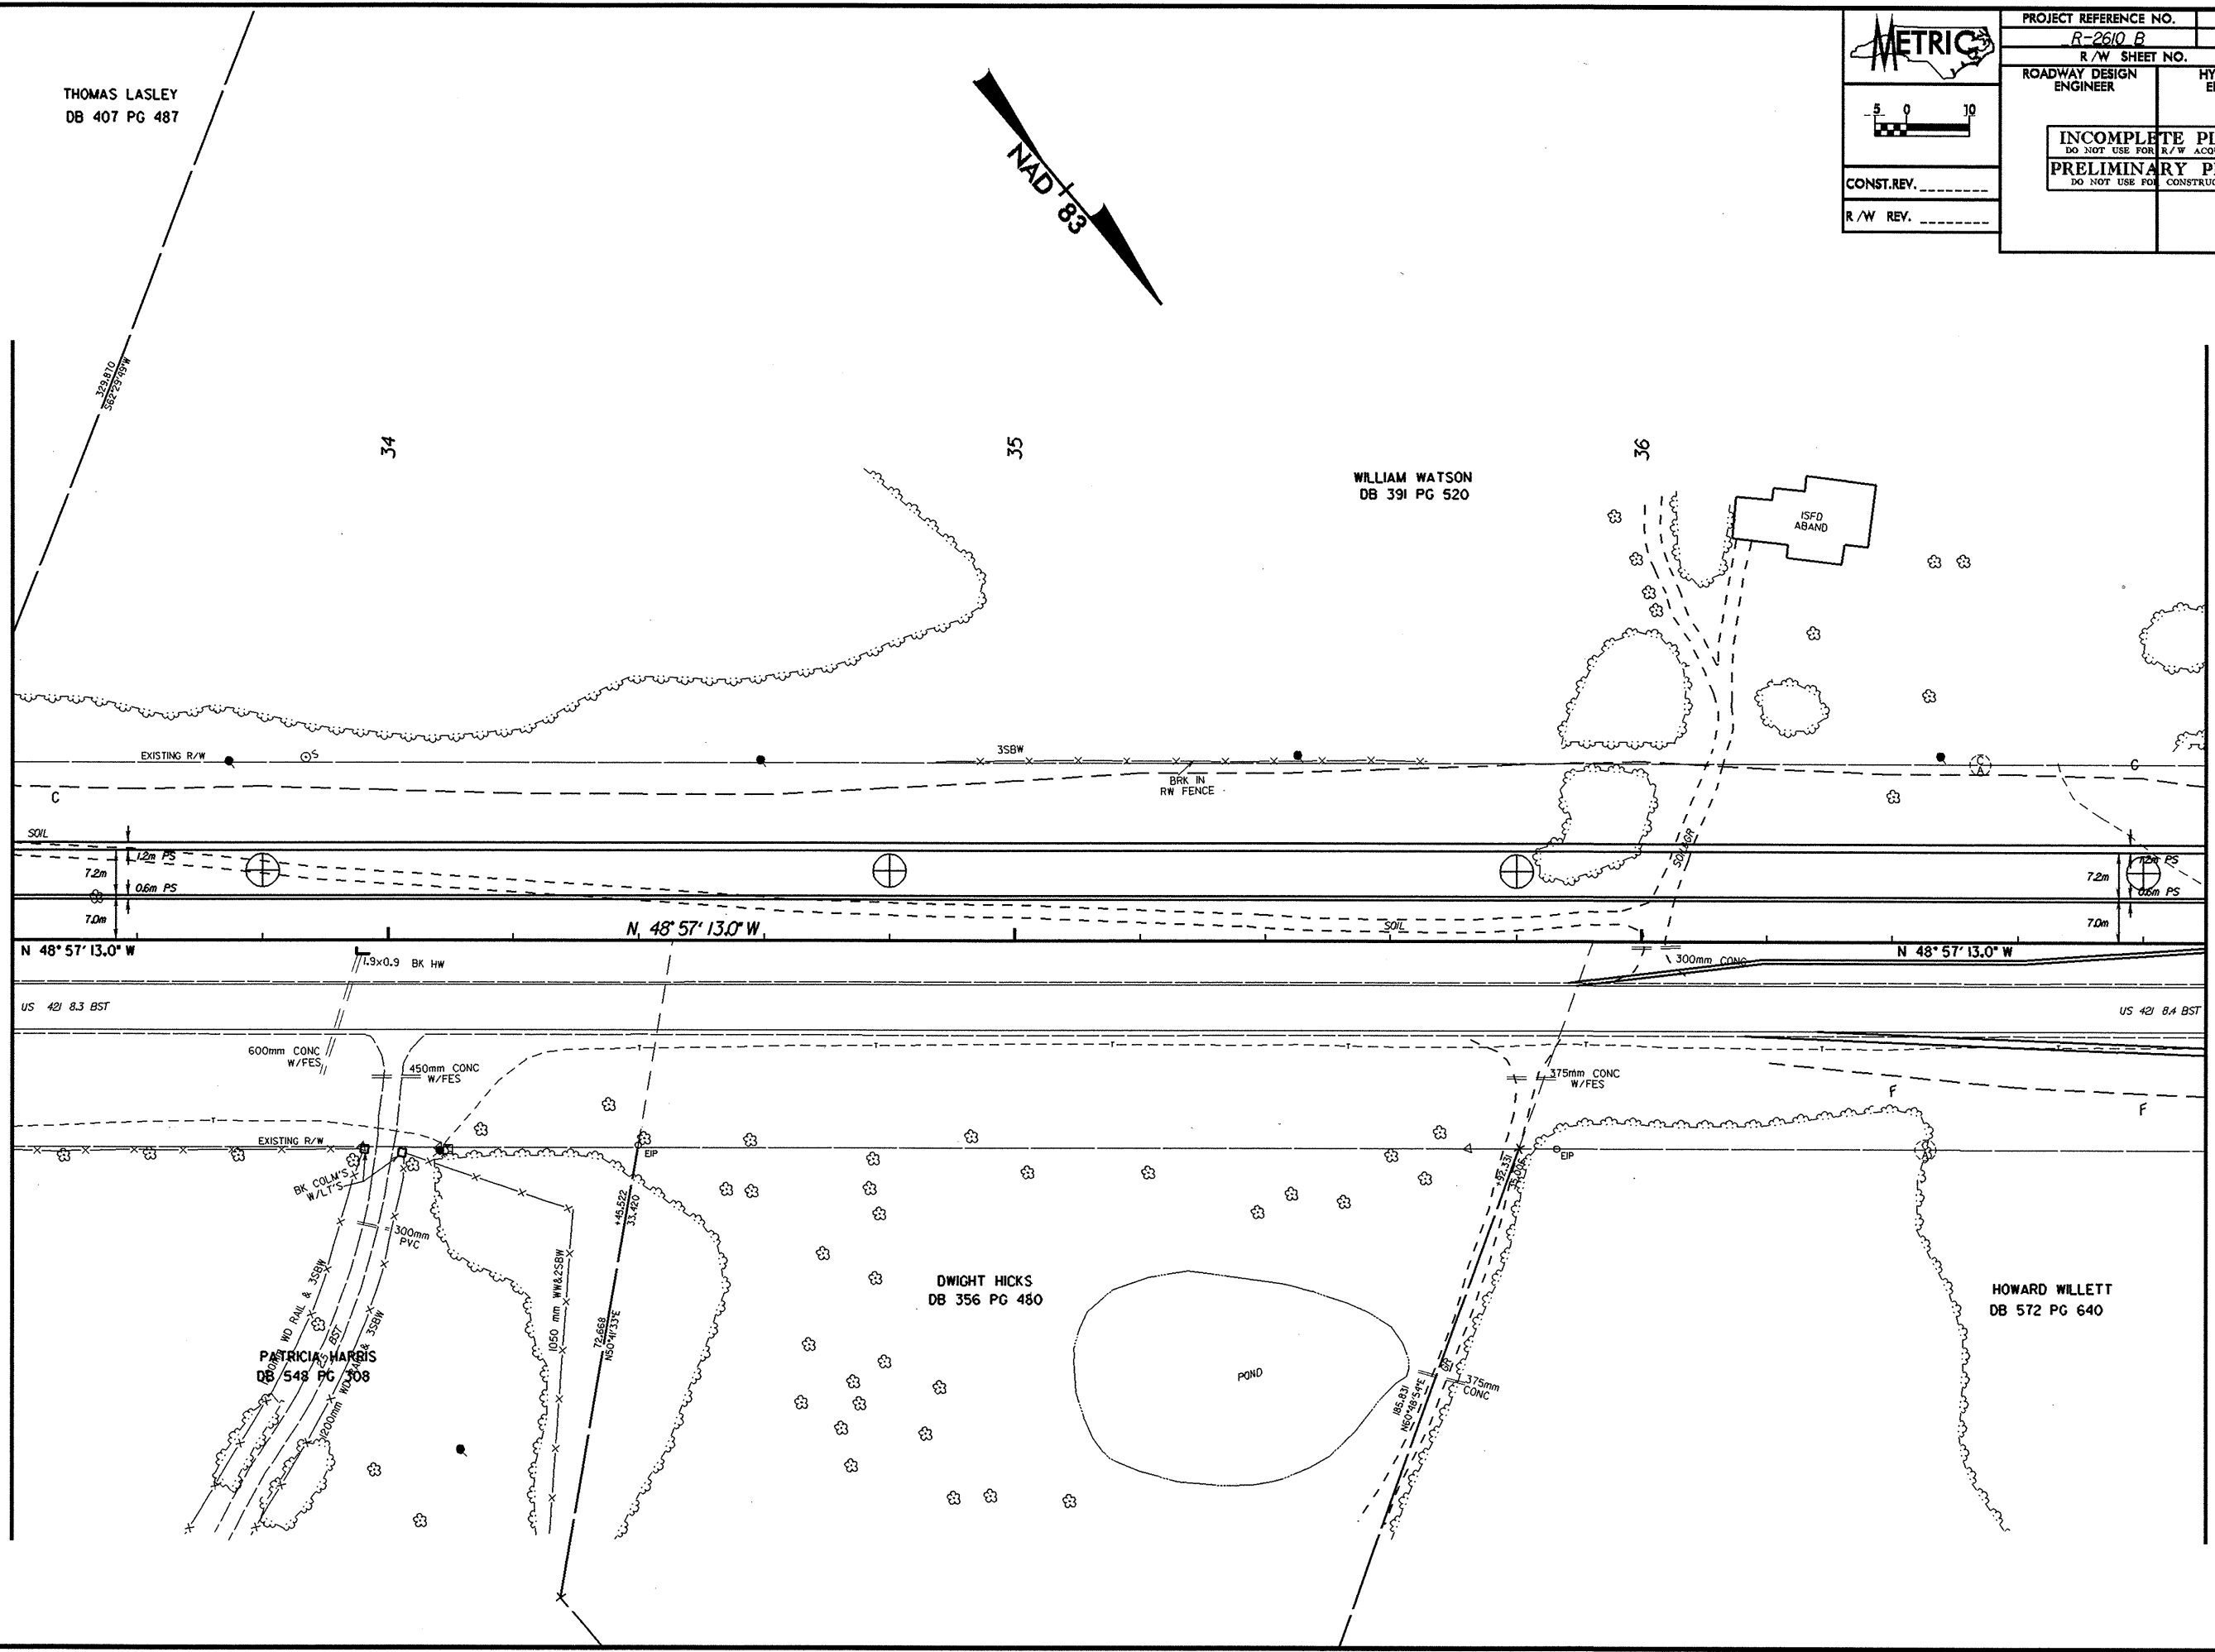

*****SYSTEM*****
 *****DATE*****
 *****BY*****