



METRIC

CONST. REV. _____
R/W REV. _____

PROJECT REFERENCE NO. R-2610 B	SHEET NO. 11
R/W SHEET NO.	
ROADWAY DESIGN ENGINEER	HYDRAULICS ENGINEER
INCOMPLETE PLANS DO NOT USE FOR R/W ACQUISITION PRELIMINARY PLANS DO NOT USE FOR CONSTRUCTION	

NOTE :
G/R DESIGN WILL BE COMPLETED FOR OUTSIDE & MEDIAN SBL ONCE WE KNOW LIMITS OF SBL BRIDGE

NOTE :
RETROFIT EXISTING NBL BRIDGE WITH NECESSARY GUARDRAIL PROTECTION

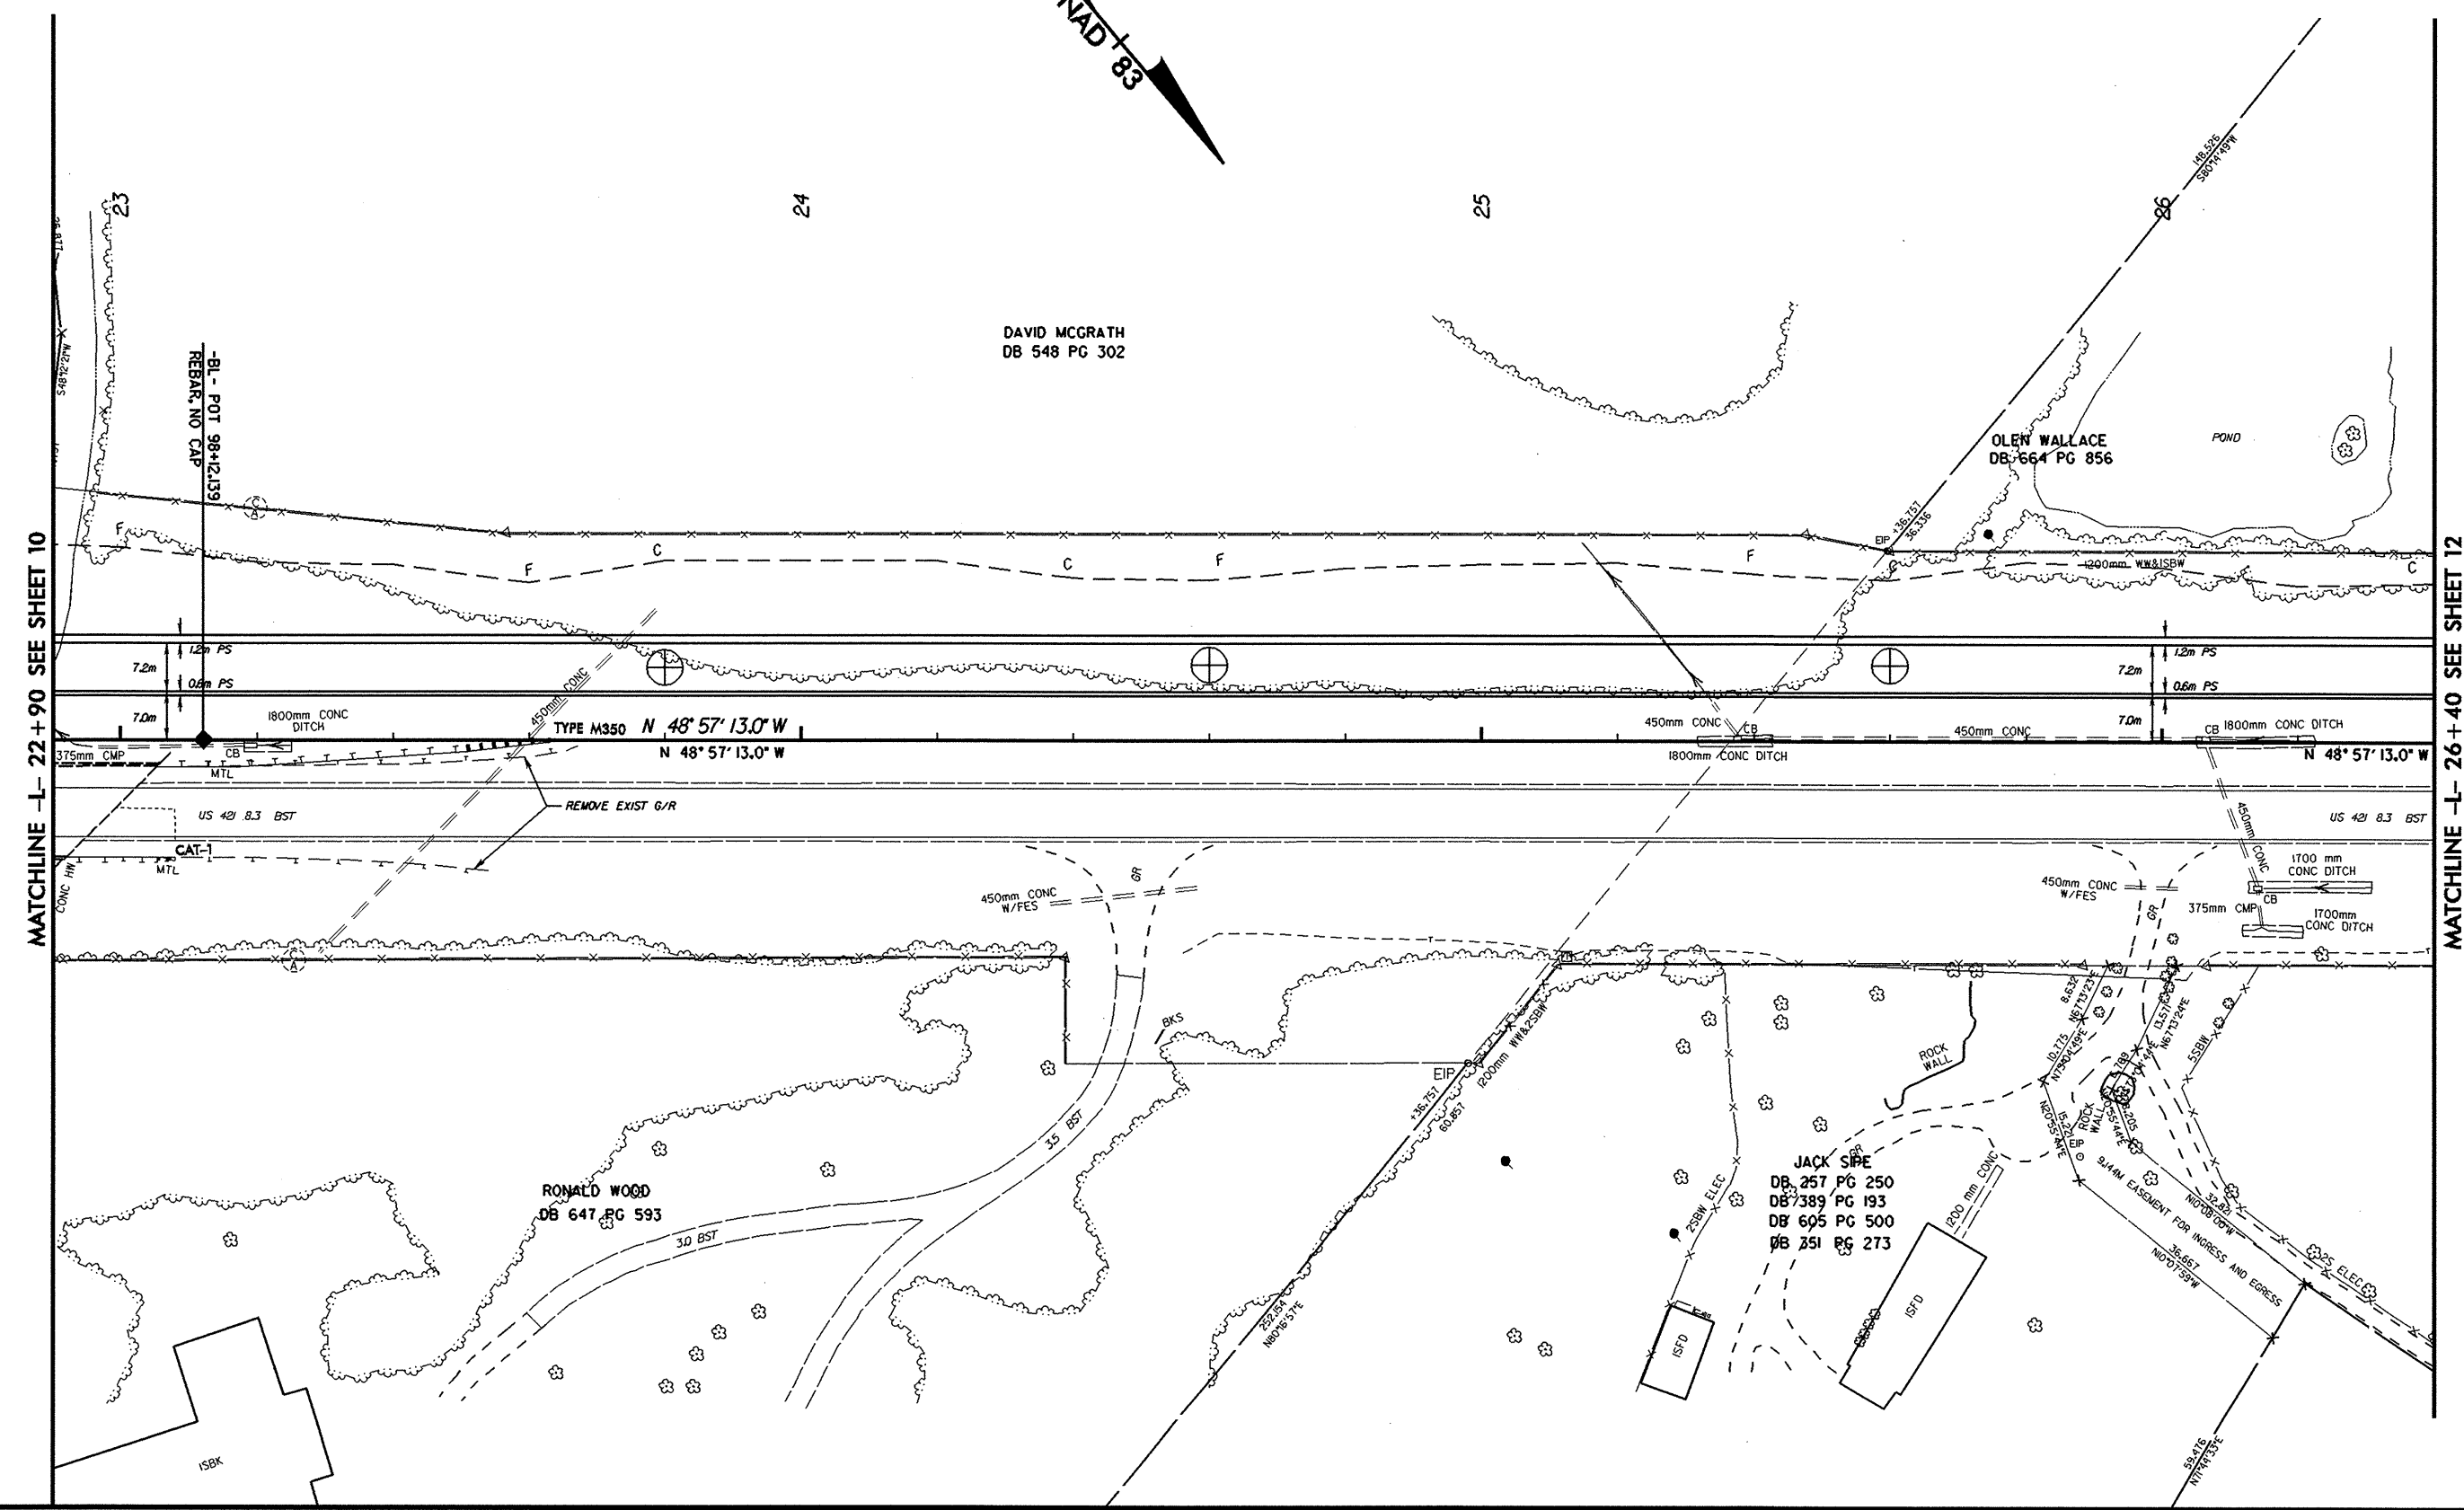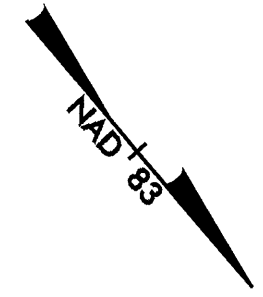

REVISIONS

MATCHLINE -L- 22 + 90 SEE SHEET 10

MATCHLINE -L- 26 + 40 SEE SHEET 12

SYSTEMS
