


STATE	PROJECT NO.	SHEET NO.	TOTAL SHEETS
N.C.	R-2610B	2-DD	
F.A. PROJECT NO. :			

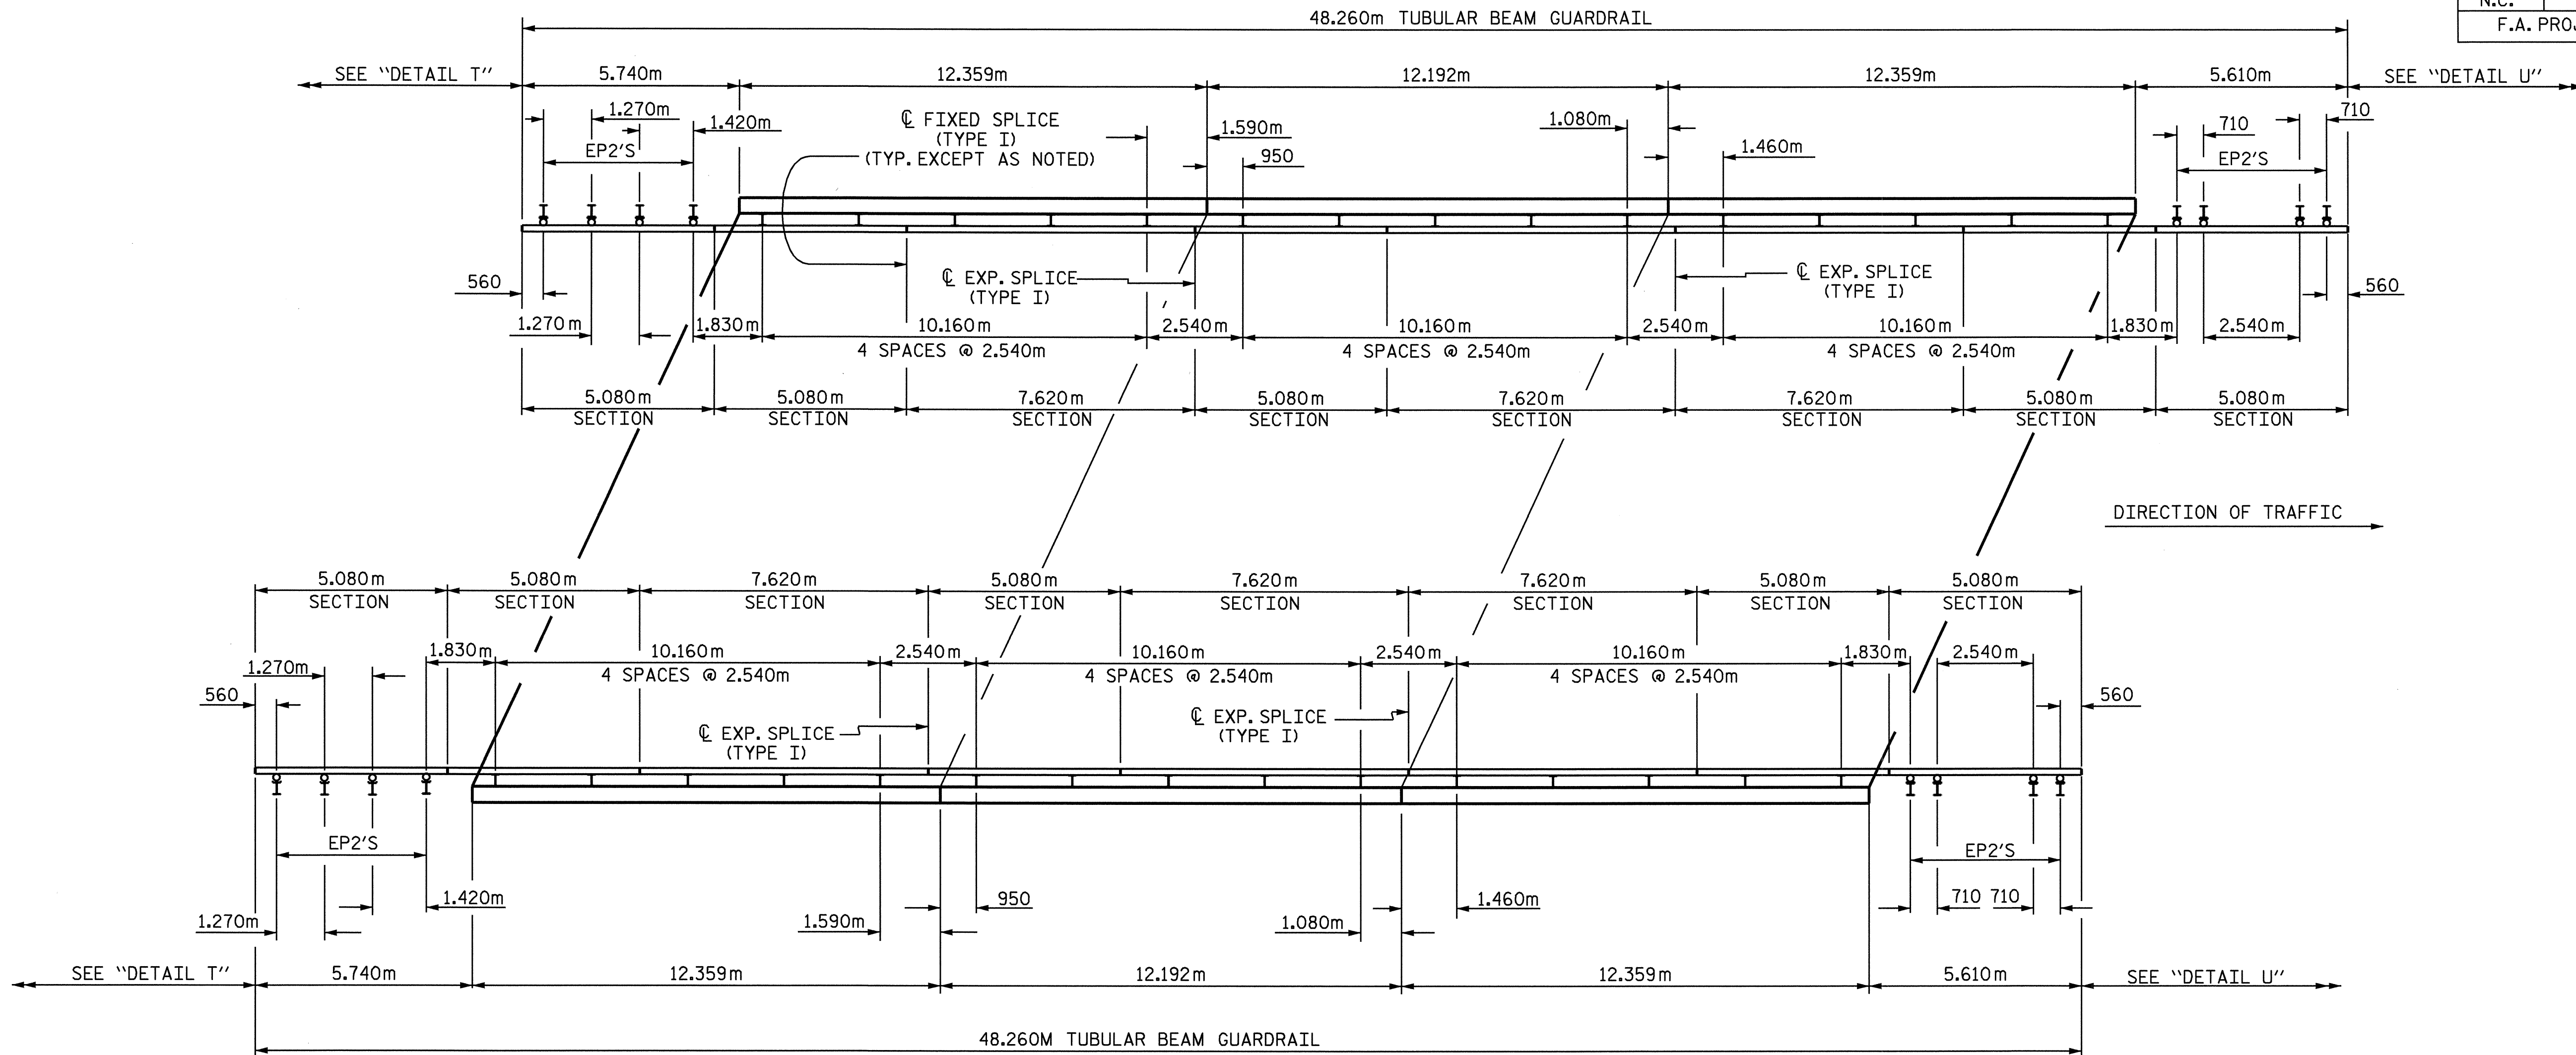


GUARDRAIL LAYOUT


NORTHBOUND LANE

LEGEND

- USE BP7
- USE EP2
- USE EP3 (EXCEPT AS NOTED)
- "A" -----USE W-TR. GUARDRAIL TRANSITIONAL SECTION
- "B" -----USE STANDARD GUARDRAIL
- "C1" -----USE 508mm TRIPLE CORRUGATED STEEL BEAM GUARDRAIL
- "C2" -----USE 508mm TRIPLE CORRUGATED STEEL BEAM GUARDRAIL

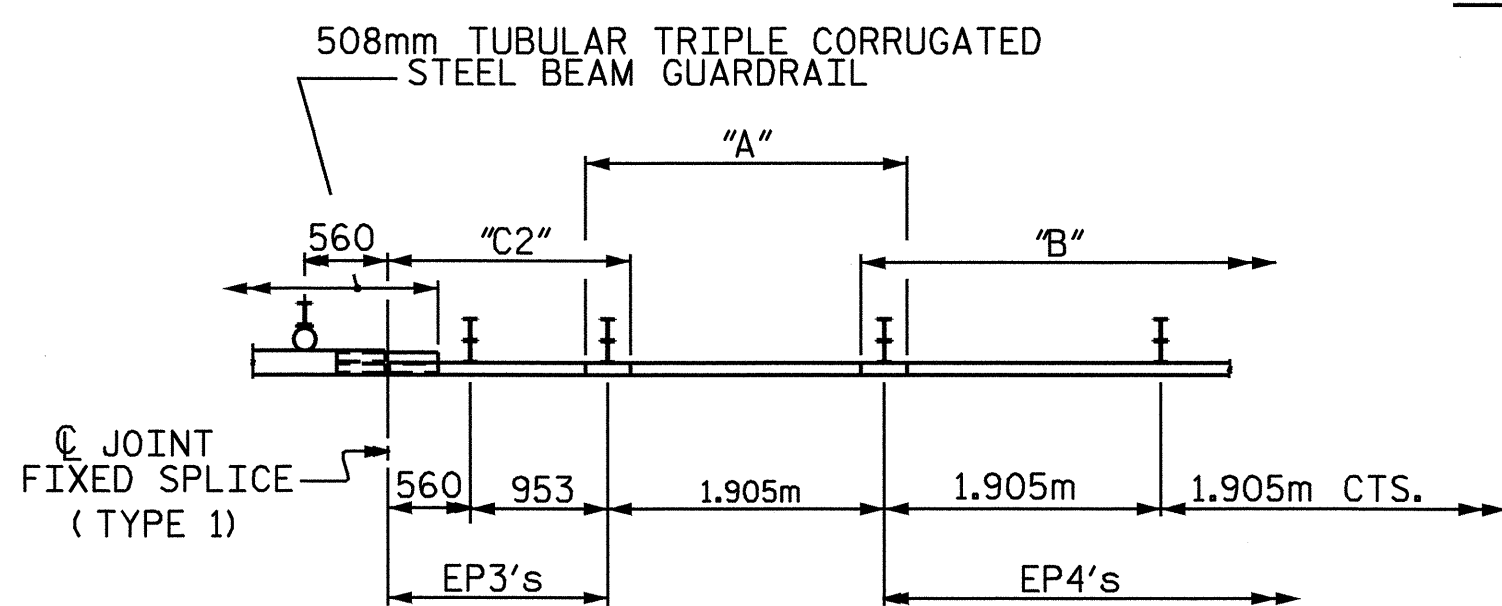

DETAIL "U"

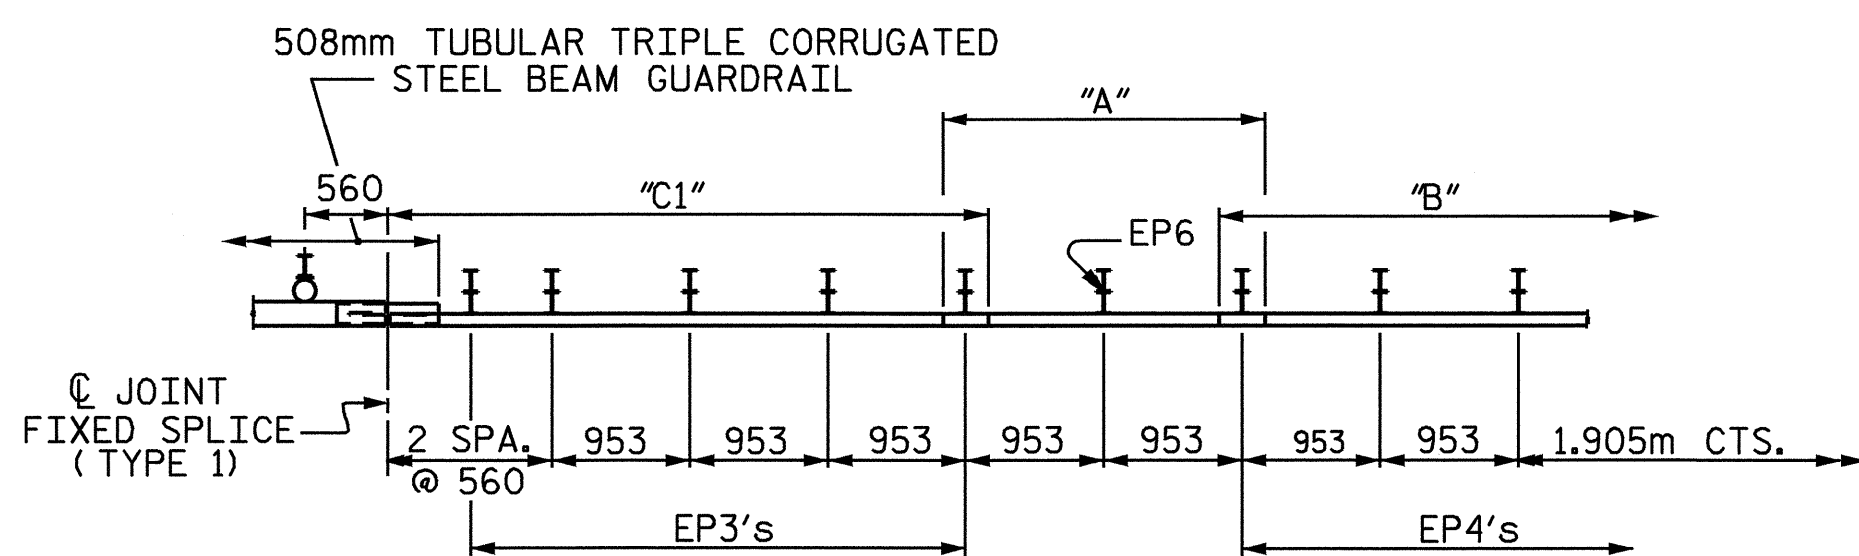

DETAIL "T"


PROJECT NO. R-2610B
CHATHAM COUNTY

STATION: _____

SHEET 2 OF 6 BRIDGE NO. 4

STATE OF NORTH CAROLINA
 DEPARTMENT OF TRANSPORTATION
 RALEIGH

DETAILS FOR RETROFIT OF
 EXISTING BRIDGE WITH
 TUBULAR BEAM GUARDRAIL
 US 421 (NBL) OVER TICK CREEK

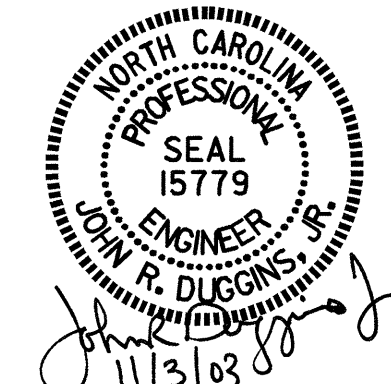

DRAWN BY : M.E. POOLE DATE : 10/03
 CHECKED BY : J.R. DUGGINS DATE : 10/03

REVISIONS						SHEET NO.
NO.	BY:	DATE:	NO.	BY:	DATE:	TOTAL SHEETS
1			3			
2			4			