




STATE	PROJECT NO.	SHEET NO.	TOTAL SHEETS
N.C.	R-2610B	2-CC	
F.A. PROJECT NO. :			

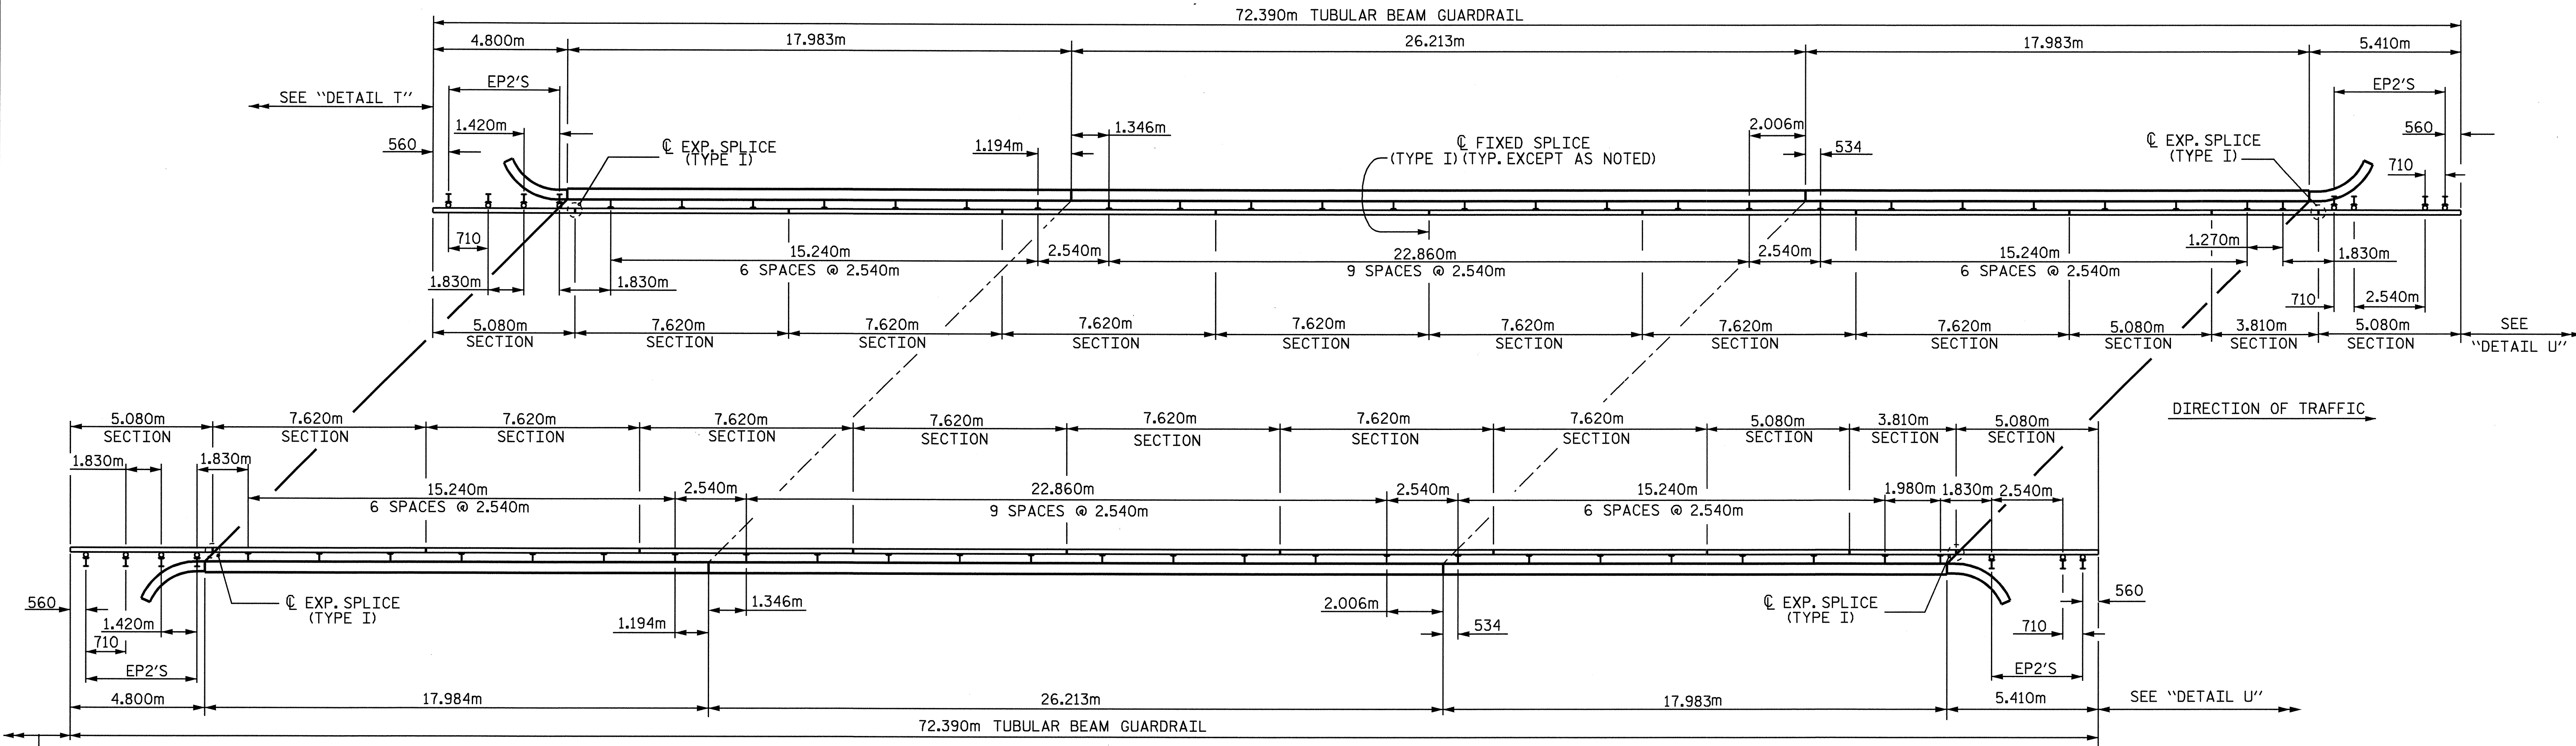

**GUARDRAIL LAYOUT**  
NORTHBOUND LANE

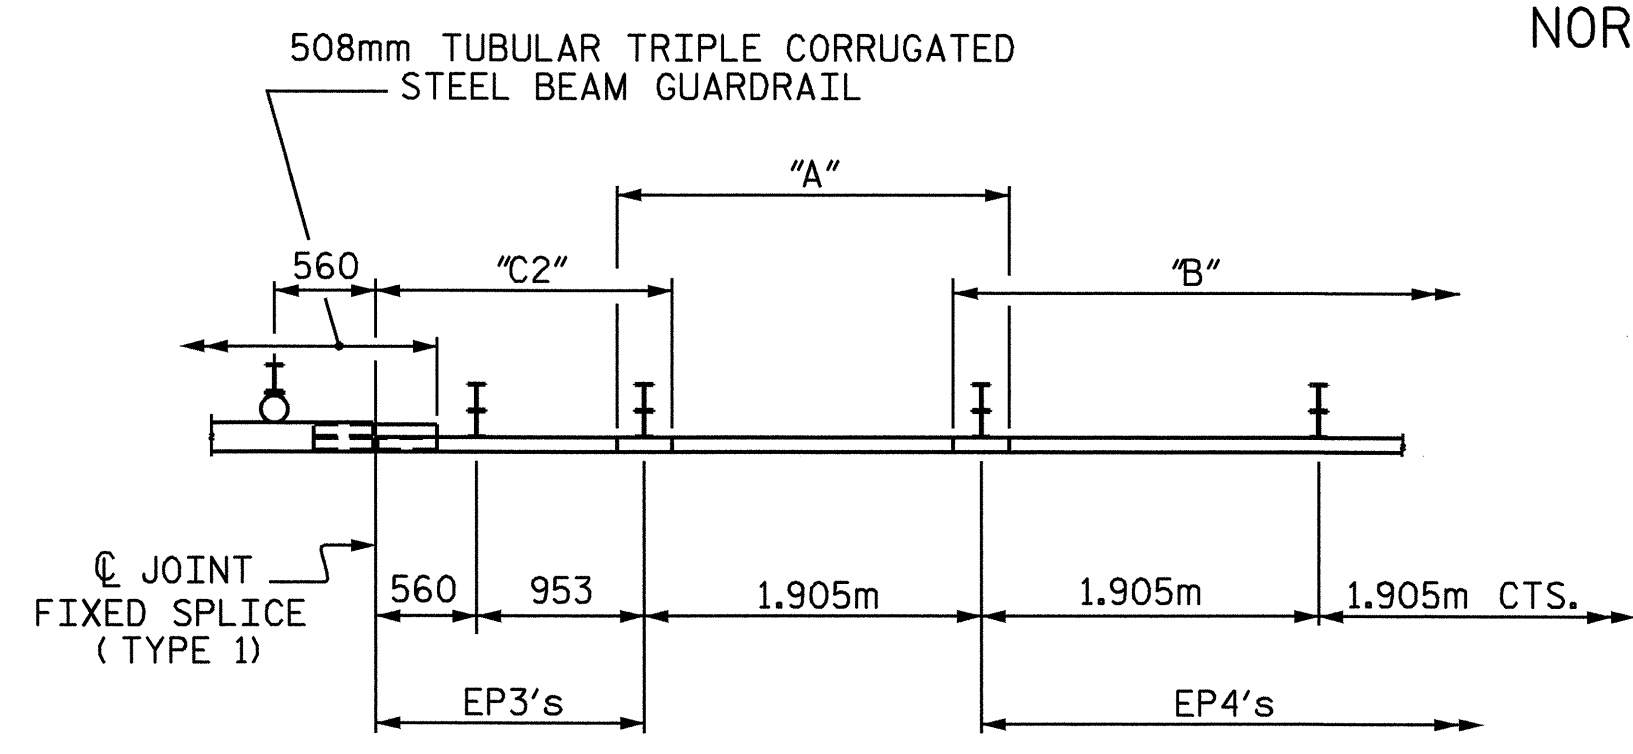

DETAIL "U"

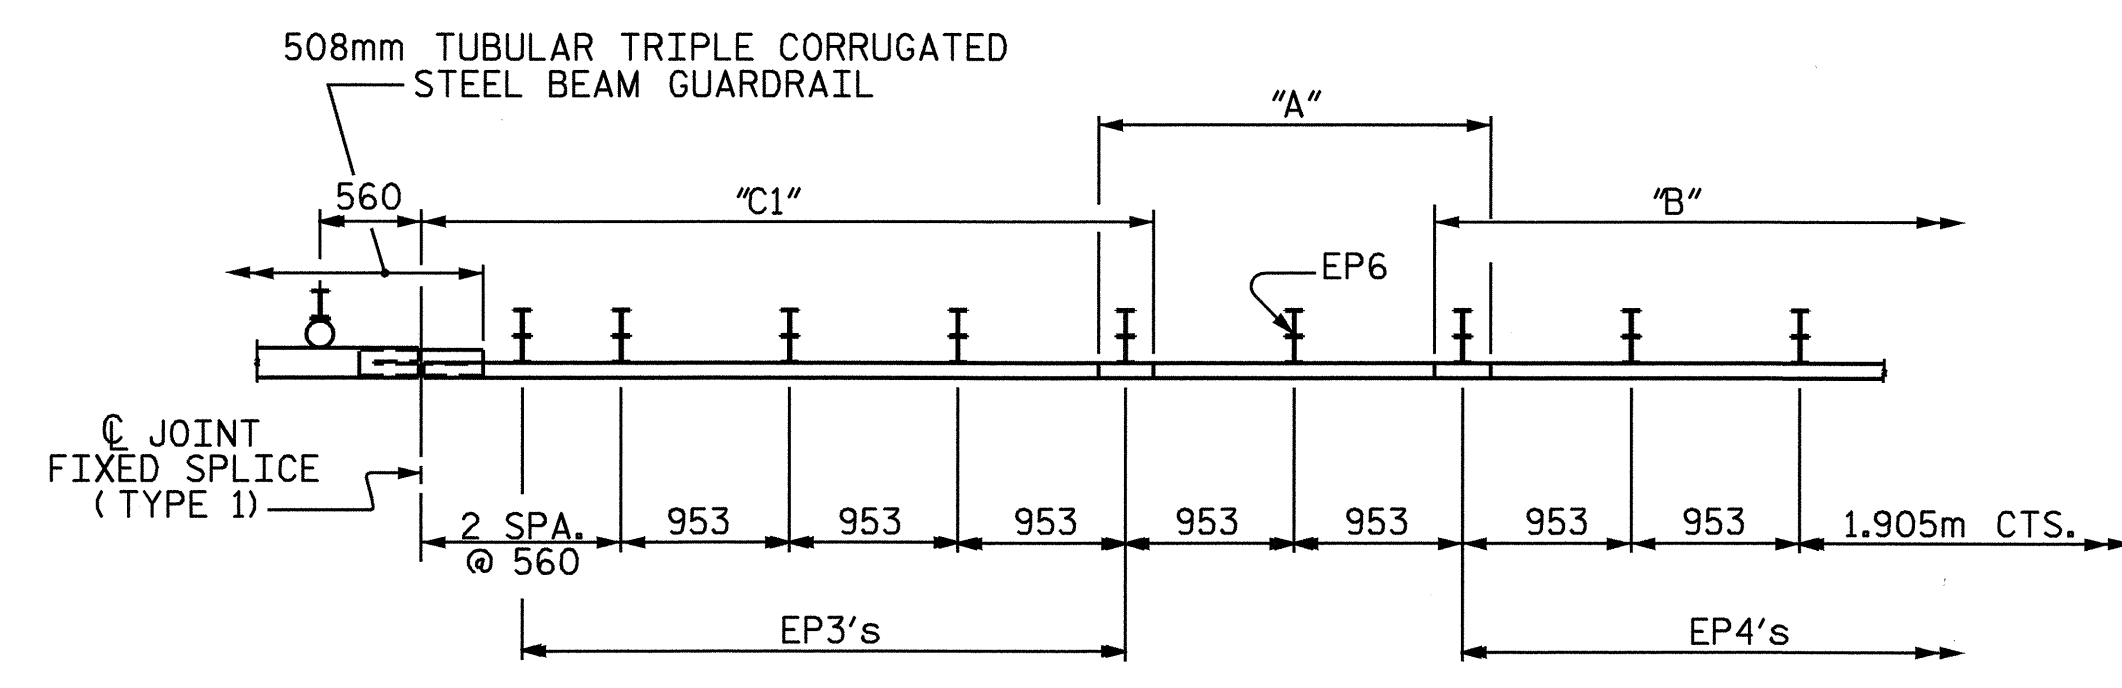

DETAIL "T"


**LEGEND**

	USE BP7
	USE EP2
	USE EP3 (EXCEPT AS NOTED)
"A"	USE W-TR GUARDRAIL TRANSITIONAL SECTION
"B"	USE STANDARD GUARDRAIL
"C1"	USE 508mm TRIPLE CORRUGATED STEEL BEAM GUARDRAIL
"C2"	USE 508mm TRIPLE CORRUGATED STEEL BEAM GUARDRAIL

PROJECT NO. R-2610B  
CHATHAM COUNTY  
 STATION: \_\_\_\_\_  
 SHEET 1 OF 6 BRIDGE NO. 8

STATE OF NORTH CAROLINA  
 DEPARTMENT OF TRANSPORTATION  
 RALEIGH

DETAILS FOR RETROFIT OF  
 EXISTING BRIDGE WITH  
 TUBULAR BEAM GUARDRAIL  
 US 421 (NBL) OVER BEAR CREEK

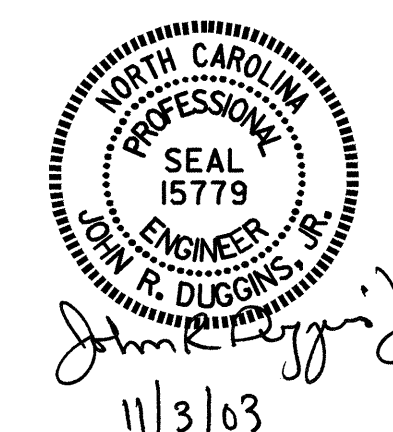

REVISIONS						SHEET NO.
NO.	BY:	DATE:	NO.	BY:	DATE:	TOTAL SHEETS
1			3			
2			4			

DRAWN BY : M. E. POOLE DATE : 10/03  
 CHECKED BY : J.R. DUGGINS DATE : 10/03