



12/22/98

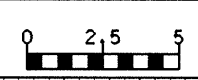

PROJECT REFERENCE NO.
R-2610B

SHEET NO.
X-195

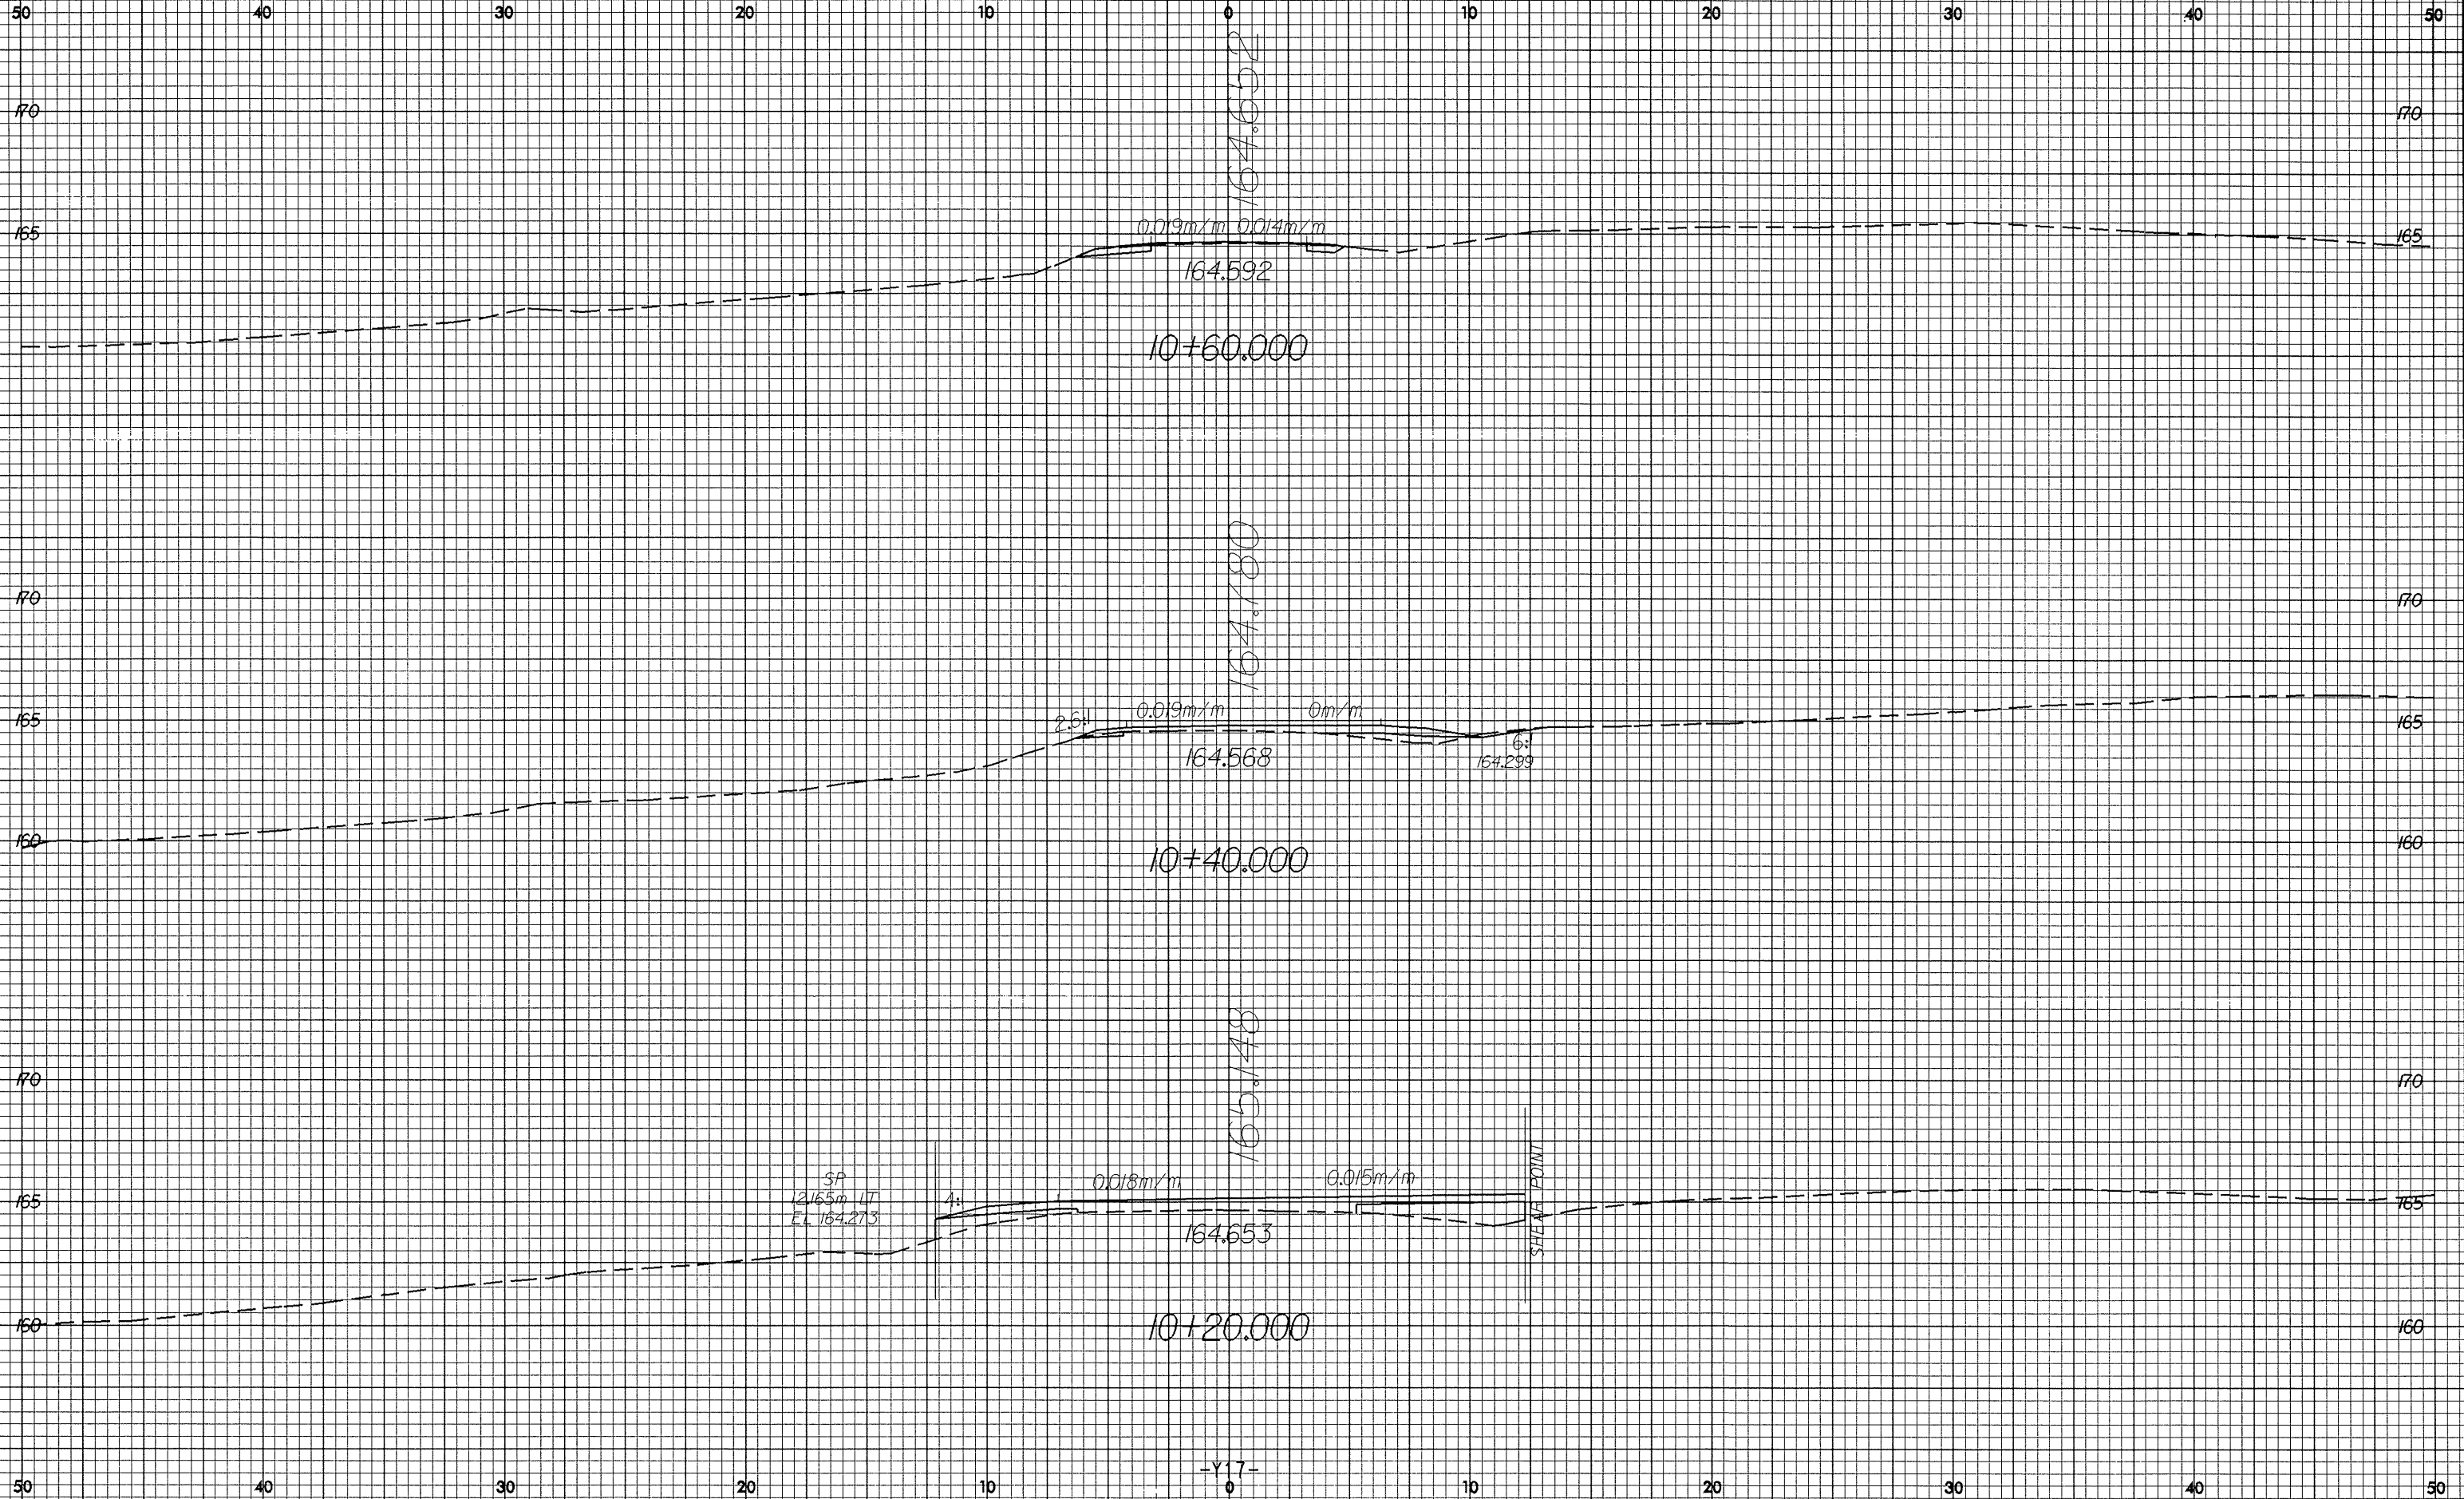

83-NOT TO SCALE
DATE: 12/22/98
BY: [Signature]