



12/22/09

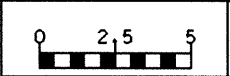

PROJECT REFERENCE NO.  
R-2610B

SHEET NO.  
X-194

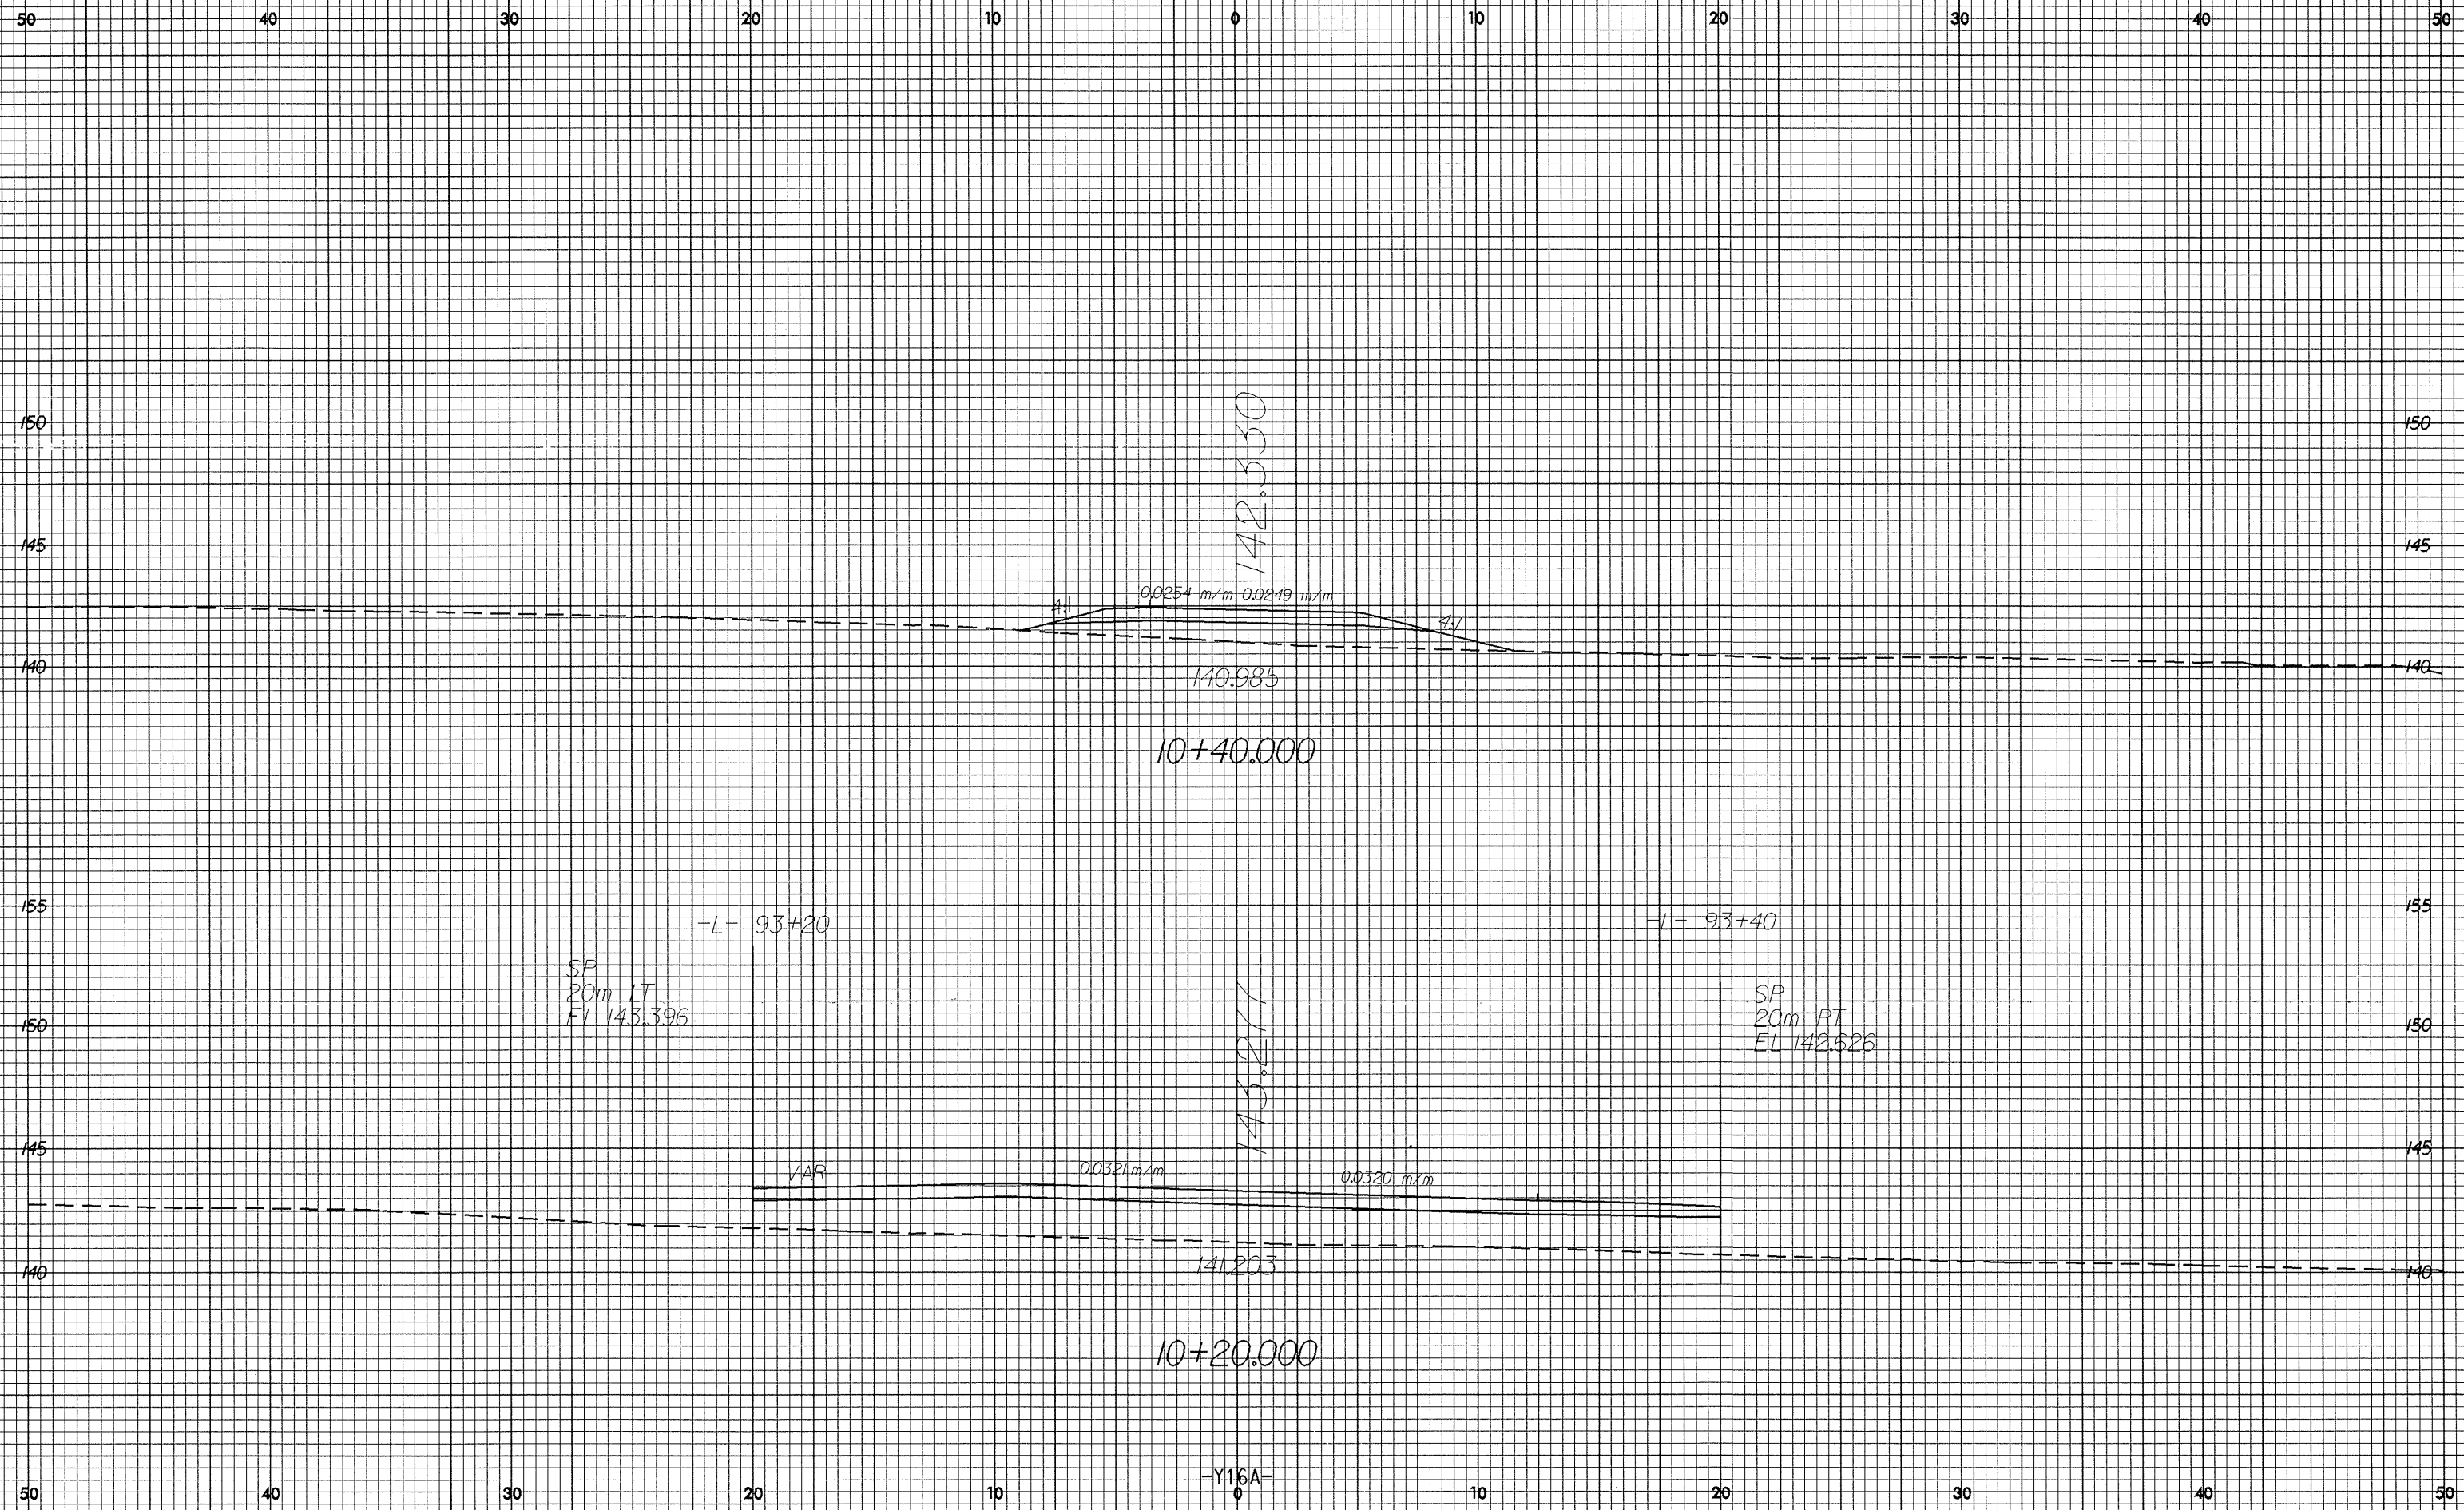

83-NOV-2003 16:15  
R-2610B X-194  
Sheet No. X-194