



10/22/98

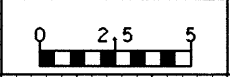

PROJECT REFERENCE NO.
R-2610B

SHEET NO.
X-189

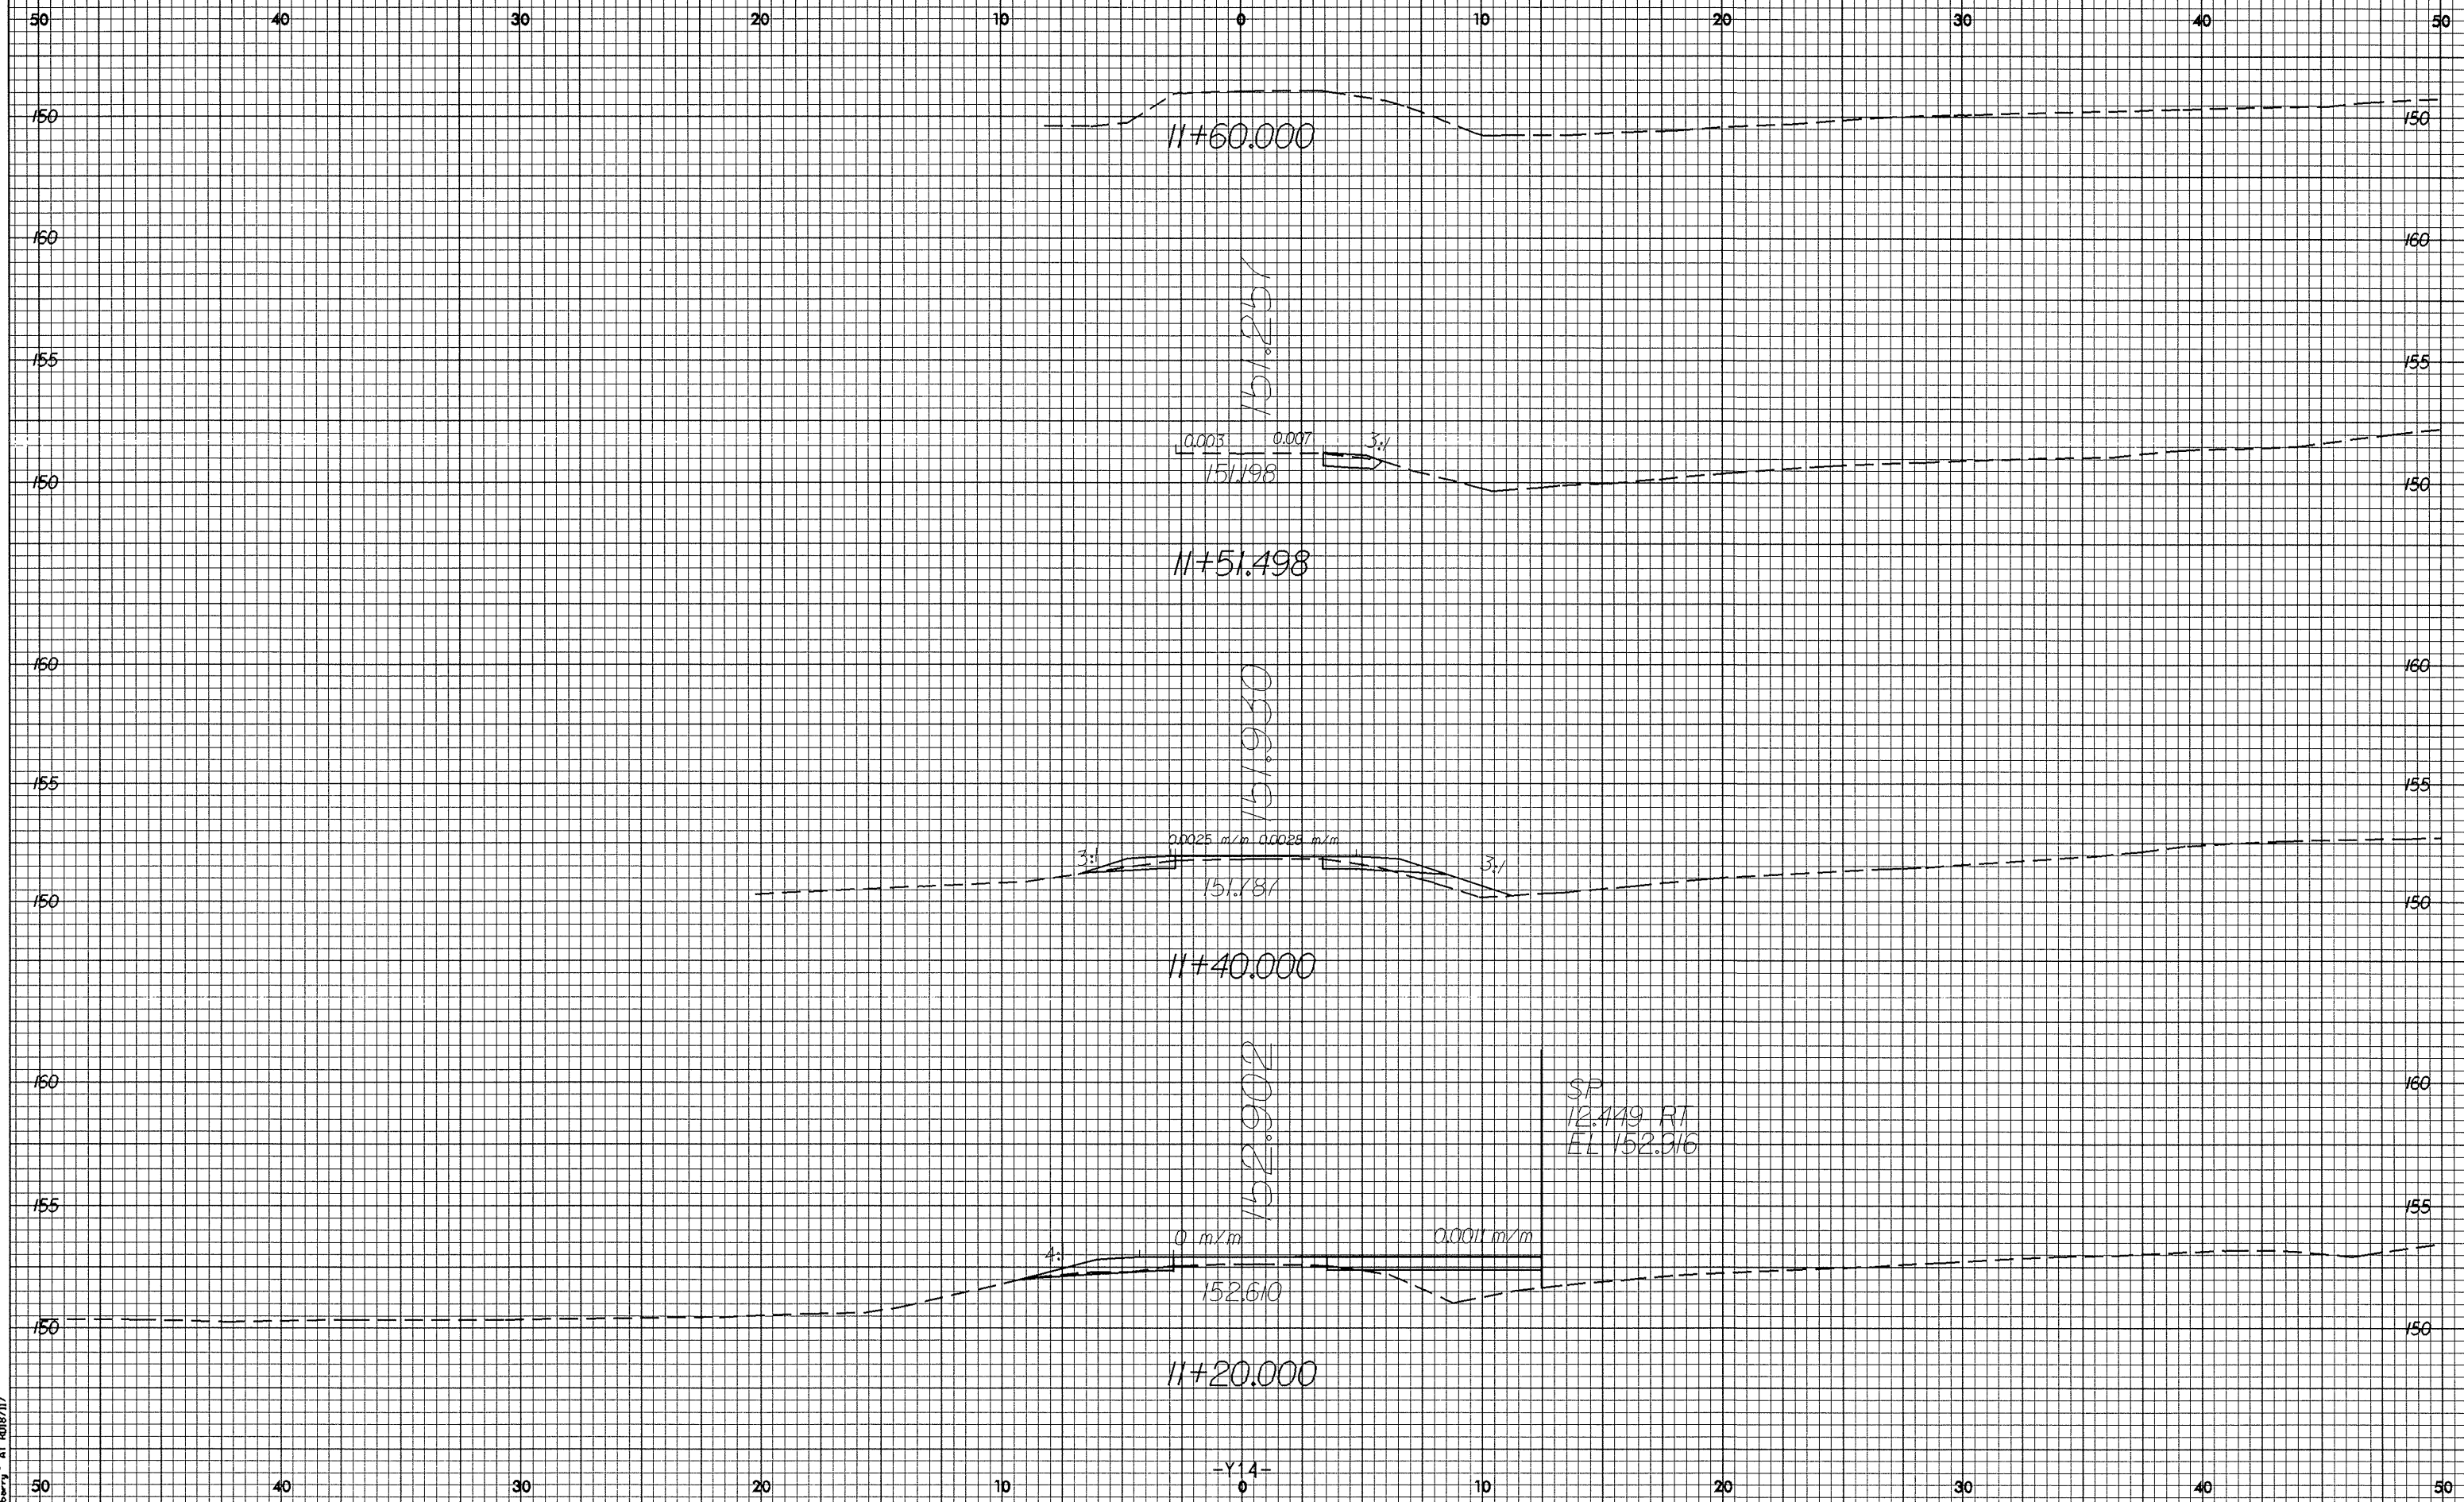

83-NON-2003 1612
R-2610B X-189
10/22/98