





P2/22/09

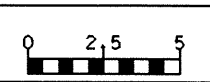

PROJECT REFERENCE NO.
R-2610B

SHEET NO.
X-187

50 40 30 20 10 0 10 20 30 40 50

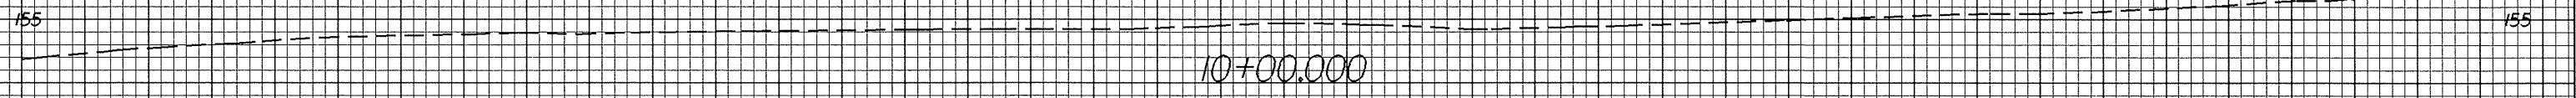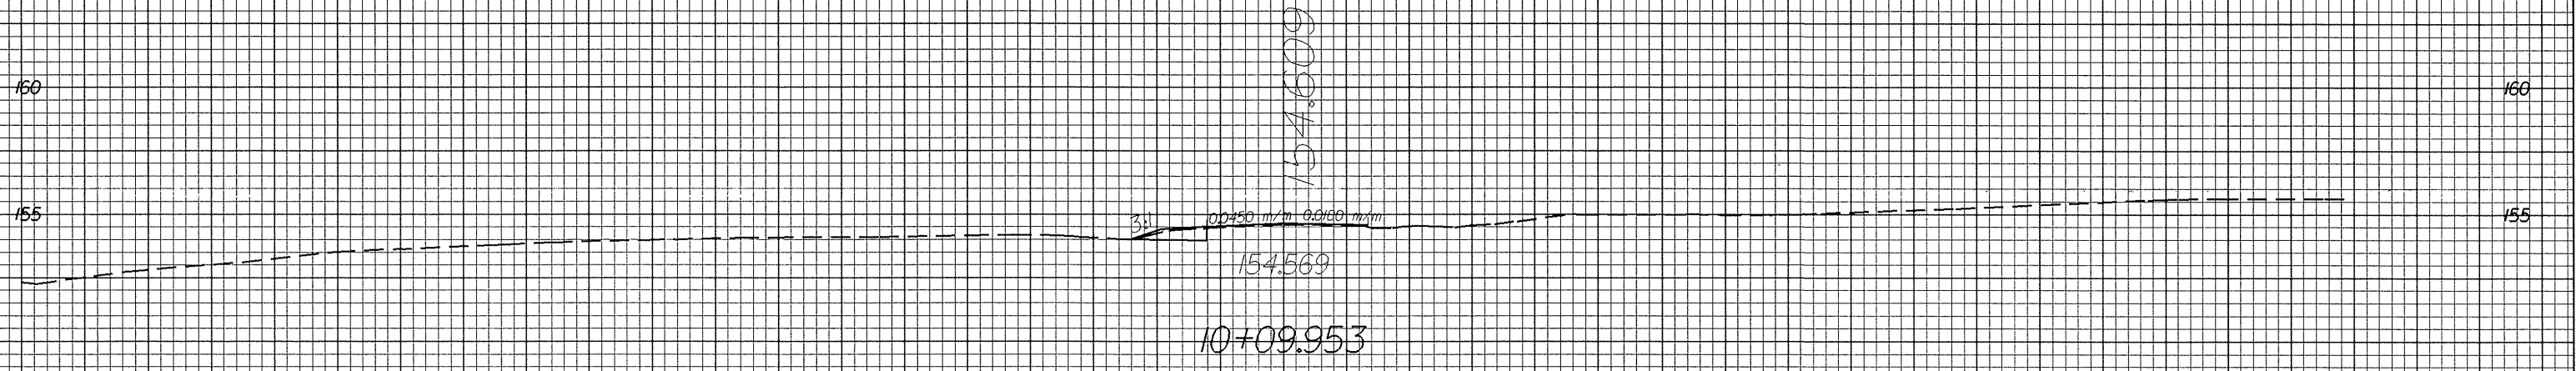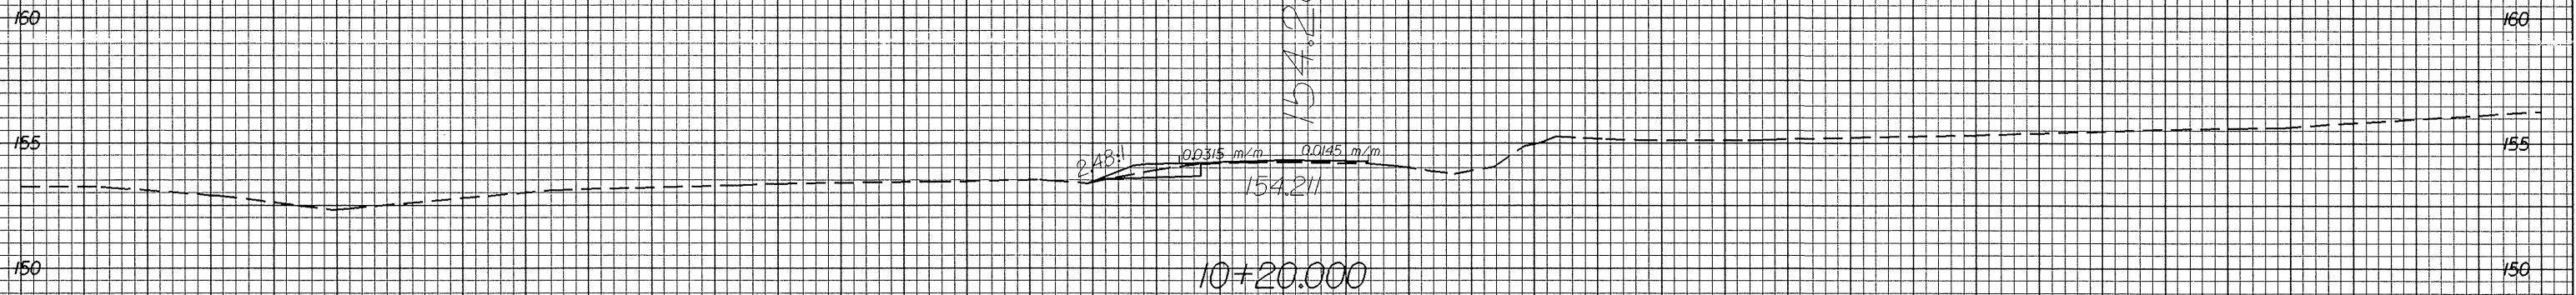

50 40 30 20 10 0 10 20 30 40 50

-Y14-

83-NOV-2003 16:11
31-NOV-2003 16:11
31-NOV-2003 16:11