





R-22-99

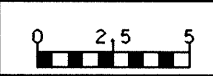

PROJECT REFERENCE NO.  
R-2610 B

SHEET NO.  
X-183

50 40 30 20 10 0 10 20 30 40 50

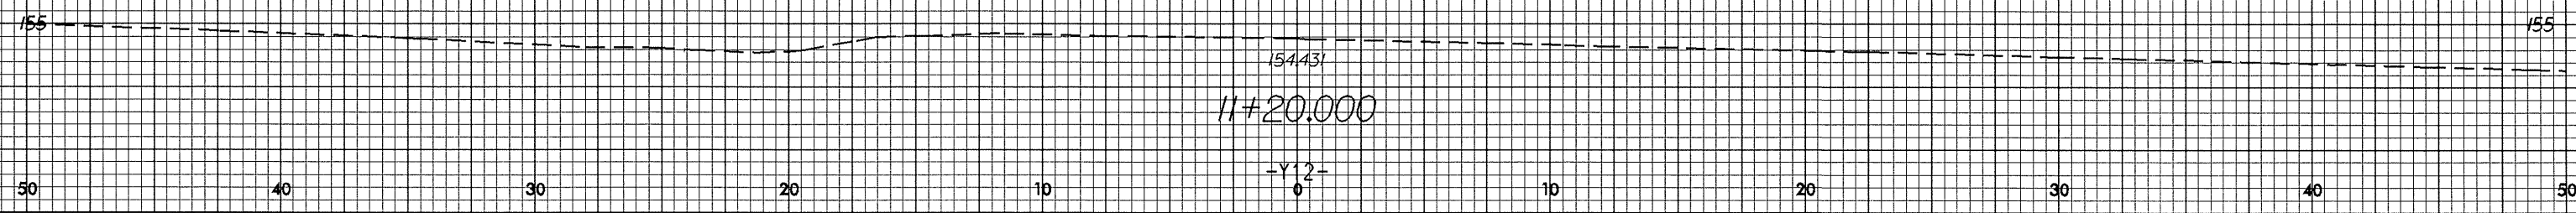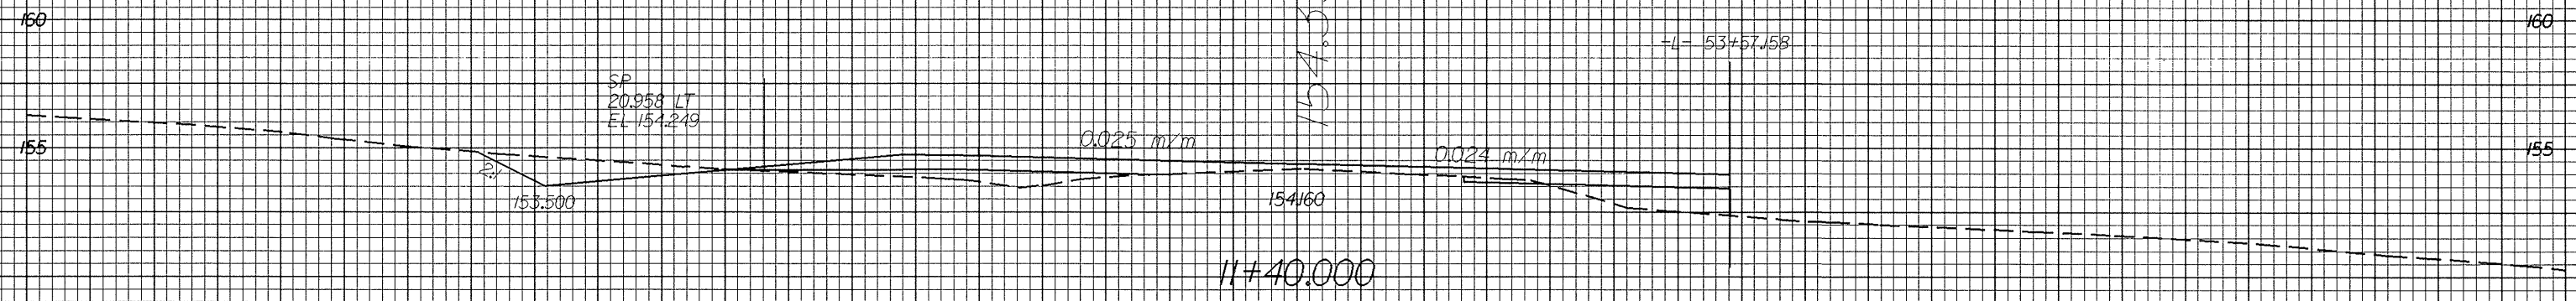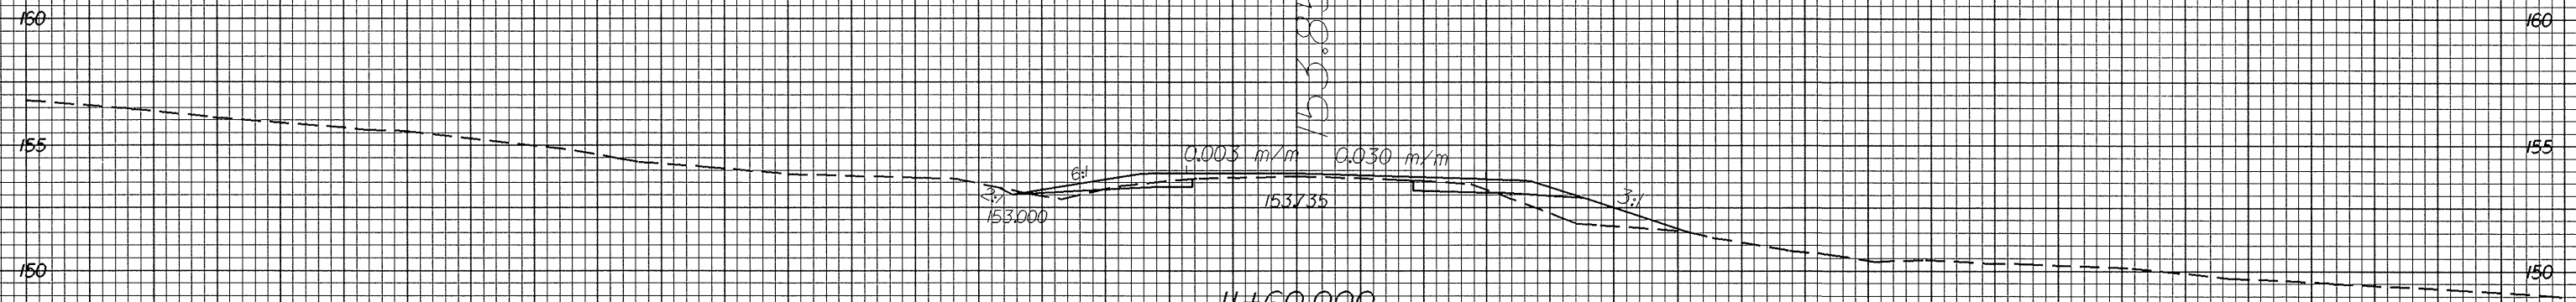

83-MAY-2003 16:18  
31100 0.00 0.00  
31100 0.00 0.00