



12/22/98

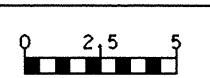

PROJECT REFERENCE NO.
R-2610B

SHEET NO.
X-181

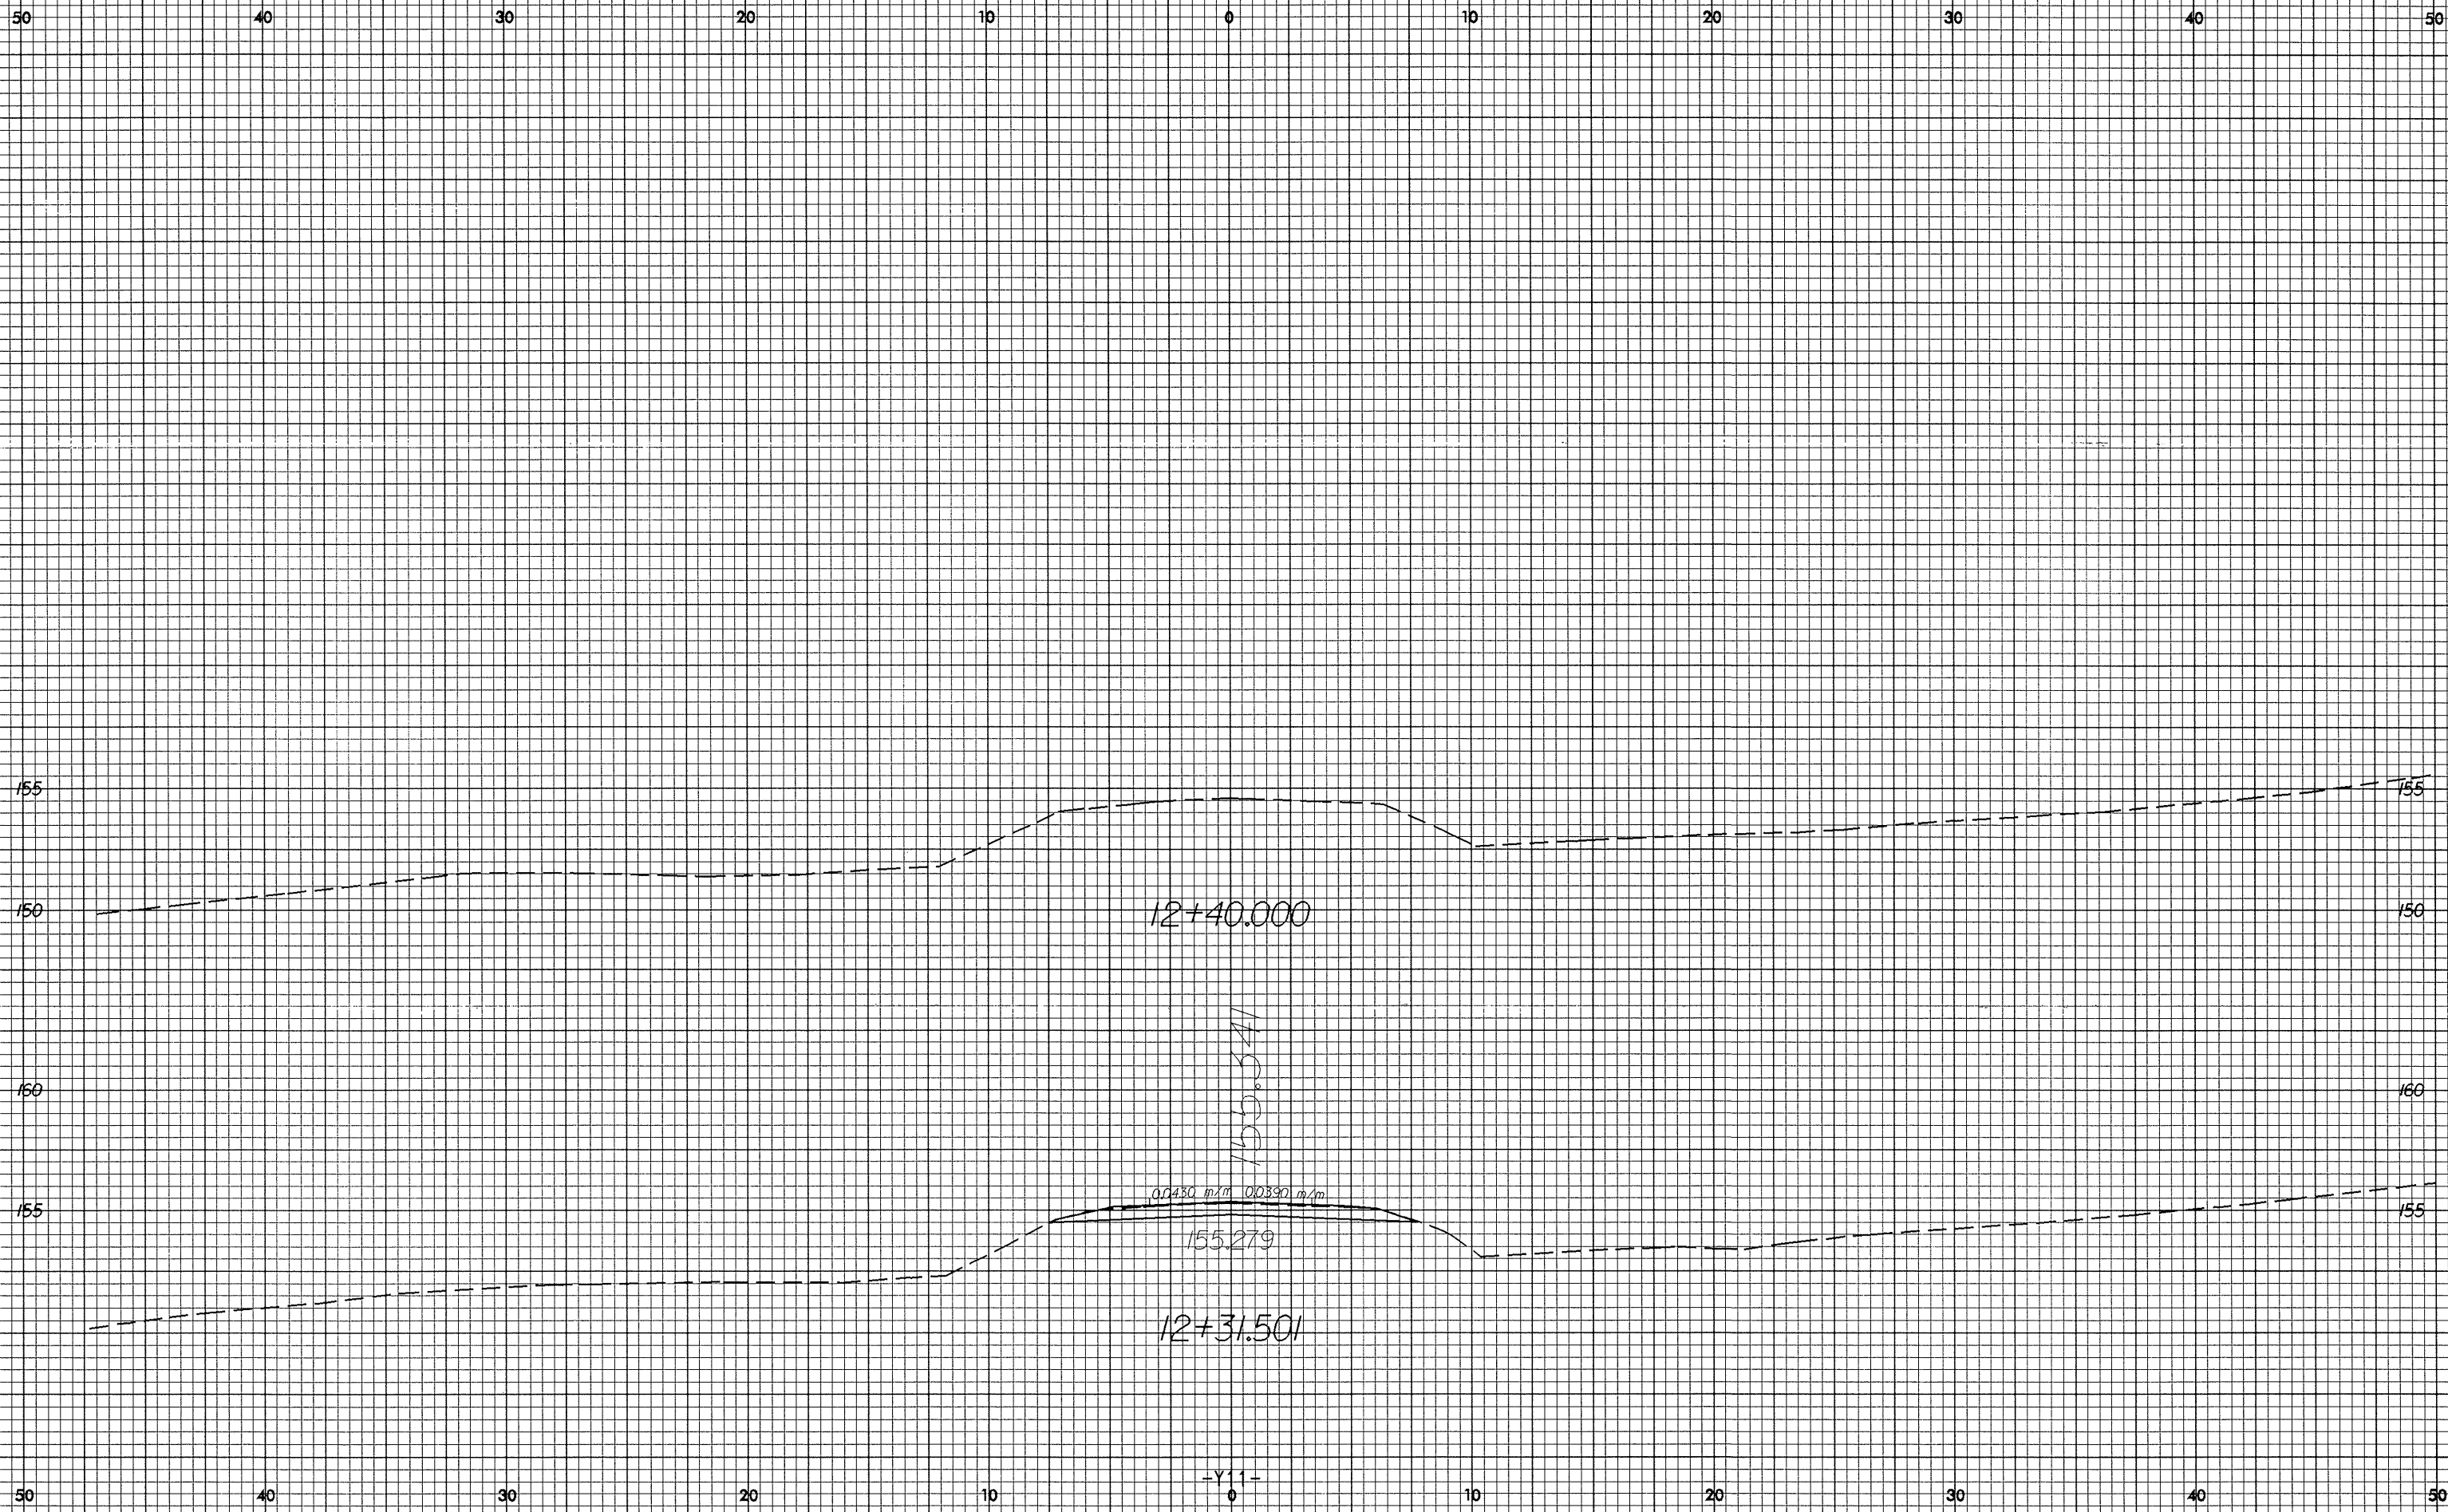

83-101-3783, 1649
08/01/00
R0187117

-Y11-